


METRIC
DO NOT SCALE

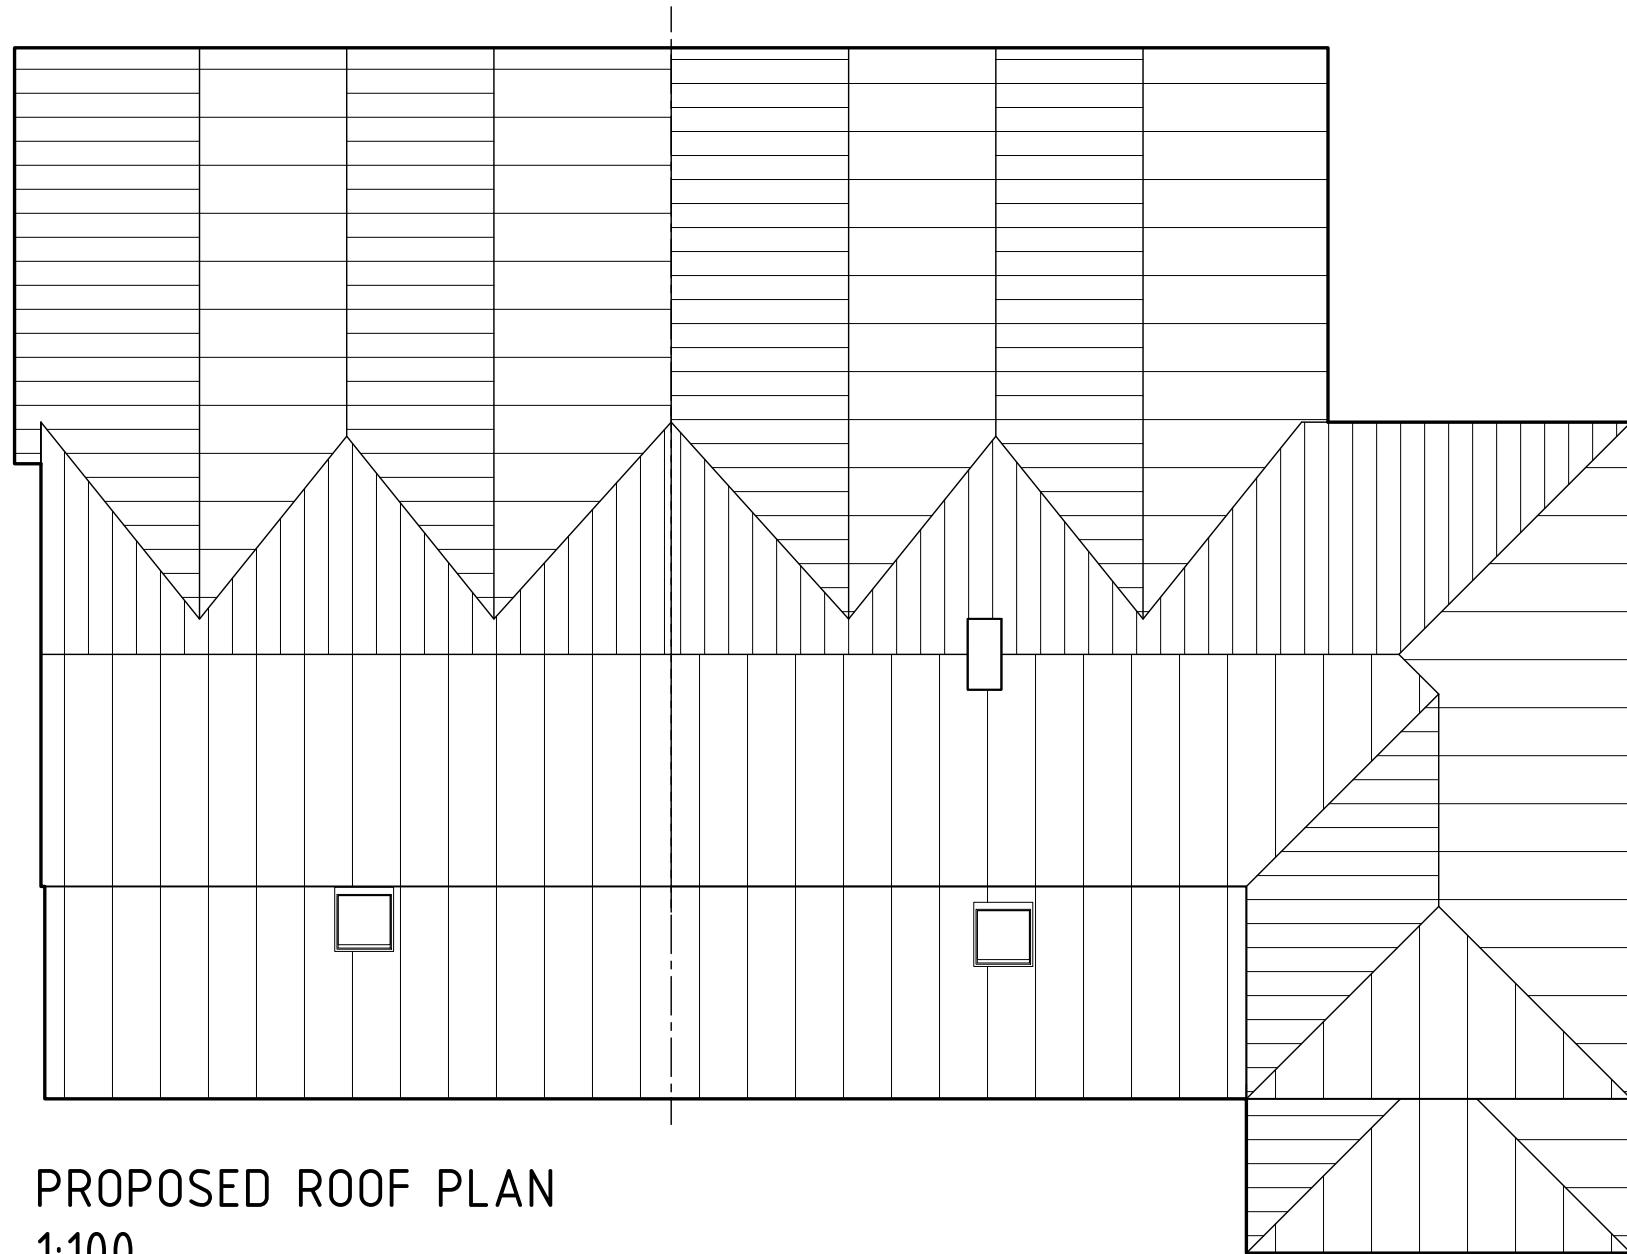

PROPOSED ROOF PLAN
1:100

#	Revision Date
00	15 September 2023
01	30 September 2023
.	.
.	.
.	.
.	.
.	.
.	.
.	.

M.R.DESIGNS
 SNAILS
 OLD BANK
 PRICKWILLOW
 ELY CAMBS.
 CB7 4UT
 M 07831408454
 E mrdesigns@hotmail.com

LOCAL AUTHORITY	West Suffolk District Council
TITLE:	Extension
CLIENT:	Mark Ager & Zoe Stewart
SITE ADDRESS	33 & 35 Mill Hill, Haverhill CB9 8BT

SCALE: 1:100@ A3 Drawing No.: SRD/7874B/09/23 Sheet 8 OF -

