

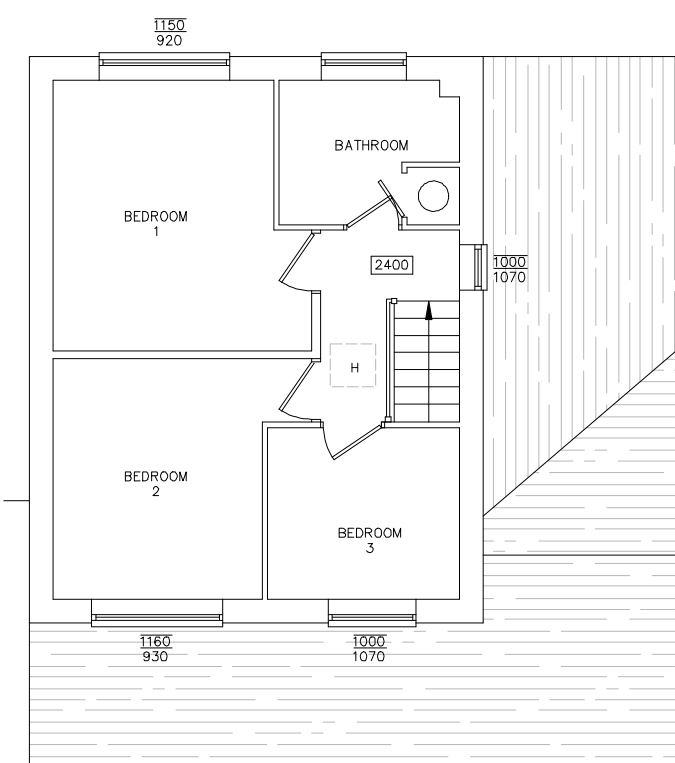


Schedule of Revisions:


Rev:	Description:	Date:
X	X	X

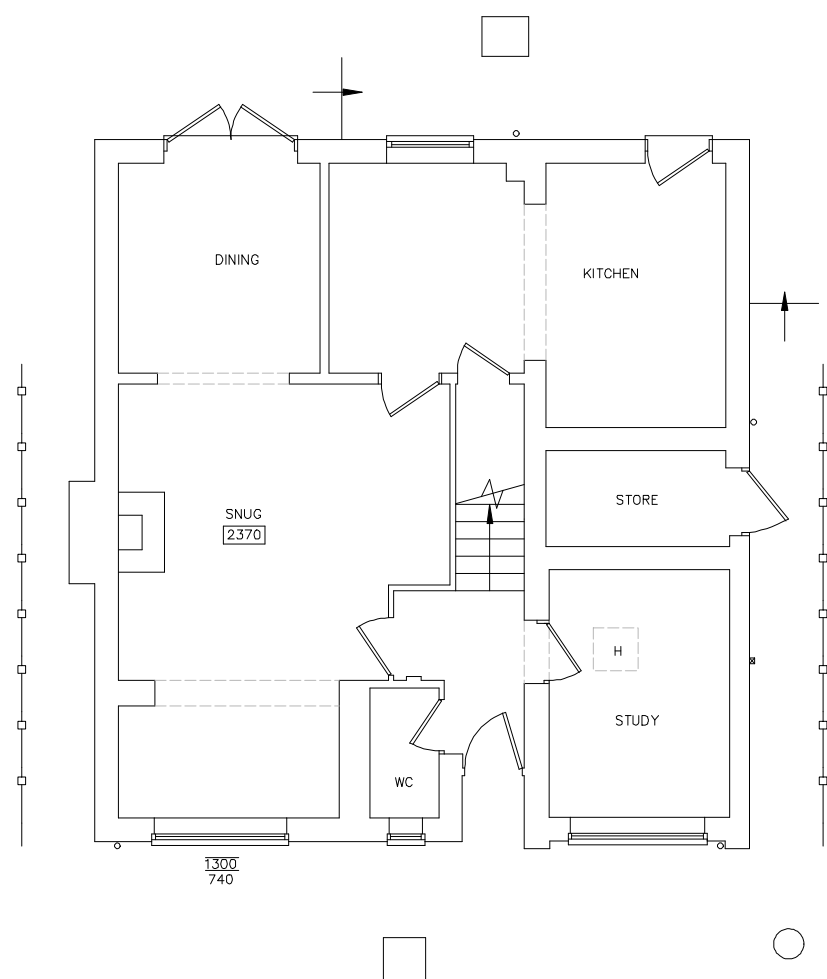

FRONT ELEVATION

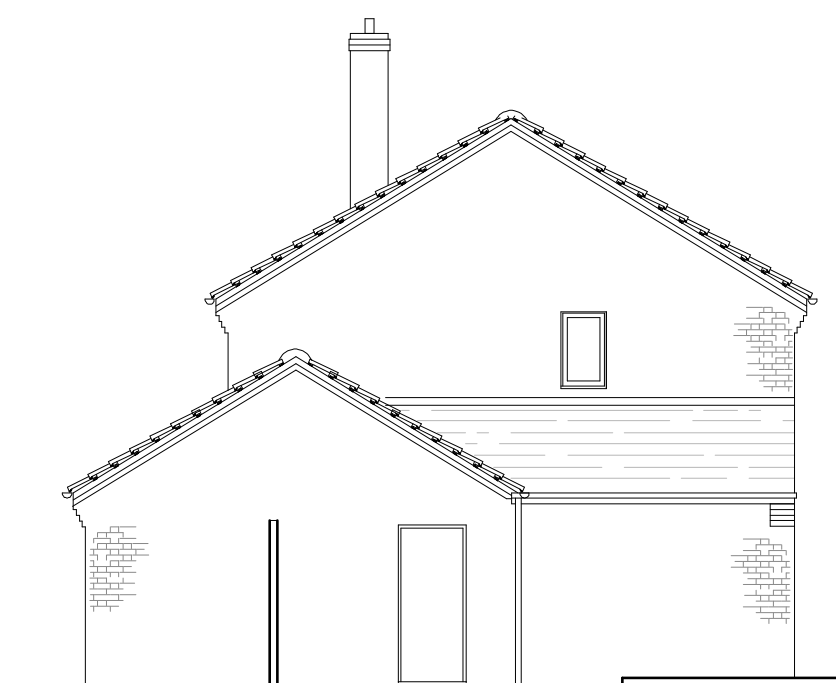

REAR ELEVATION

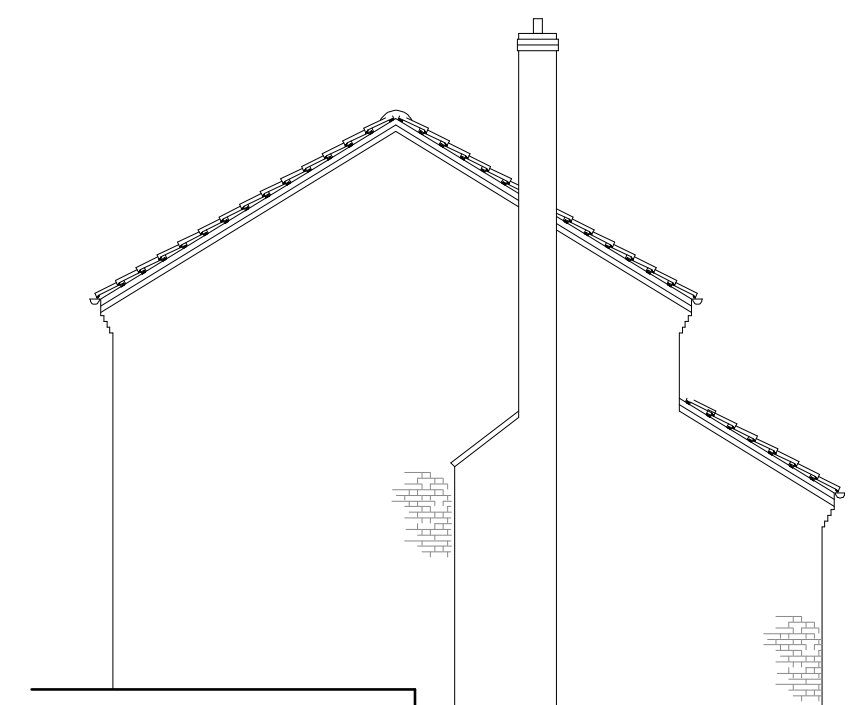

**CANNON**  
 Architectural Design Ltd.  
 36 Town Street, Thaxted, Dunmow, Essex, CM6 2LA  
 www.cannonad.co.uk  
 info@cannonad.co.uk  
 +44 (0)1799 334 113

**CIAT**  
 Chartered Institute of Architectural Technicians

**ARB**  
 Architects Registration Board

Client:  
 Katarzyna Hejczyk-Mika

Project:  
 7 Meadowsweet Close, Haverhill, CB9 9DN

Drawing:  
 Plans and Elevations as Existing

Scale: As indicated @ A2  
 Date: 18.10.23  
 Drawing No: 277 - 02

Scale: 1:100  
 Checked By:  
 Revision:



THIS DRAWING IS A COPYRIGHT  
 All dimension to be checked on site or in the worktop before work commences.  
 Only figured dimensions to be worked to. Any discrepancies to be reported to  
 CANNON Architectural Design Ltd.