




© Crown Copyright and database rights 2023 OS Licence no. 100051661

Site plan as existing - Scale 1:500



© Crown Copyright and database rights 2023 OS Licence no. 100051661

Site plan as proposed - Scale 1:500

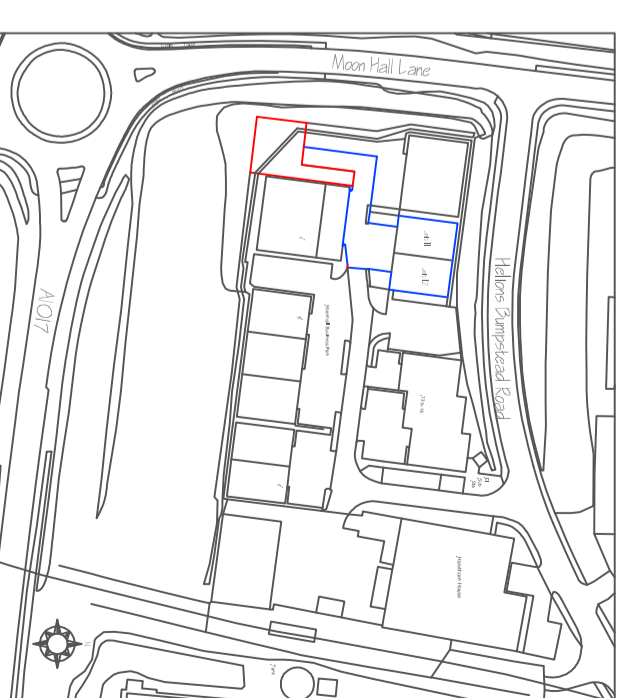

© Crown Copyright and database rights 2023 OS Licence no. 100051661

Location plan - Scale 1:250

Michael Sale M.R.I.C.S, F.C.I.O.B,
 Architectural Surveyors
 16 Dane Close, Kedington,
 Haverhill, Suffolk, CB9 7NX
 Telephone: 01440 702106
 Fax: 08707 065471
 email: info@michaelsale.co.uk
 website: www.michaelsale.co.uk

Proposed new factory unit
 at

Moon Hall Business Park
 Helions Bumpstead Road
 Haverhill
 Suffolk CB9 7AA

For GBM Building Services Ltd

Drawing No: 9235 / 23 / 2

Scale: 1:500 & 1:2500

Drawn By: Nicola Sale

Checked By: Michael Sale

Date: November 2023