
AHP 45SRH 01 Existing Floor Plans
4-5 Station Road, Haverhill, Suffolk, CB9 0EU
SCALE @ A1: 1:50

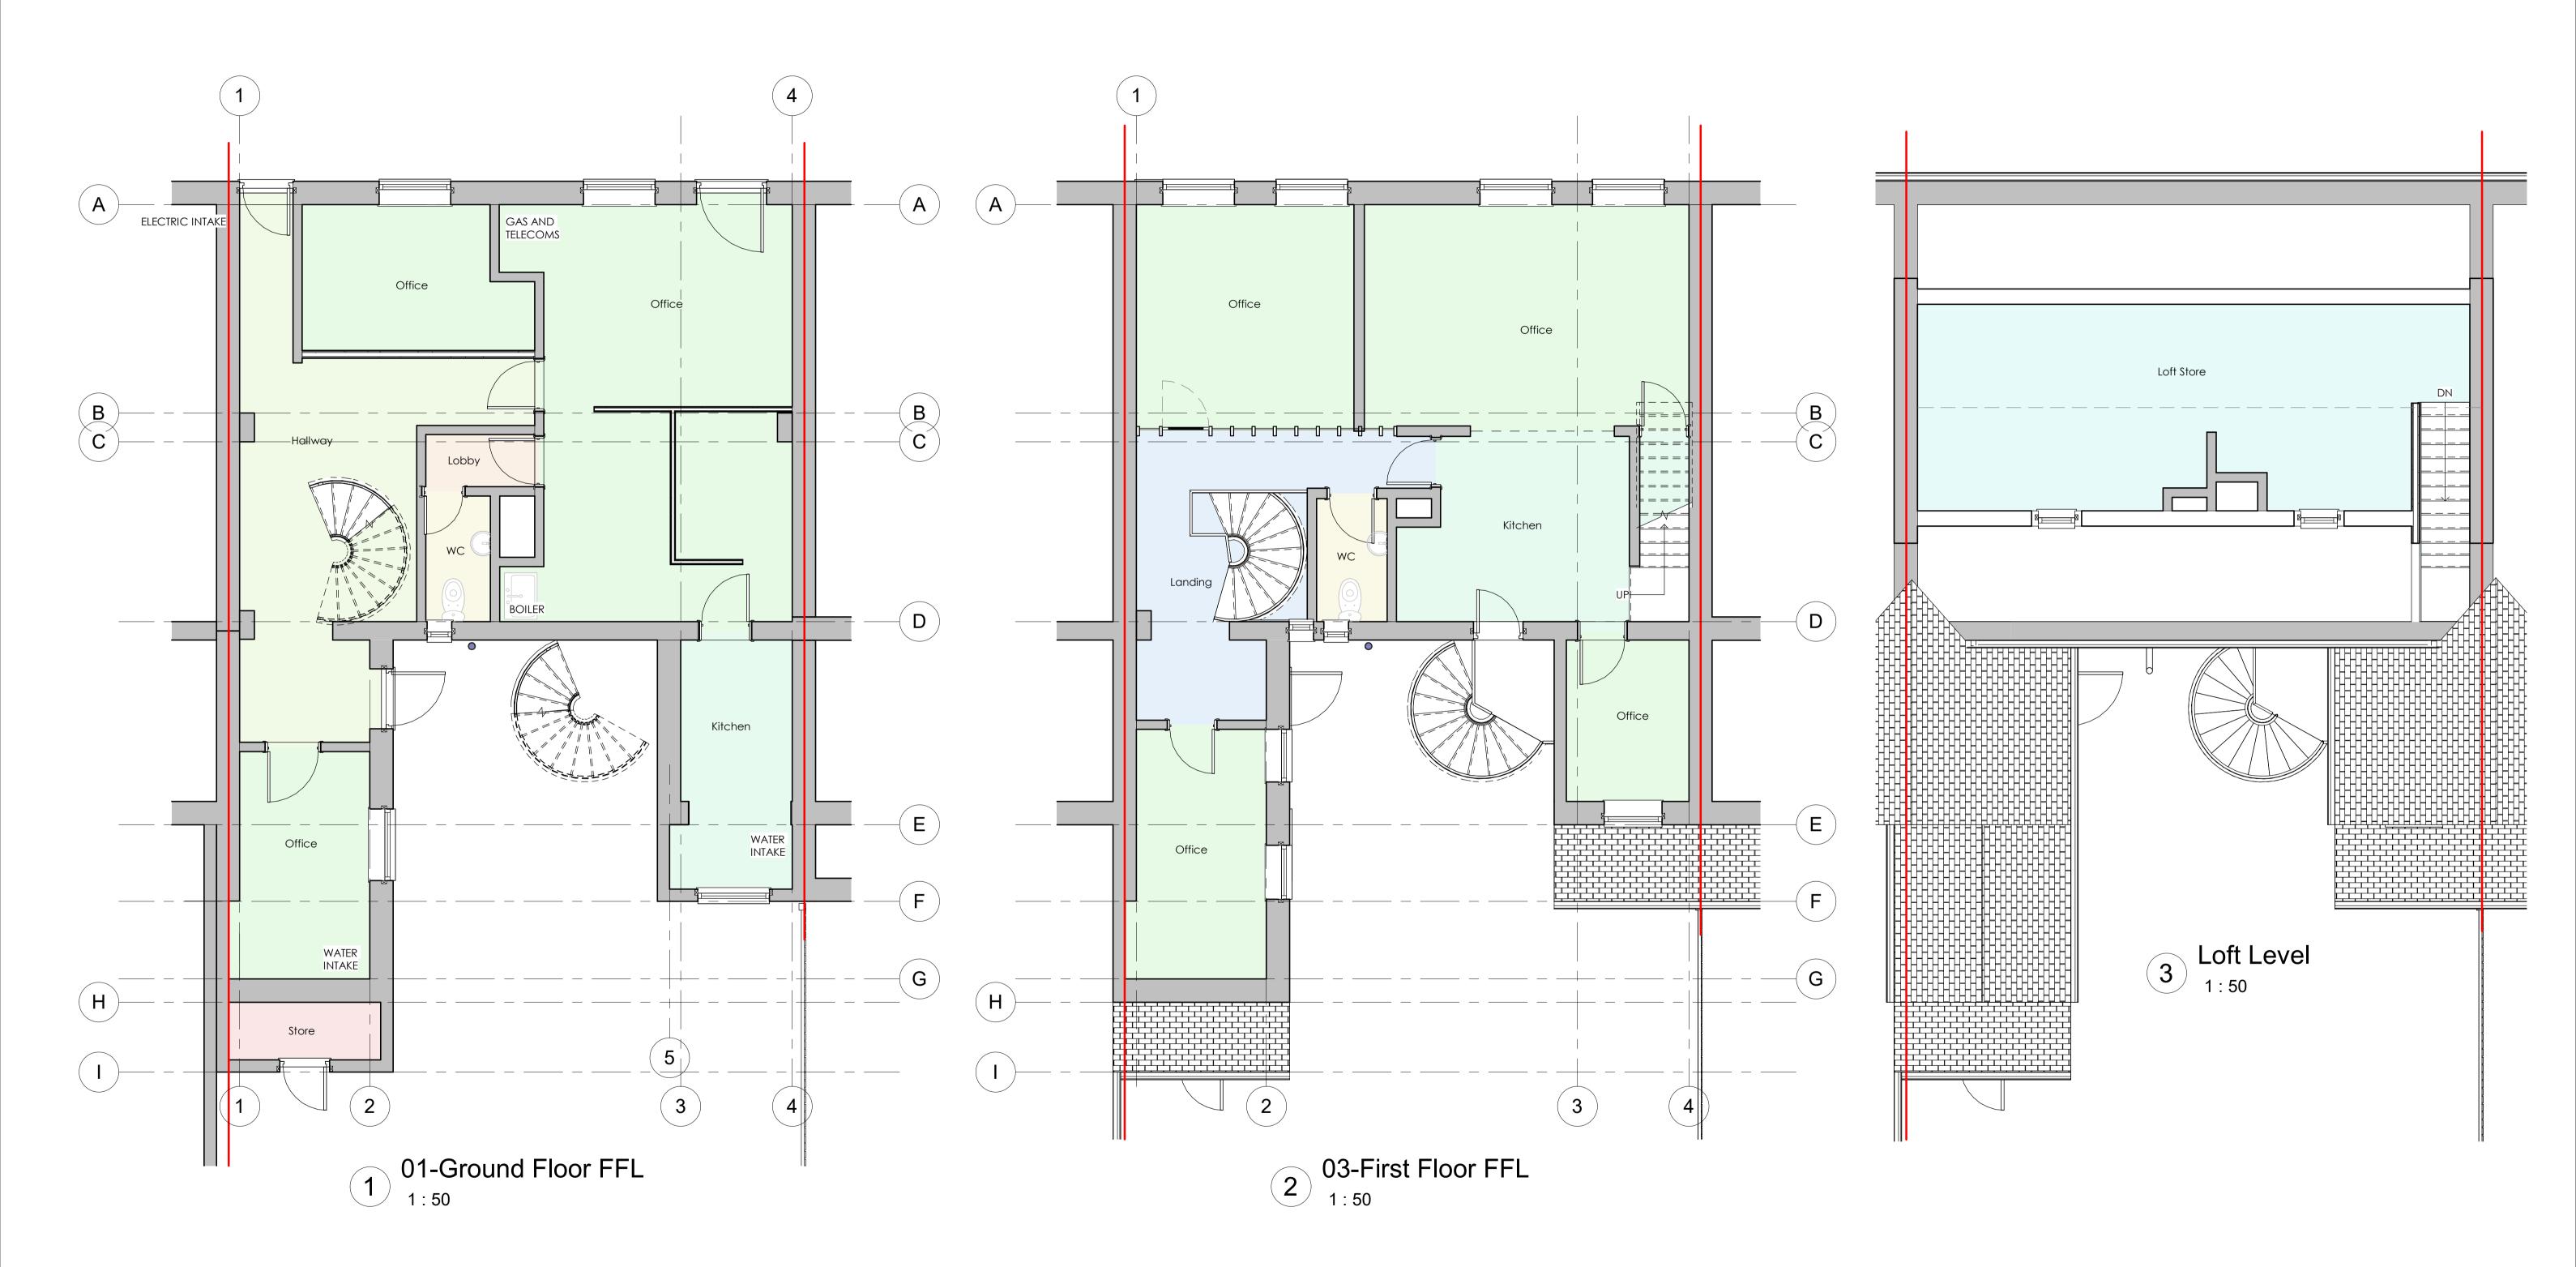



affiliate

VISUAL SCALE 1:500 @ A1

VISUAL SCALE 1:1250 @ A1

VISUAL SCALE 1:2500 @ A1

VISUAL SCALE 1:200 @ A1

VISUAL SCALE 1:100 @ A1

VISUAL SCALE 1:50 @ A1