


DO NOT SCALE FROM THIS
DRAWING
ASK FOR DIMENSION
USE ONLY FOR PURPOSE
INDICATED BELOW

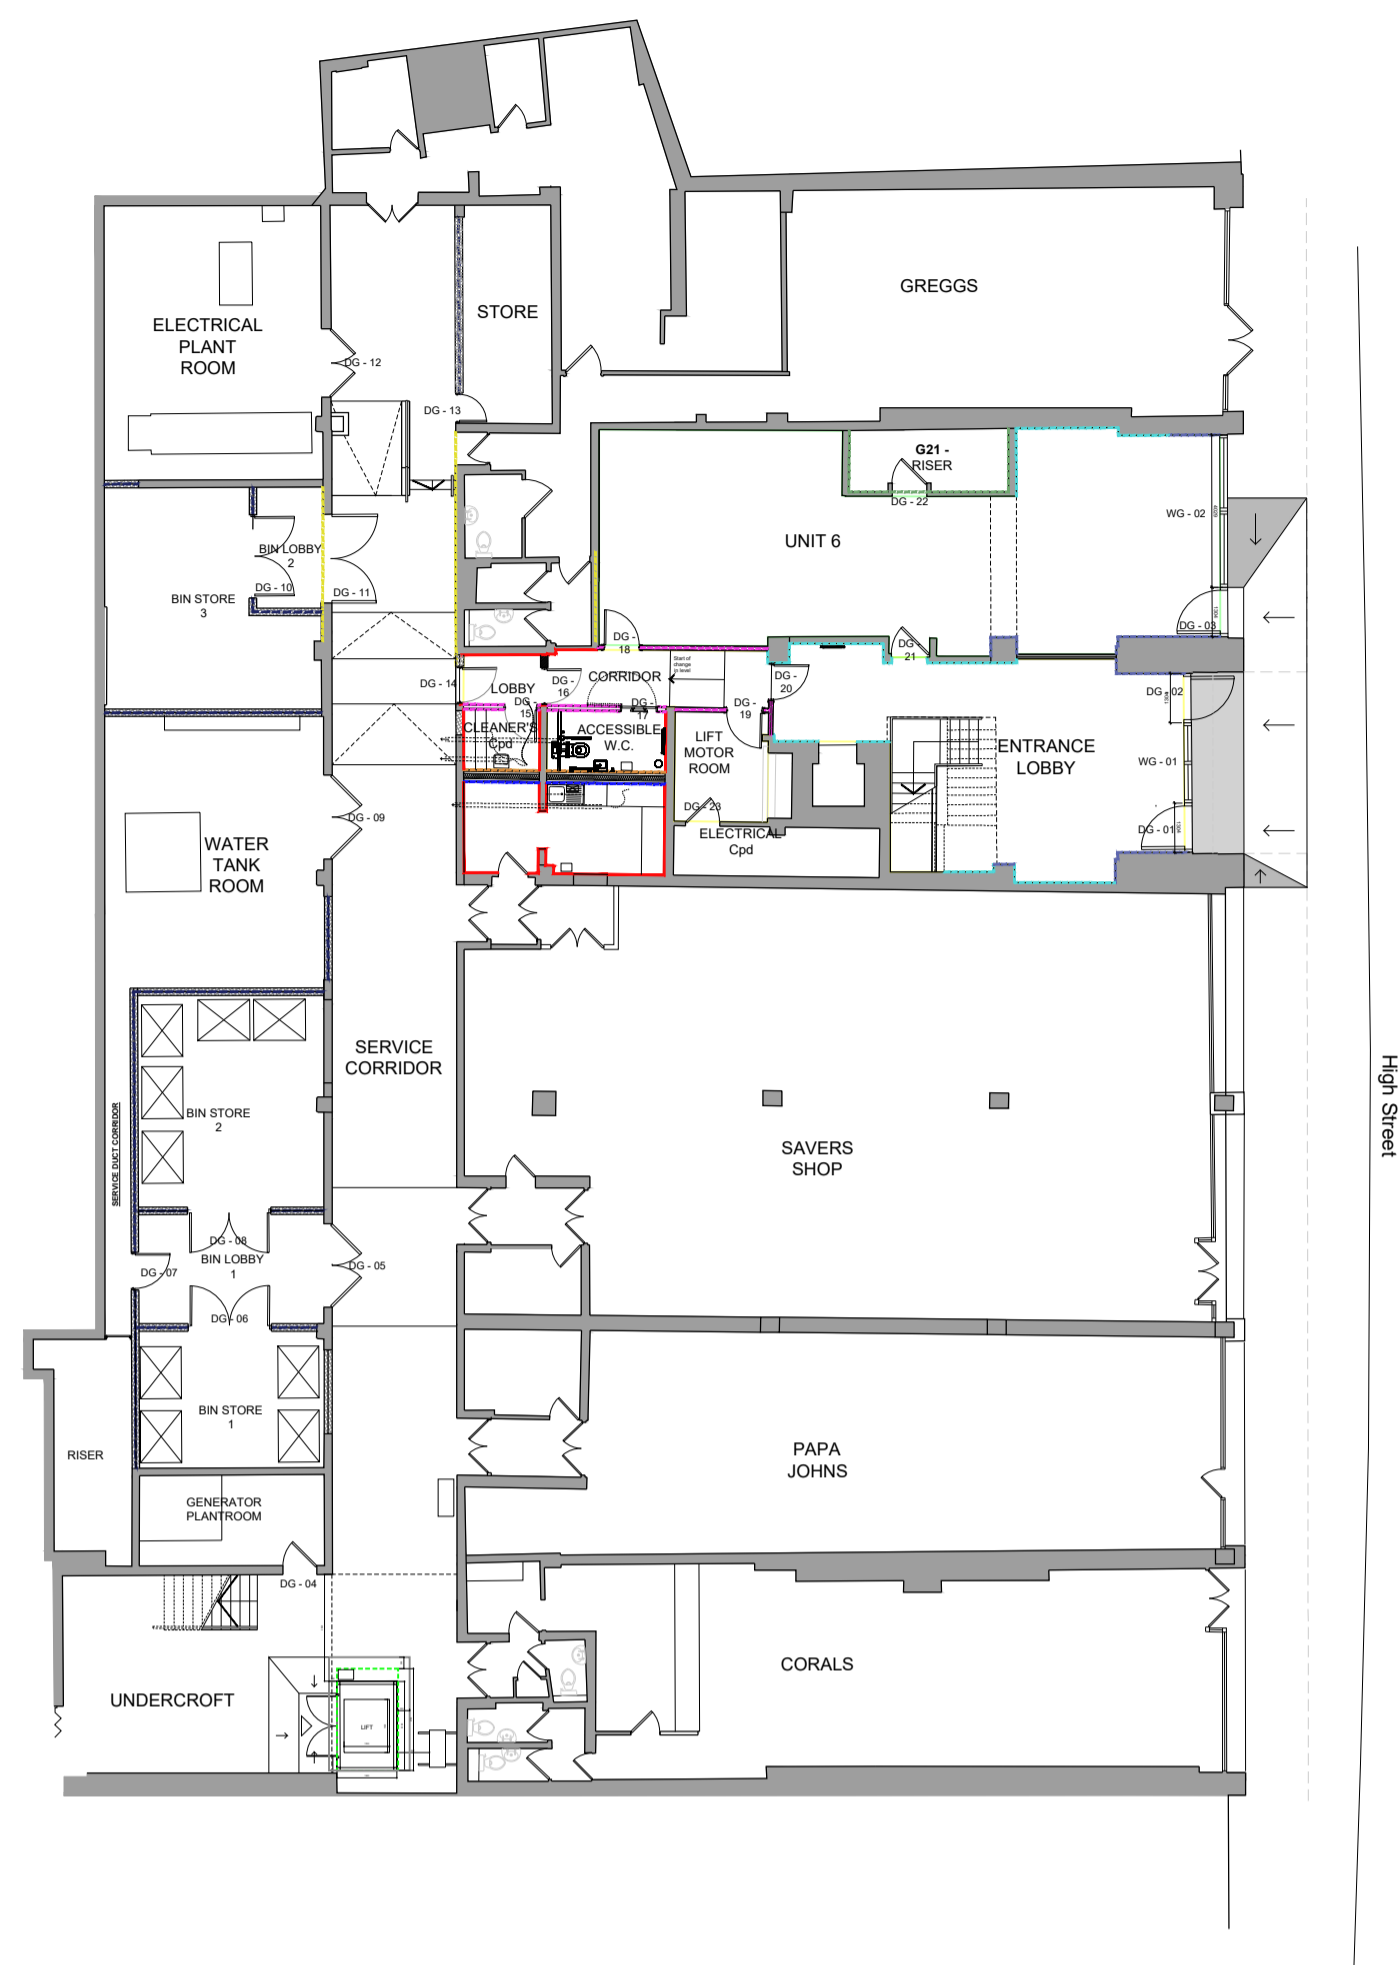


EXISTING GROUND FLOOR PLAN



EXISTING FIRST FLOOR PLAN



EXISTING SECOND FLOOR PLAN

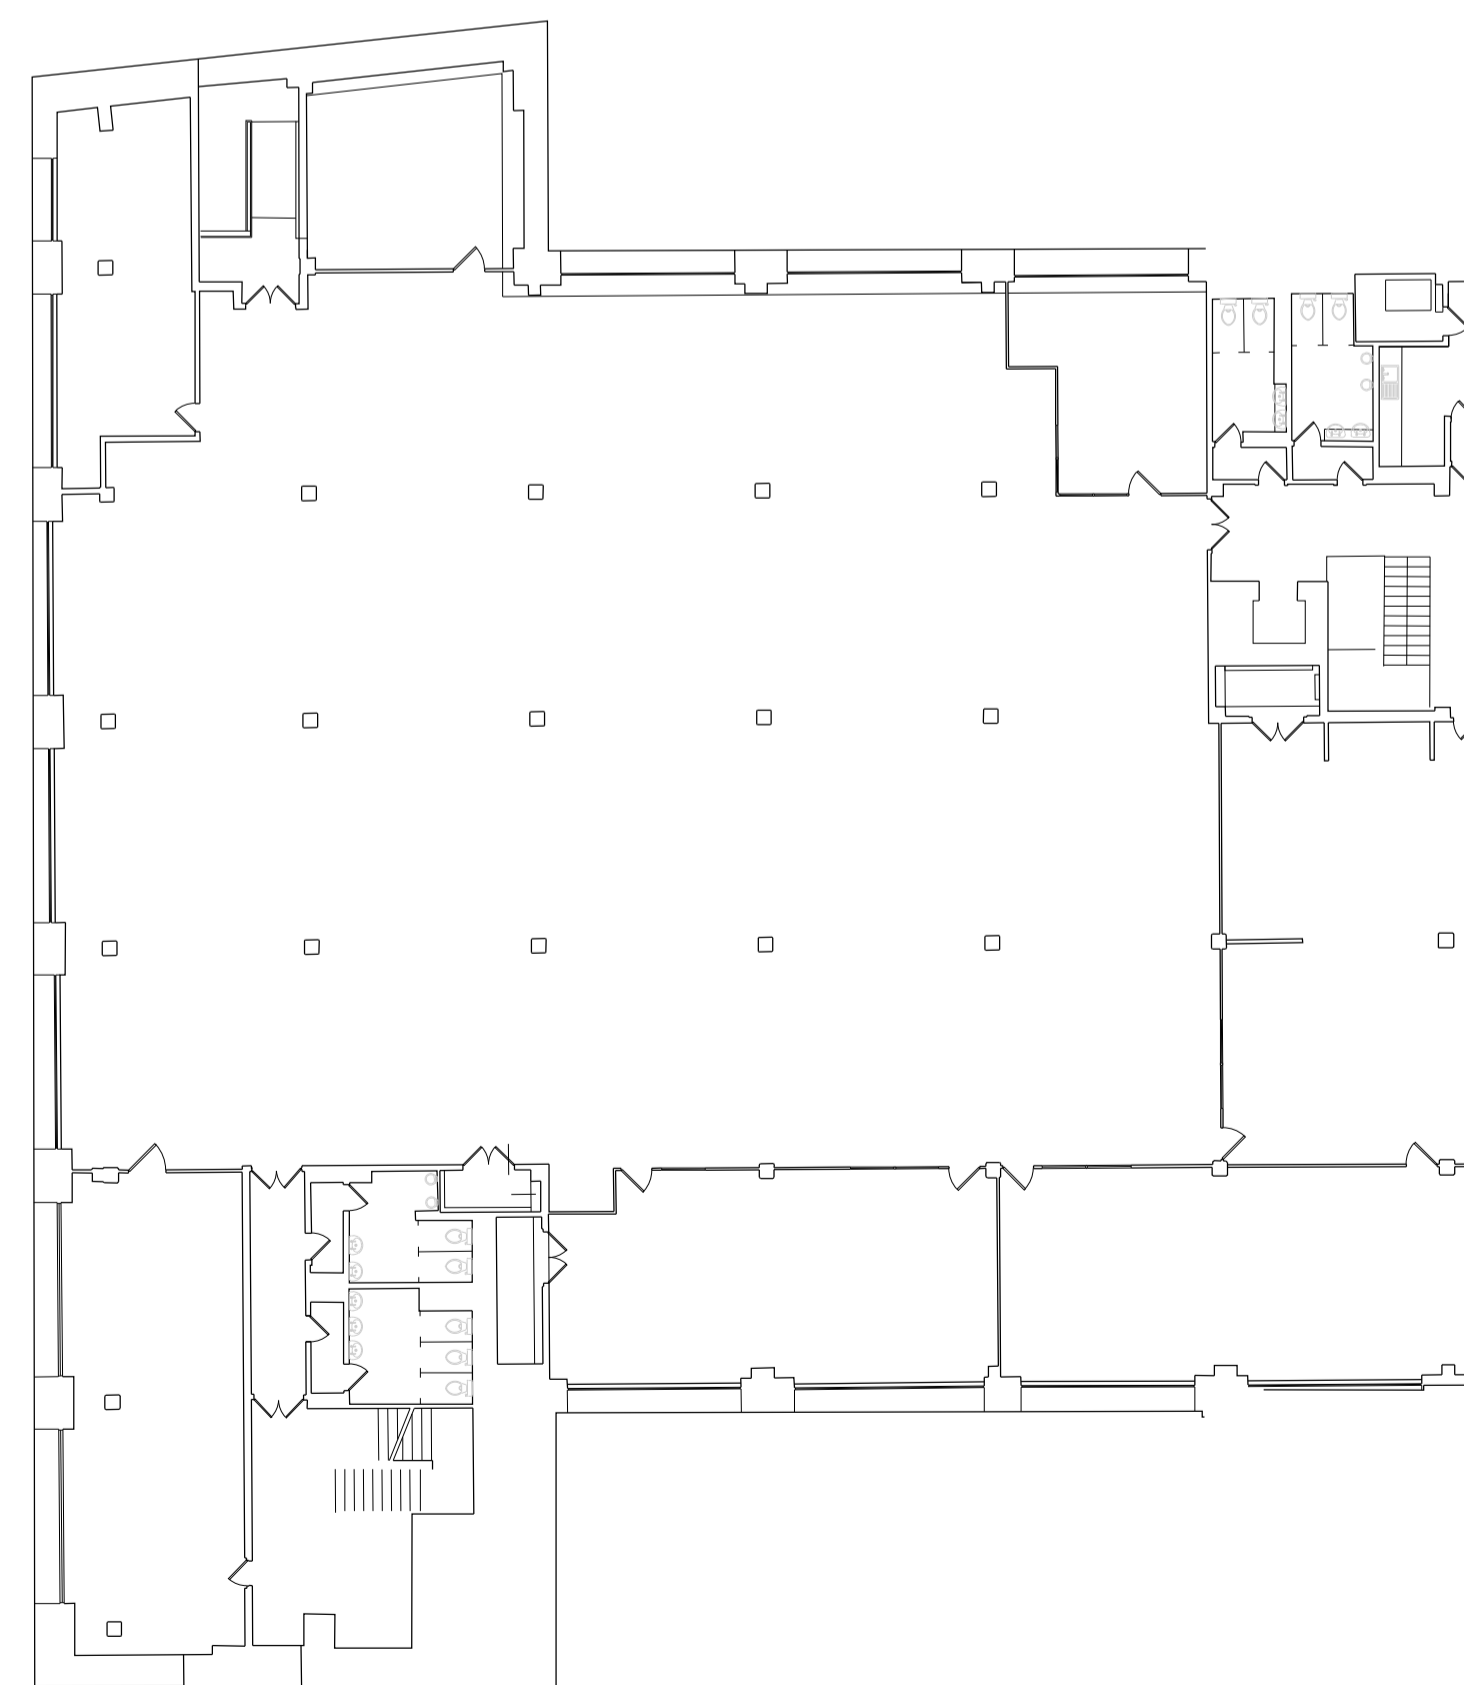

EXISTING THIRD FLOOR PLAN

EXISTING FLOOR PLANS
Scale 1:200



15.11.23	FIRST ISSUE	PD	RL
Rev.	Date	Drawn	Checked

Issued for: **PRELIMINARY**



West Suffolk Property Services
West Suffolk House
Western Way,
Bury St. Edmunds
Suffolk, IP33 3YU
Tel: 01284 763233
Web: <https://www.westsuffolk.gov.uk>
E-Mail: property.services@westsuffolk.gov.uk

Project:
PHASE 3 COLLEGE FIT OUT

Title:
EXISTING FLOOR PLANS

Scale: 1:200	Drawing Size: A1
Date: 08/11/2023	Drawn By: PD
Building Code: PRJ000022	Approved By: PD
Drawing No.: 40-003	Revision: