



DO NOT SCALE FROM THIS
DRAWING
ASK FOR DIMENSION
USE ONLY FOR PURPOSE
INDICATED BELOW

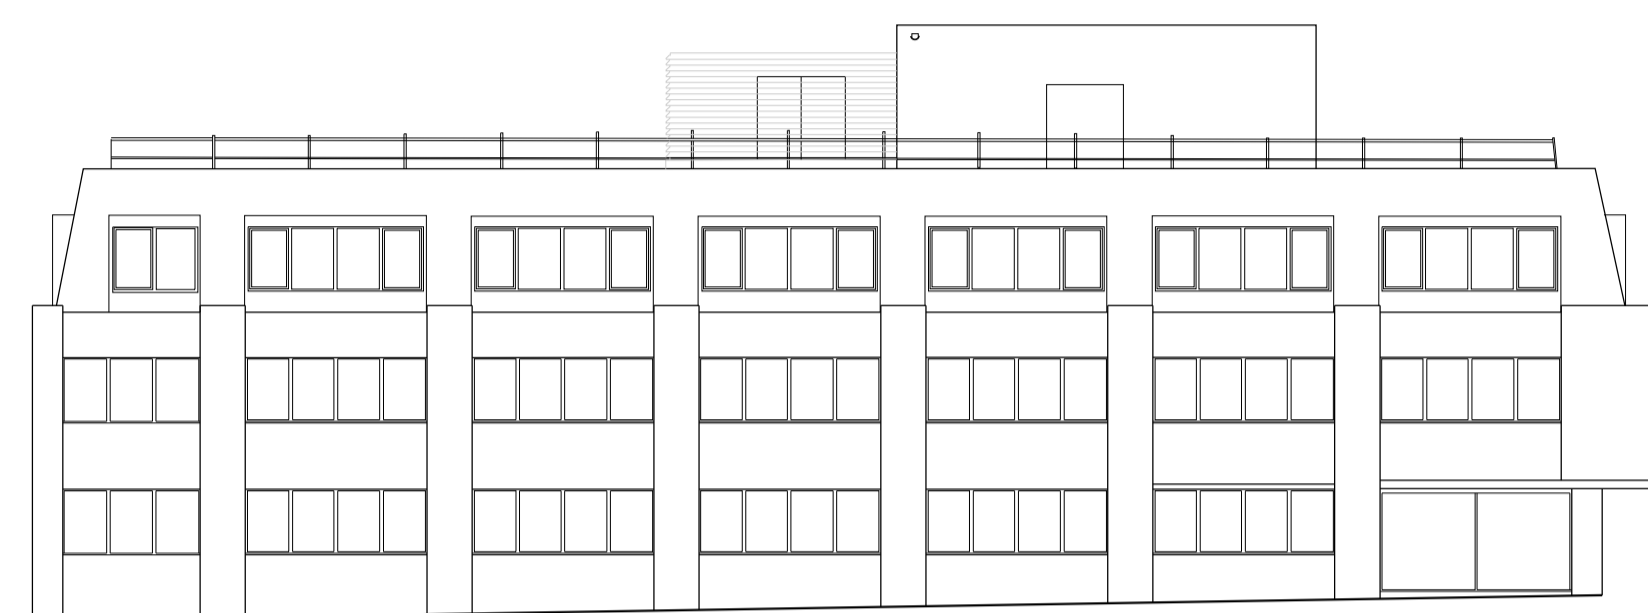


EXISTING REAR ELEVATION

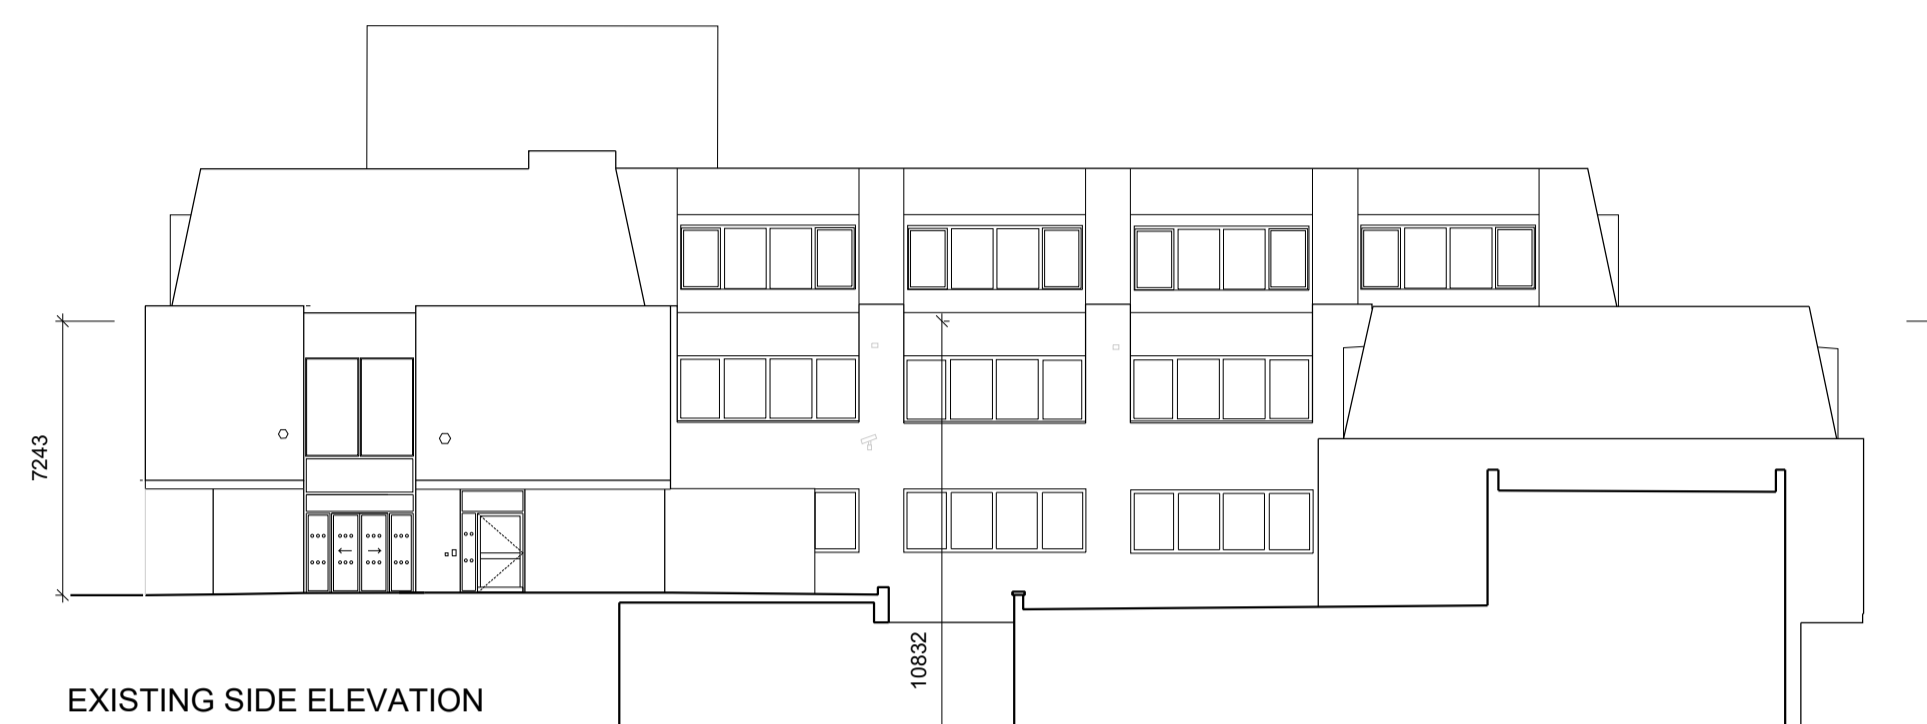

EXISTING SIDE ELEVATION



EXISTING FRONT ELEVATION

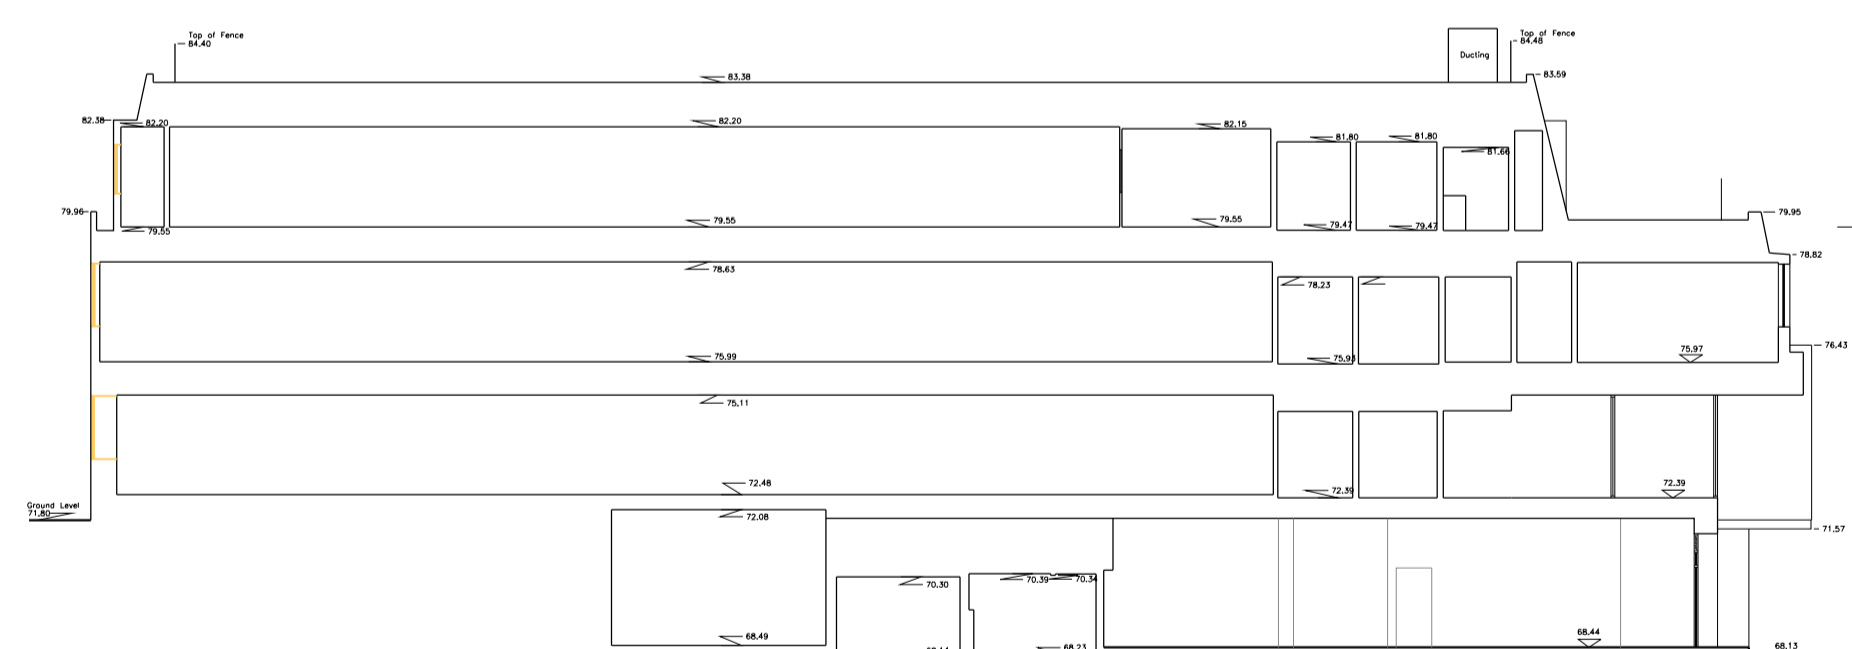

EXISTING G.A. SECTION

EXISTING ELEVATIONS
Scale 1:200
1m 0 5 10 13

15.11.23	FIRST ISSUE	PD	RL
Rev.	Date	Drawn	Checked

Issued for:

PRELIMINARY



West Suffolk Property Services
West Suffolk House
Western Way,
Bury St. Edmunds
Suffolk, IP33 3YU
Tel: 01284 763233
Web: <https://www.westsuffolk.gov.uk>
E-Mail: property.services@westsuffolk.gov.uk

Project:
PHASE 3 COLLEGE FIT OUT

Title:
EXISTING ELEVATIONS

Scale: 1:200	Drawing Size: A1
Date: 08/11/2023	Drawn By: PD
Building Code: PRJ000022	Revision: 40-004