



VIEW A - West Apartment Block - Front Elevations




VIEW B - West Apartment Block - Rear Elevations



VIEW C - West Apartment Block - Rear Elevations



VIEW D - West Apartment Block - Side Elevations

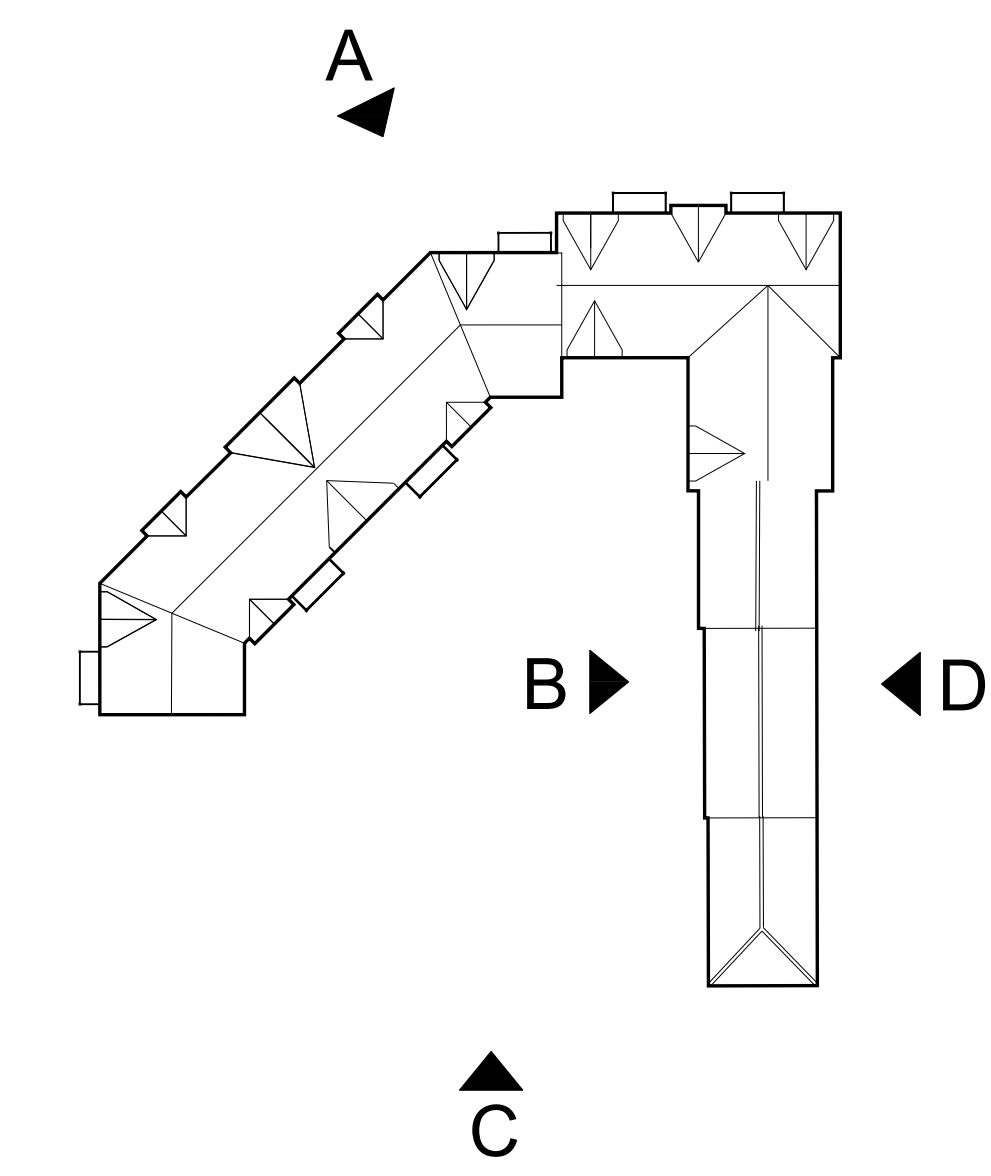

Note: Floor levels are indicative, please see engineer level plan for details.

No.	Date	Amendment	Initials	No.	Date	Amendment	Initials
Client : Persimmon Homes Project : Haverhill - Phase 6							
Drawing : Western Apartment Block - Elevations Scale : 1:100 @ A0 Date : March 2022 Status : Planning Dwg No : 21-3114-070 Rev : P4							
© THIS DRAWING IS THE COPYRIGHT OF GRAFIK ARCHITECTURE. It shall not be in any way used or reproduced without their prior written consent. All dimensions are to be checked on site or in the workshop prior to commencing any work. Work only to figured dimensions. Any discrepancies are to be reported to the Architect. GRAFIK Grafik Architecture Station Court Backley Way Epsom Essex CM12 0JZ T +44 (0)1277 658 233 www.grafik.com							