


Ground Floor

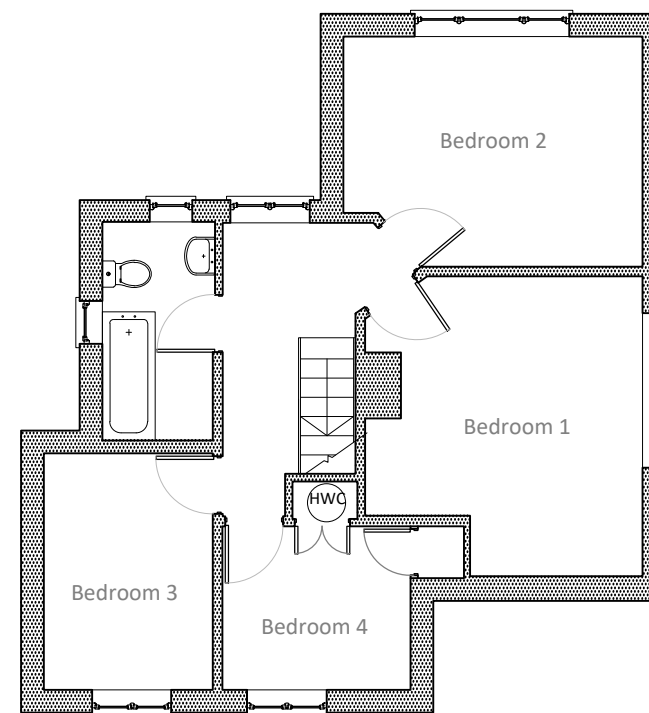

First Floor

## Proposed Floor Plans

Scale 1:100



Bede's House  
Park Street  
Taunton  
TA1 4DG  
01823 327029  
www.croftsurveyors.co.uk

- Not to be scaled for construction purposes
- To be read in conjunction with all other project drawings
- The contractor is responsible for determination of all underground services.
- The contractor is responsible for checking all dimensions on site and is to report any discrepancy to the consultant prior to the commencement.

DESCRIPTION:	CHANGE OF USE OF DOMESTIC DWELLING TO CHILDREN'S CARE FACILITY		DRAWN BY:	RF	CHECKED BY:	-	ADDRESS:	26 HAMLET ROAD, HAVERHILL, SUFFOLK, CB9 8EH	
	DRAWING TITLE:	PROPOSED FLOOR PLANS		DATE:	19/01/2024			CLIENT:	POLARIS COMMUNITY
SCALE:	1:100 on A3 paper only		DRAWING No.	PA202	REV.	-	PROJECT REF:		35/10843
			STATUS	PLANNING					