

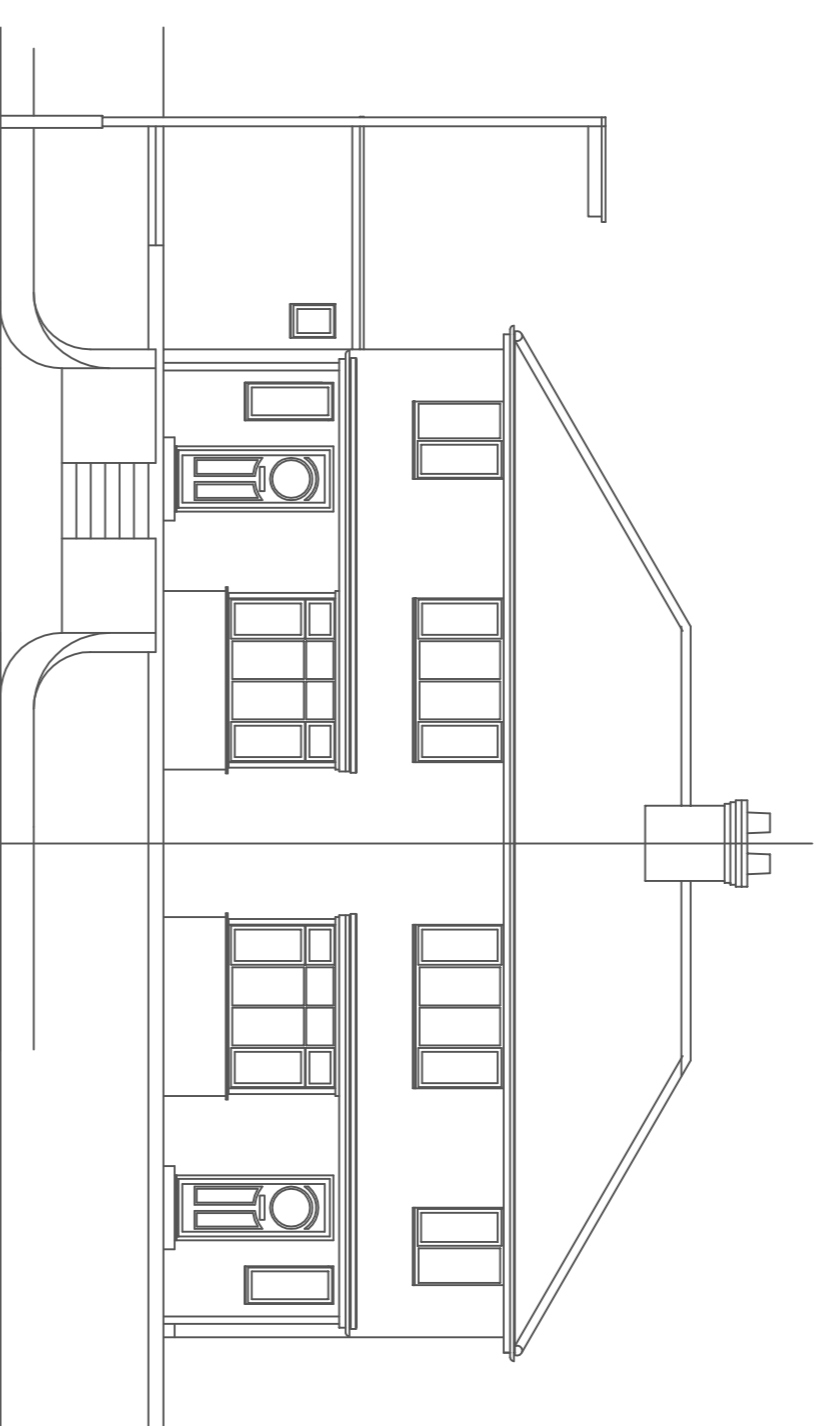


Street Elevation as existing

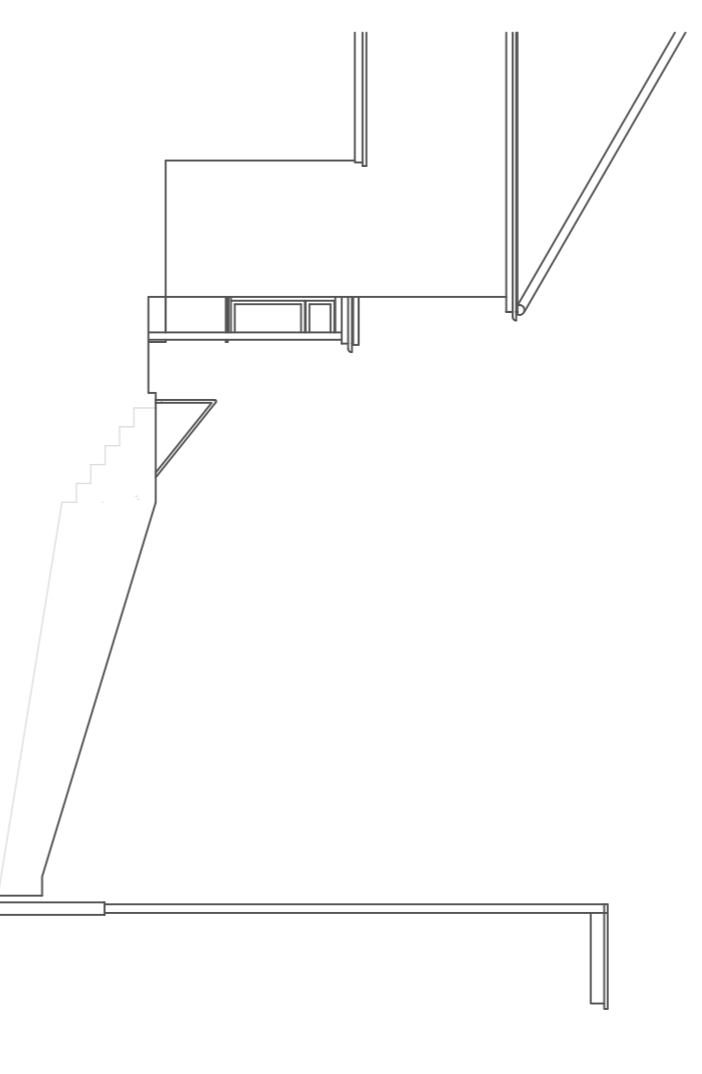

Street Elevation as proposed

Site plan Scale 1:100

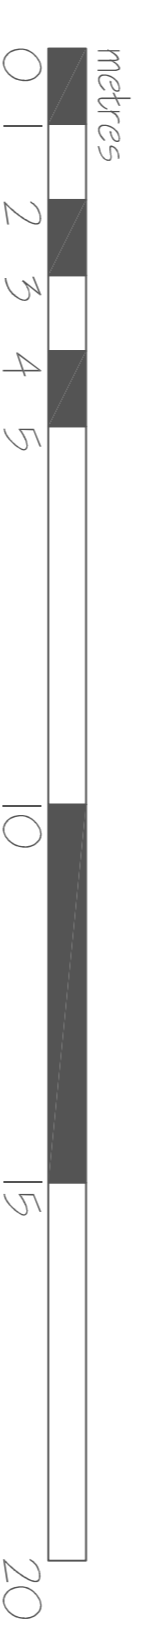

Side Elevation as proposed

<p>Michael Sale M.R.I.C.S., F.C.I.O.B.          Architectural Surveyors          16 Dane Close, Kedington,          Haverhill, Suffolk, CB9 7NX          Telephone: 01440 702106          Fax: 08707 065471          email: <a href="mailto:info@michaelsale.co.uk">info@michaelsale.co.uk</a>          website: <a href="http://www.michaelsale.co.uk">www.michaelsale.co.uk</a></p>
<p>Proposed new vehicular access          at          109 Withersfield Road,          Haverhill,          Suffolk,          CB9 9HG</p>
<p>For Mr T. Chipps</p>
<p>Drawing No: 9237 / 24 / 1          Scale: 1:100          Drawn By: Nicola Sale          Checked By: Michael Sale          Date: February 2024</p>