


DO NOT SCALE FROM THIS
DRAWING
ASK FOR DIMENSION
USE ONLY FOR PURPOSE
INDICATED BELOW

DRAWING LEGEND


--- RED DASHED LINE DENOTES AREA
SUBJECT TO CHANGE OF USE

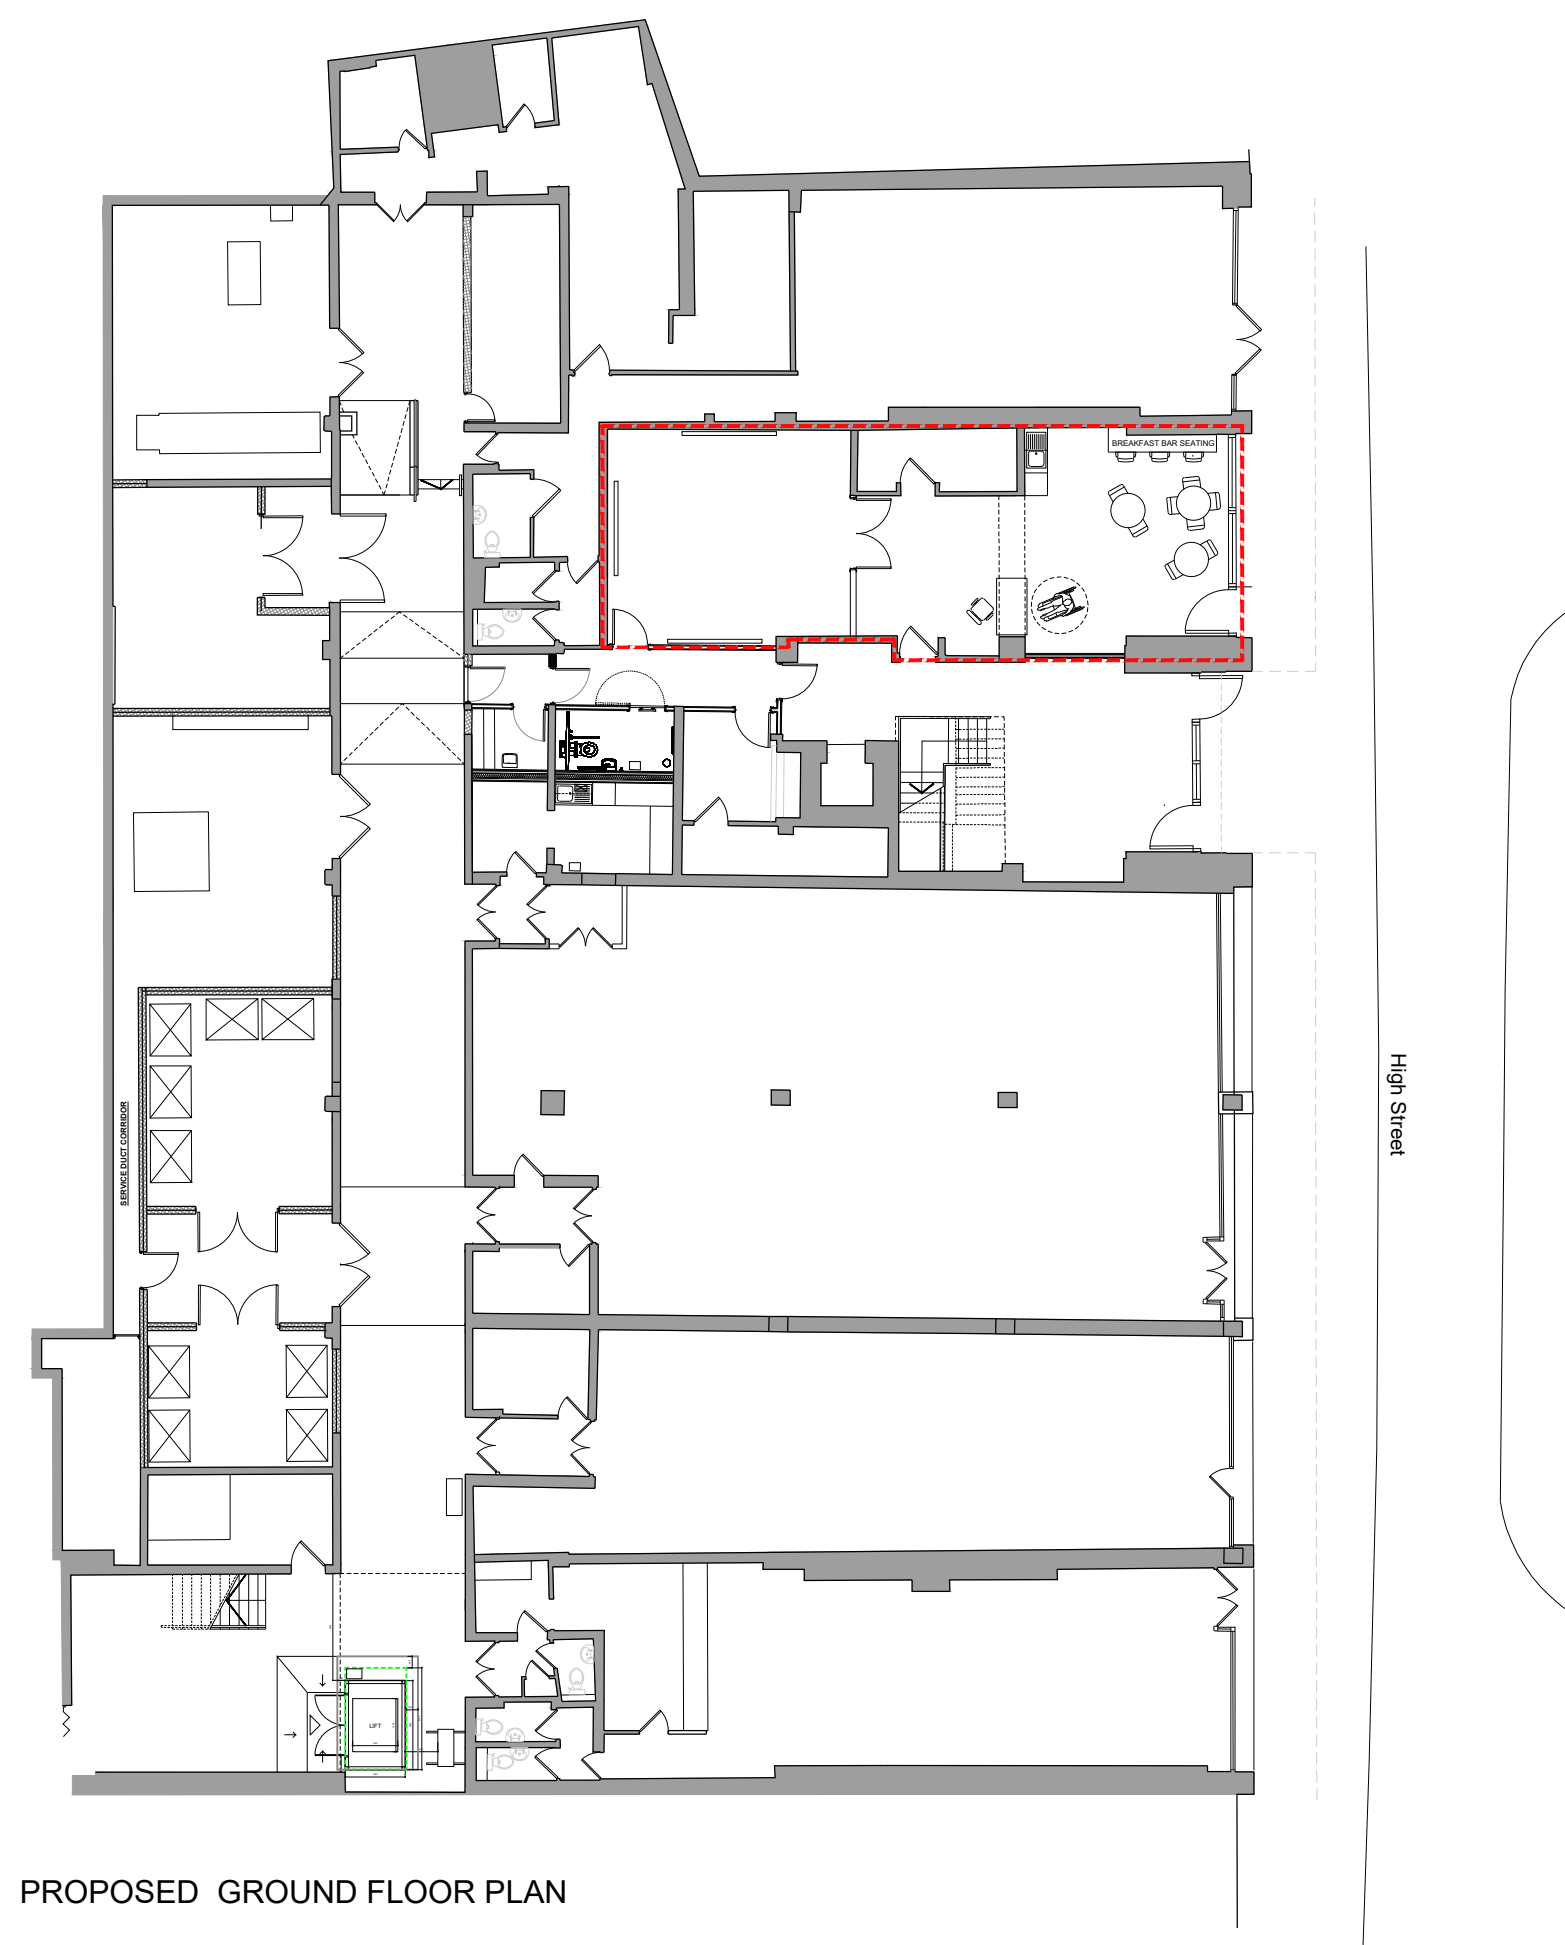


PROPOSED GROUND FLOOR PLAN



PROPOSED FIRST FLOOR PLAN

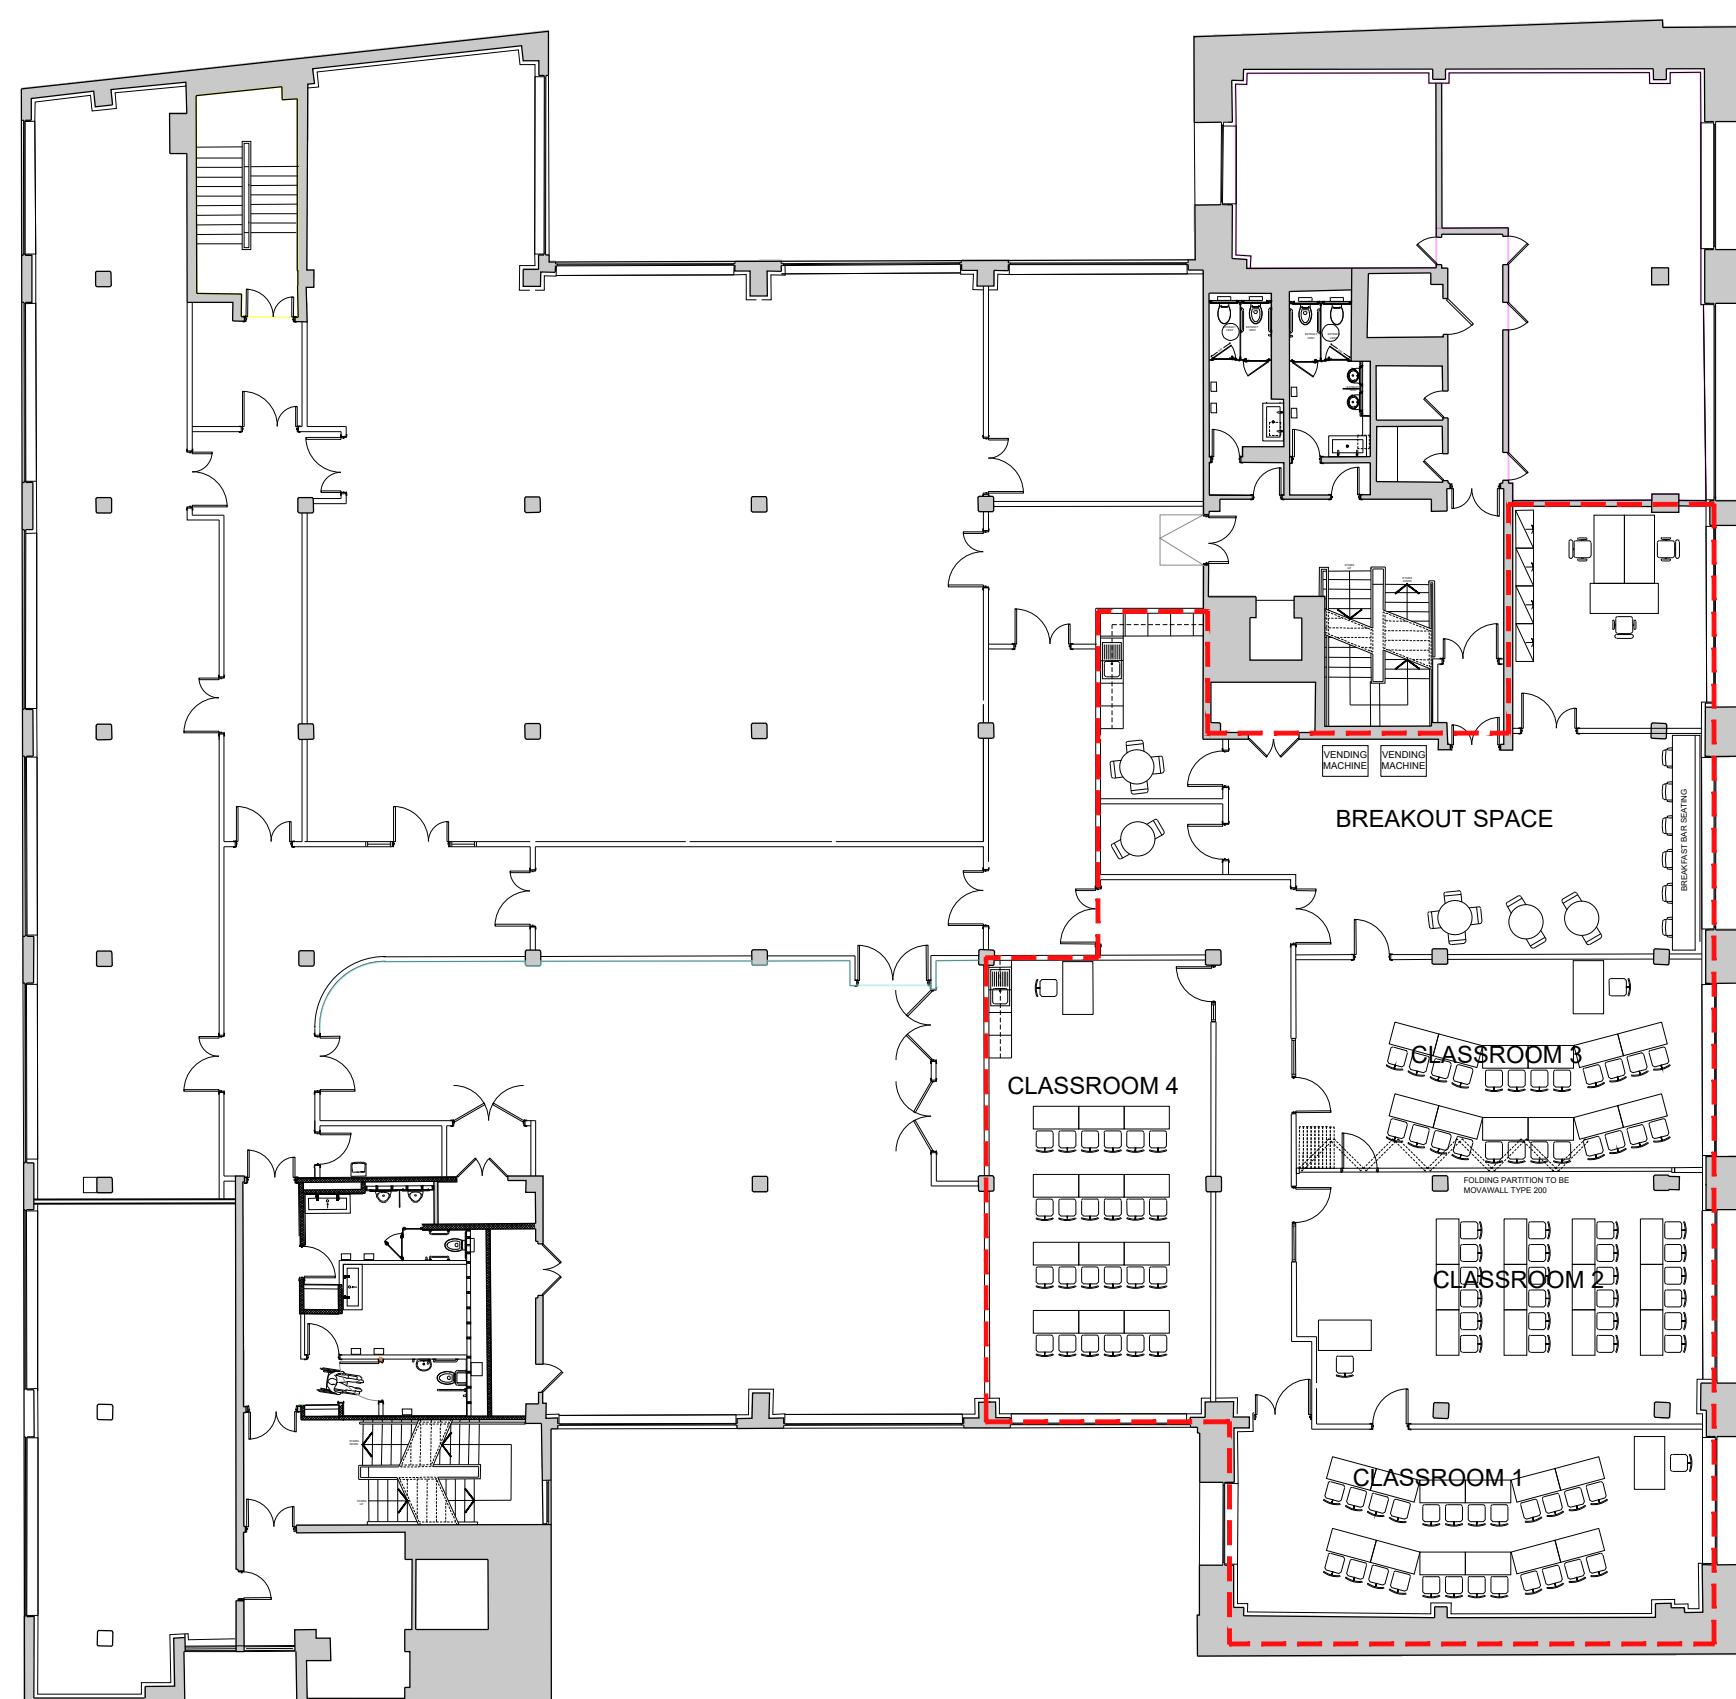

PROPOSED SECOND FLOOR PLAN

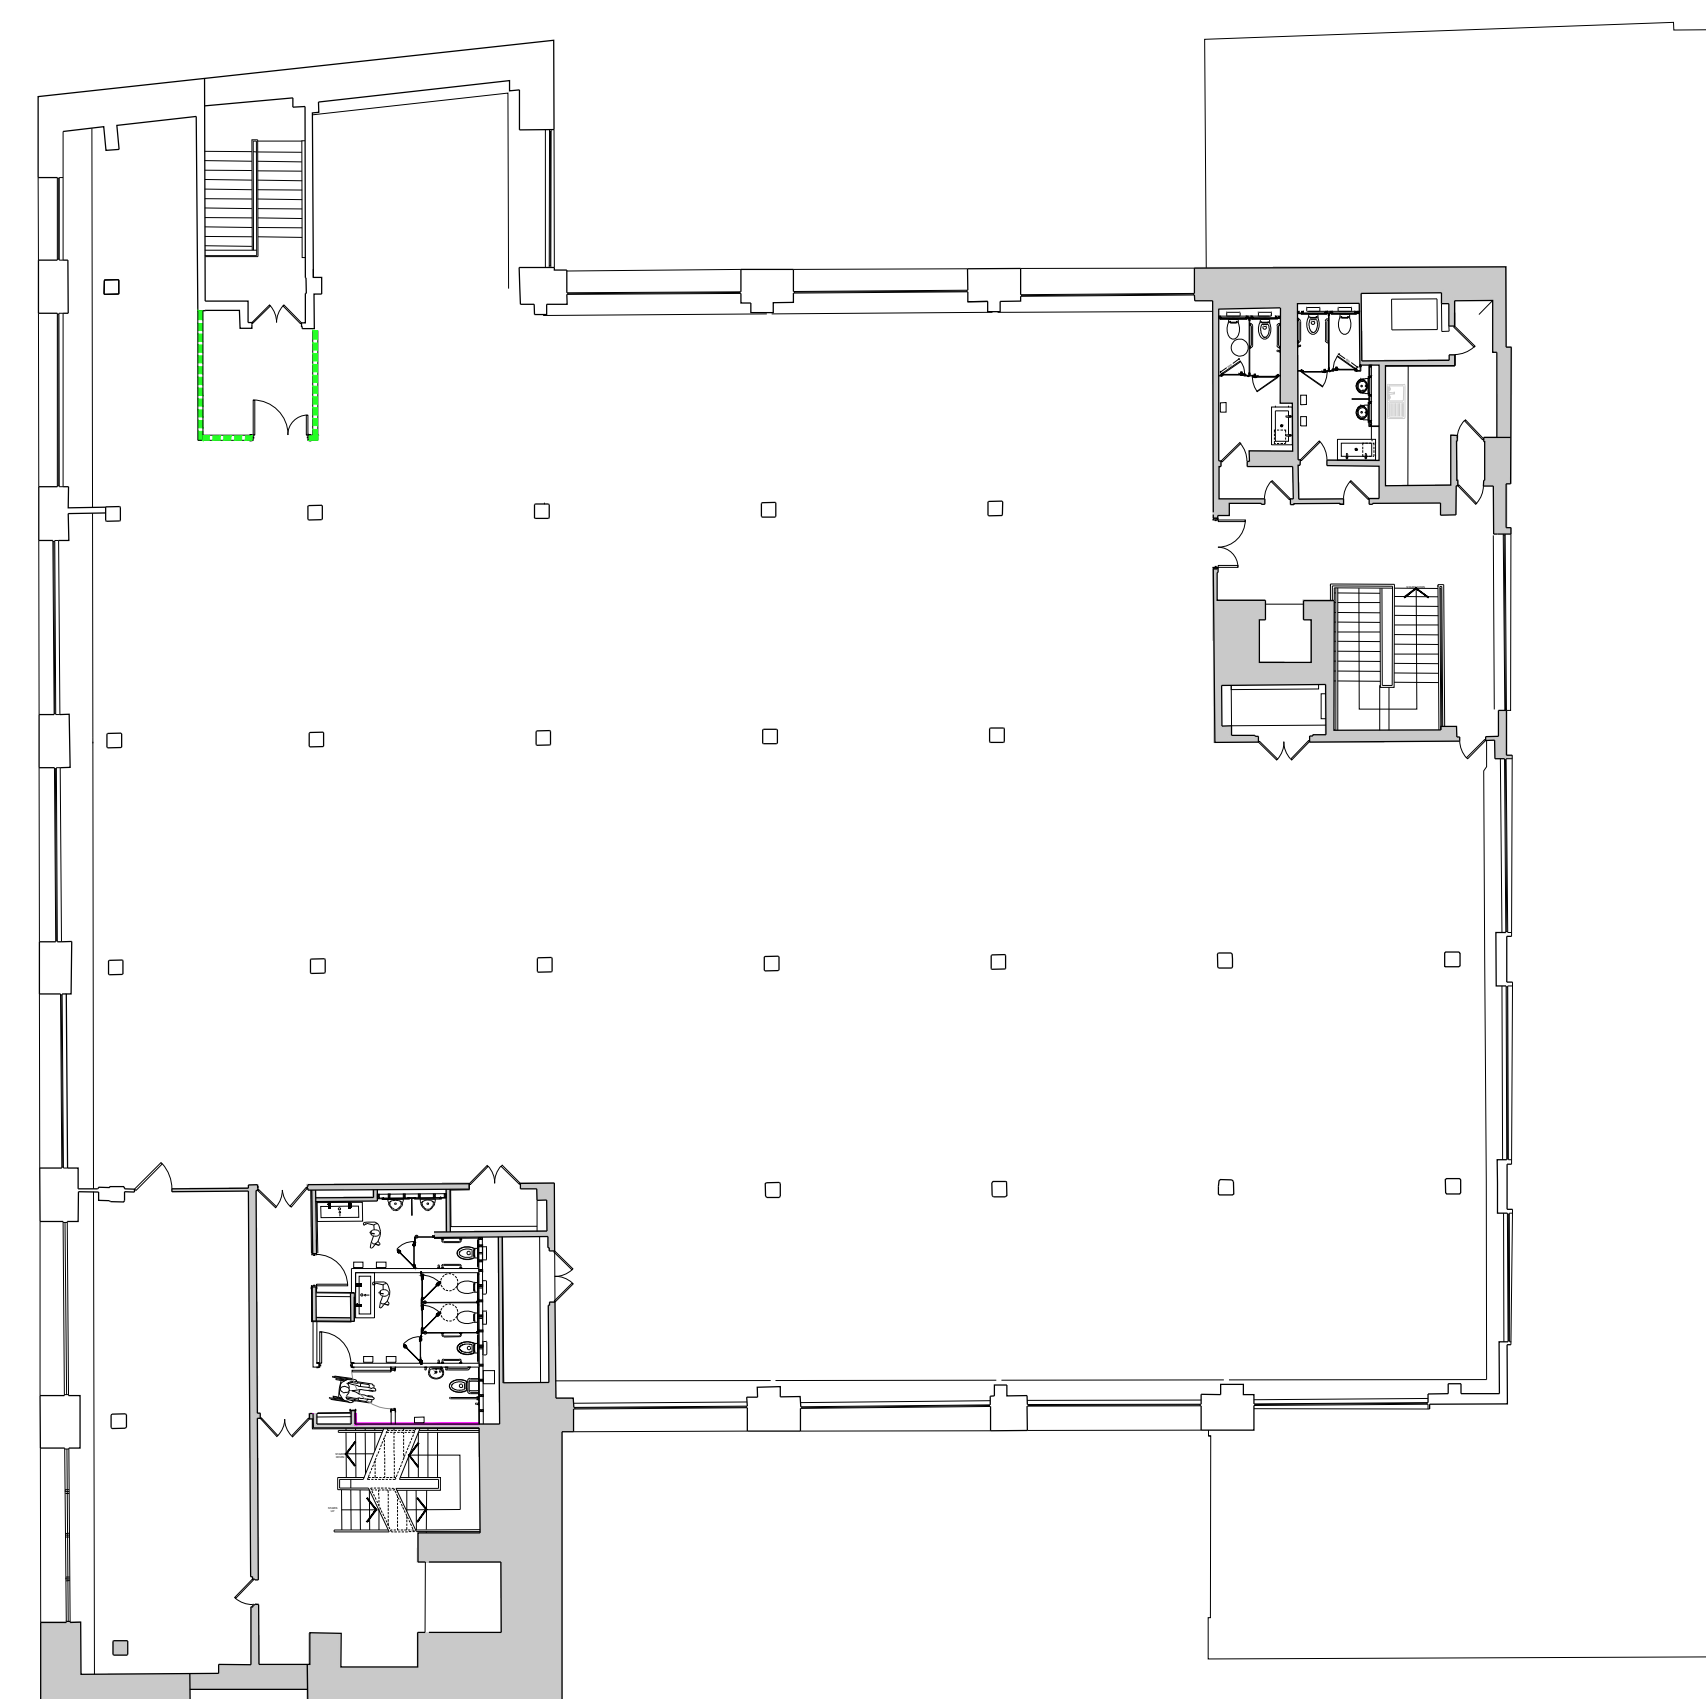

PROPOSED THIRD FLOOR PLAN

PROPOSED FLOOR PLANS
Scale 1:200



15.11.23	FIRST ISSUE	PD	RL
Rev.	Date	Details	Drawn Checked

Issued for: **PRELIMINARY**



West Suffolk Property Services
West Suffolk House
Western Way,
Bury St. Edmunds
Suffolk, IP33 3YU
Tel: 01284 763233
Web: <https://www.westsuffolk.gov.uk>
E-Mail: property.services@westsuffolk.gov.uk

Project:
PHASE 3 COLLEGE FIT OUT

Title:
PROPOSED FLOOR PLANS

Scale: 1:200	Drawing Size: A1
Date: 08/11/2023	Drawn By: PD
Building Code: PRJ000022	Drawing No.: 40-006
Approved By:	Revision: