



DO NOT SCALE FROM THIS  
DRAWING  
ASK FOR DIMENSION  
USE ONLY FOR PURPOSE  
INDICATED BELOW

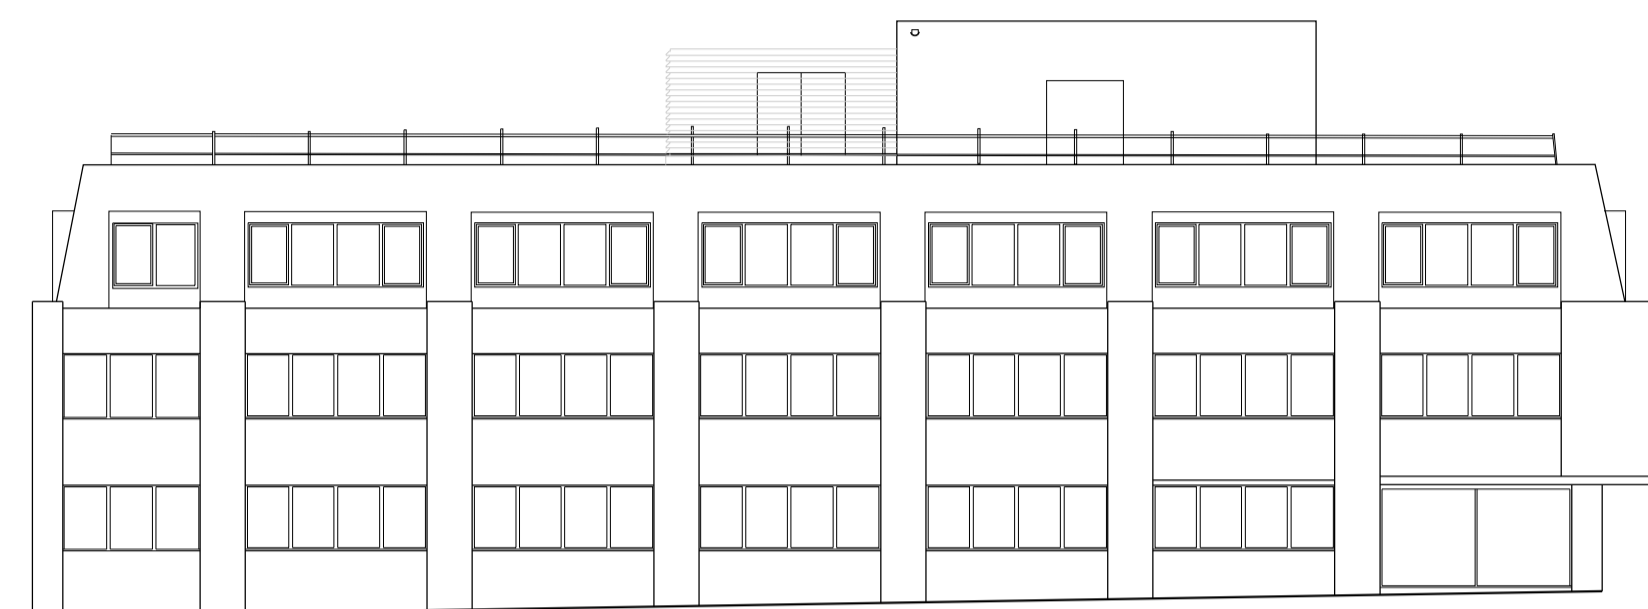


PROPOSED REAR ELEVATION

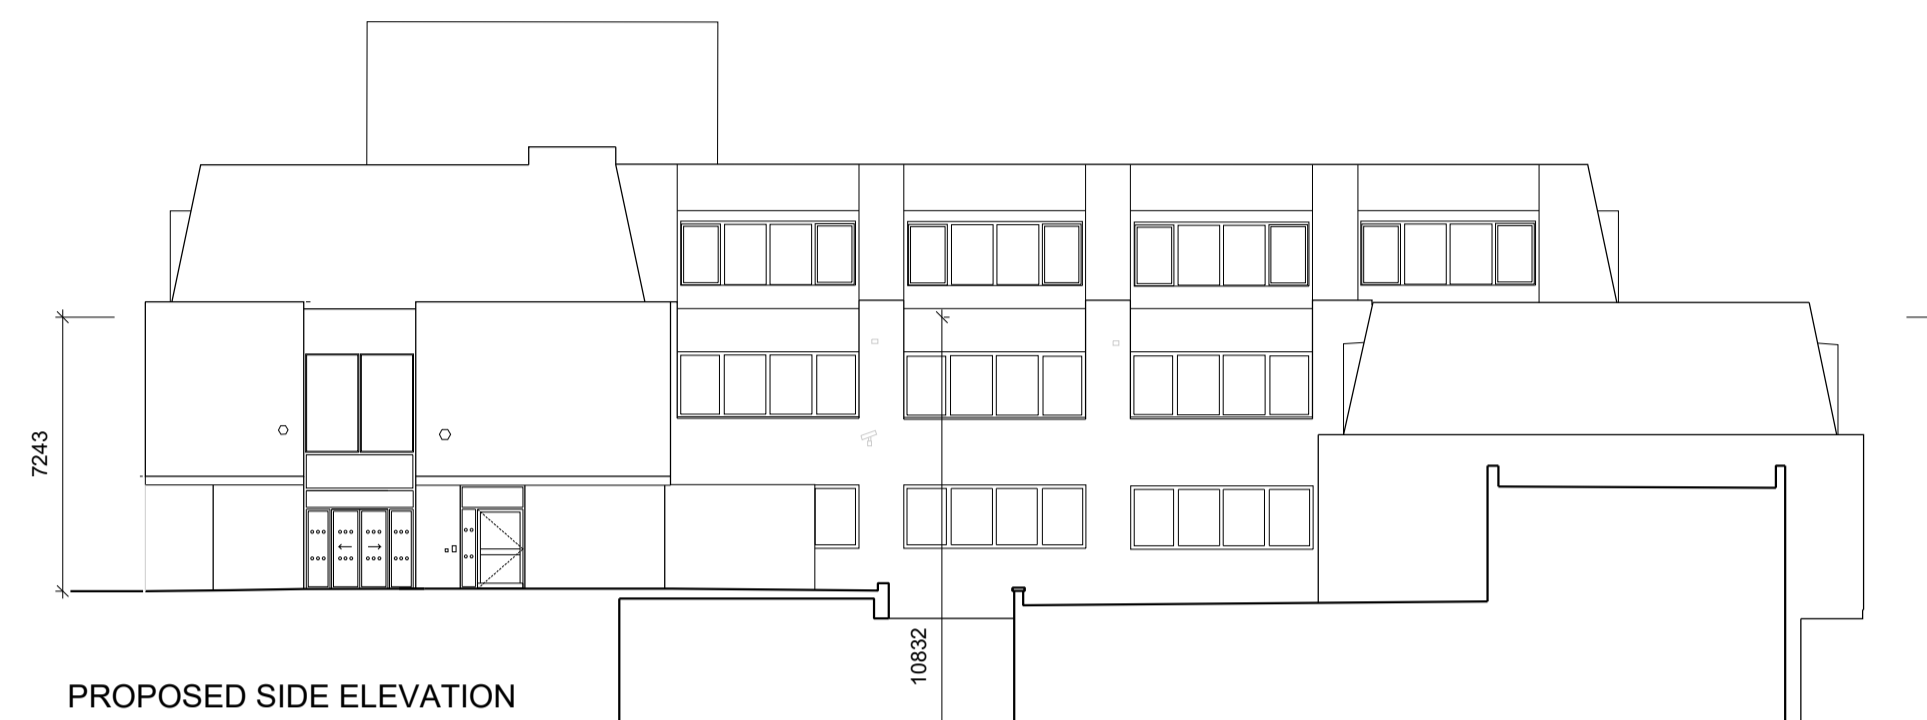

PROPOSED SIDE ELEVATION



PROPOSED FRONT ELEVATION

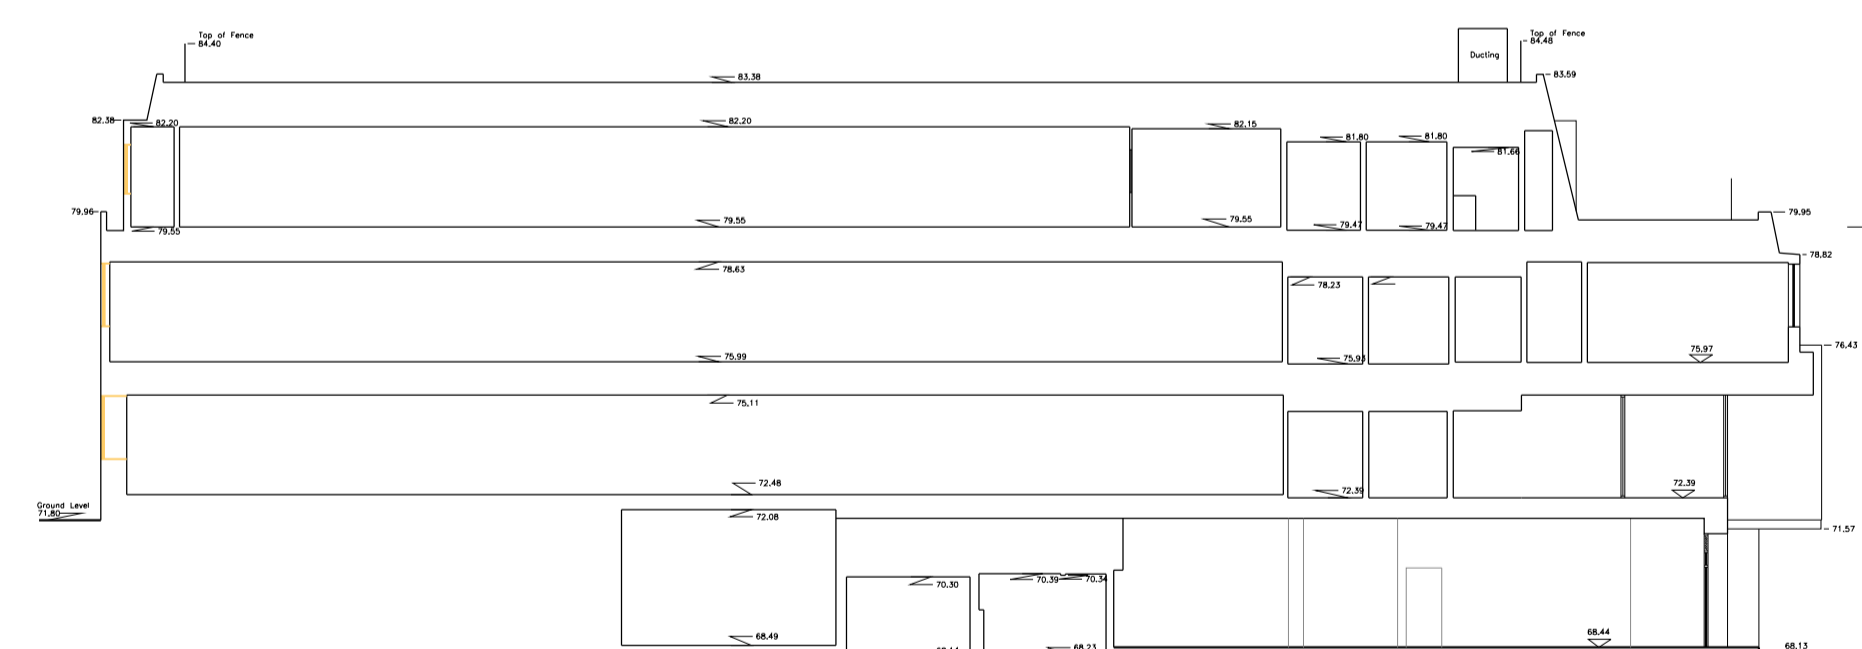

PROPOSED G.A. SECTION

PROPOSED ELEVATIONS  
Scale 1:200



Rev.	Date	Details	PD	RL
-	15.11.23	FIRST ISSUE		

Issued for:

PRELIMINARY



West Suffolk Property Services  
West Suffolk House  
Western Way,  
Bury St. Edmunds  
Suffolk, IP33 3YU  
Tel: 01284 763233  
Web: <https://www.westsuffolk.gov.uk>  
E-Mail: [property.services@westsuffolk.gov.uk](mailto:property.services@westsuffolk.gov.uk)

Project:  
PHASE 3 COLLEGE FIT OUT

Title:  
PROPOSED ELEVATIONS

Scale: 1:200	Drawing Size: A1
Date: 08/11/2023	Drawn By: PD
Building Code: PRJ000022	Approved By: 40-007