



PROPOSED EAST ELEVATION

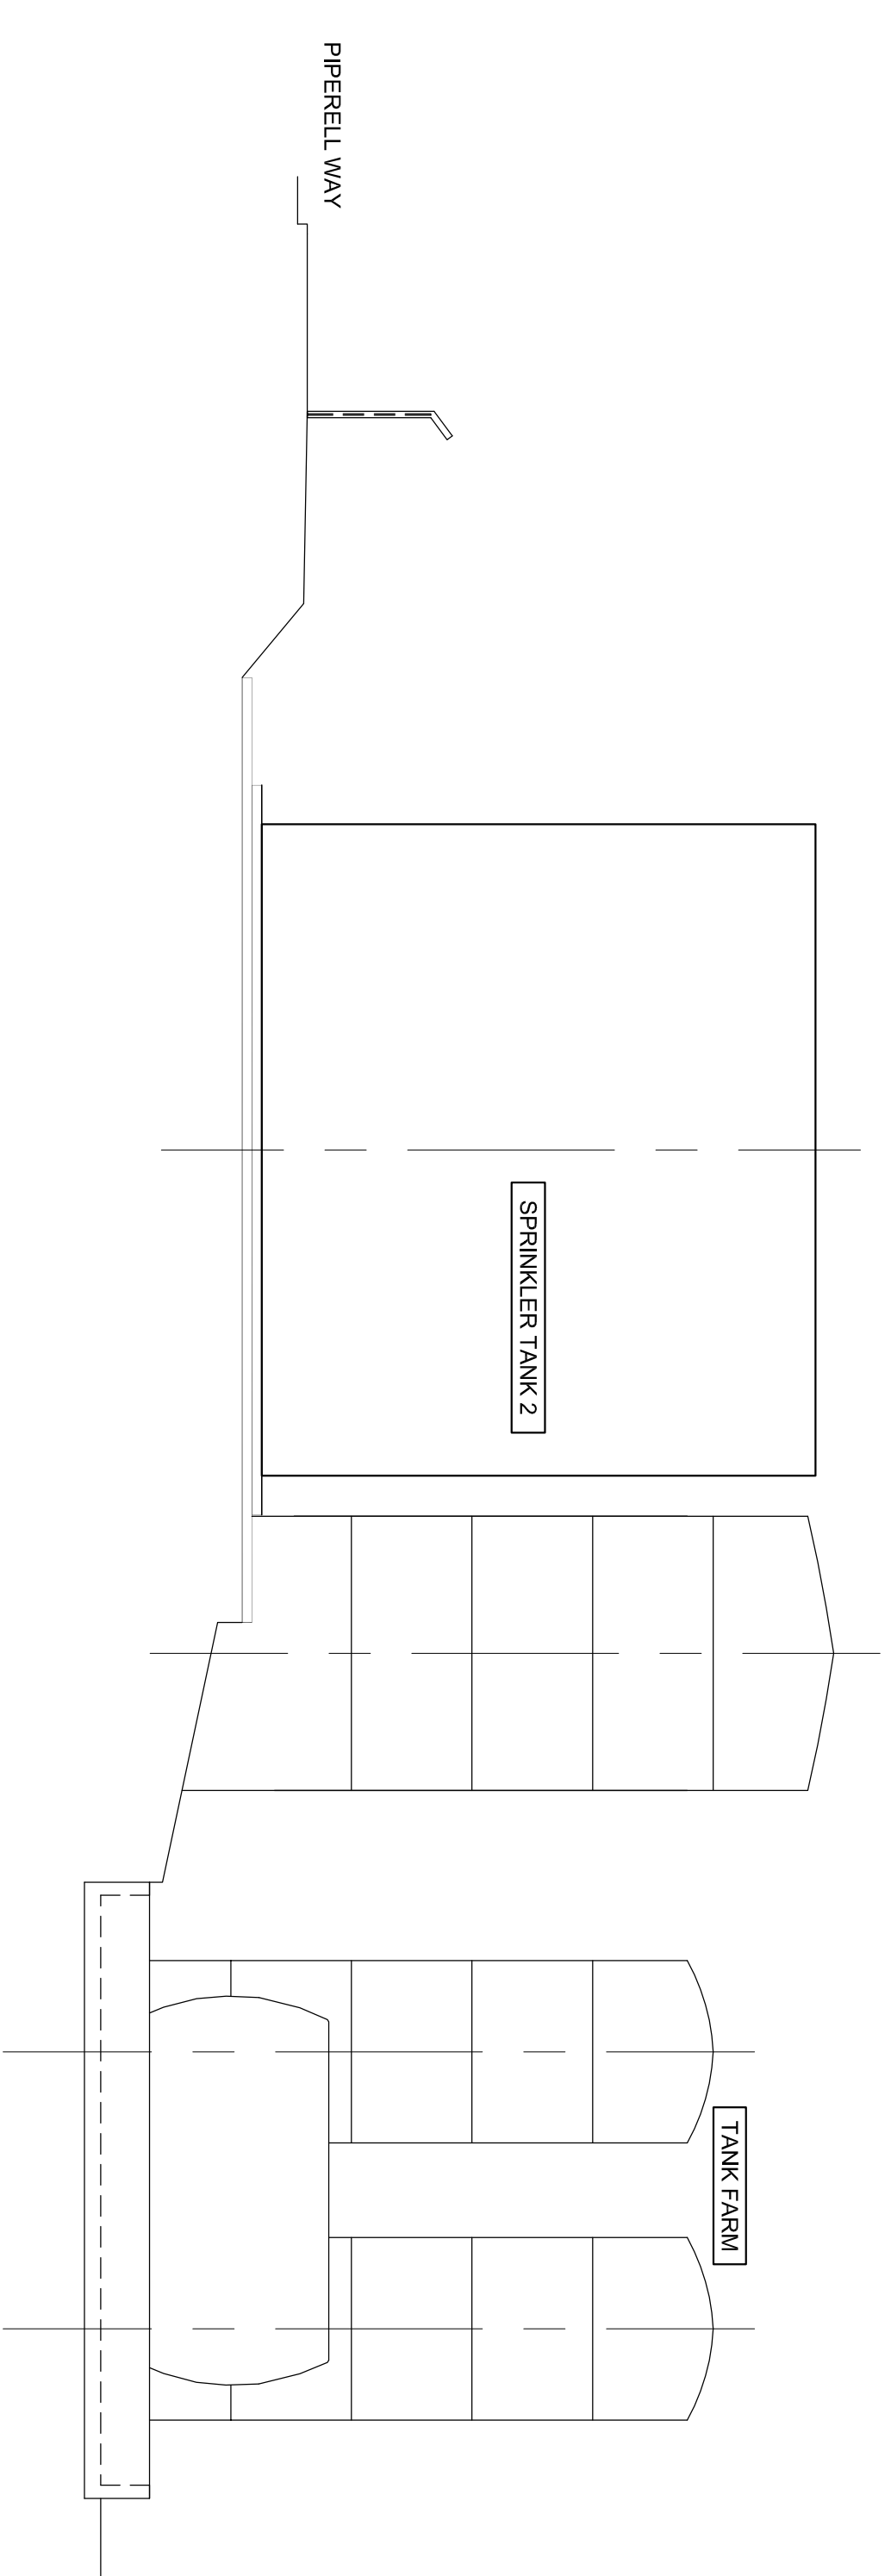

PROPOSED WEST ELEVATION

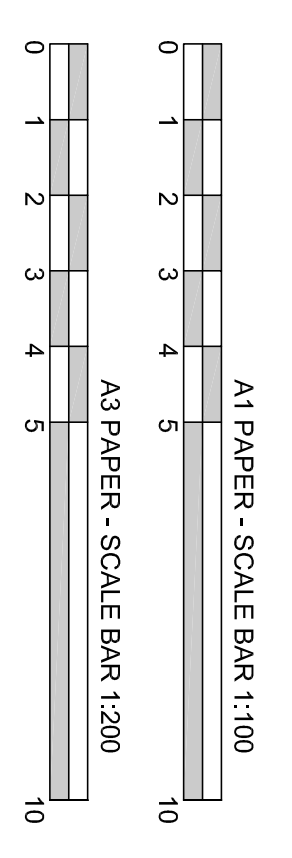

Rev.	Description	By	Date	CHK'd
B	DRAWING REVISED	MB	04.02.24	MB
A	ISSUED FOR PLANNING PERMISSION	MB	04.02.24	MB

AOC HAVERHILL

FIRE WATER TANK BASES  
AT  
AOC, HAVERHILL

**C3 Project Services**  
 C3 Technical limited  
 59 Wilmslow Road, Tel: 08456 789 869  
 Handforth, email: info@c3projects.com  
 Cheshire, SK9 3EN www.c3projects.com

Drawn By	Date
MB	JANUARY 2024

Checked By	Scale
MB	1:100 AT A1

FIRE WATER TANKS		
Contract No	Drawing No	Rev
TC-6900	604	B
PROPOSED ELEVATIONS - SHEET 2		