




EXISTING NORTH ELEVATION
(LOOKING FROM PIPERELL WAY)

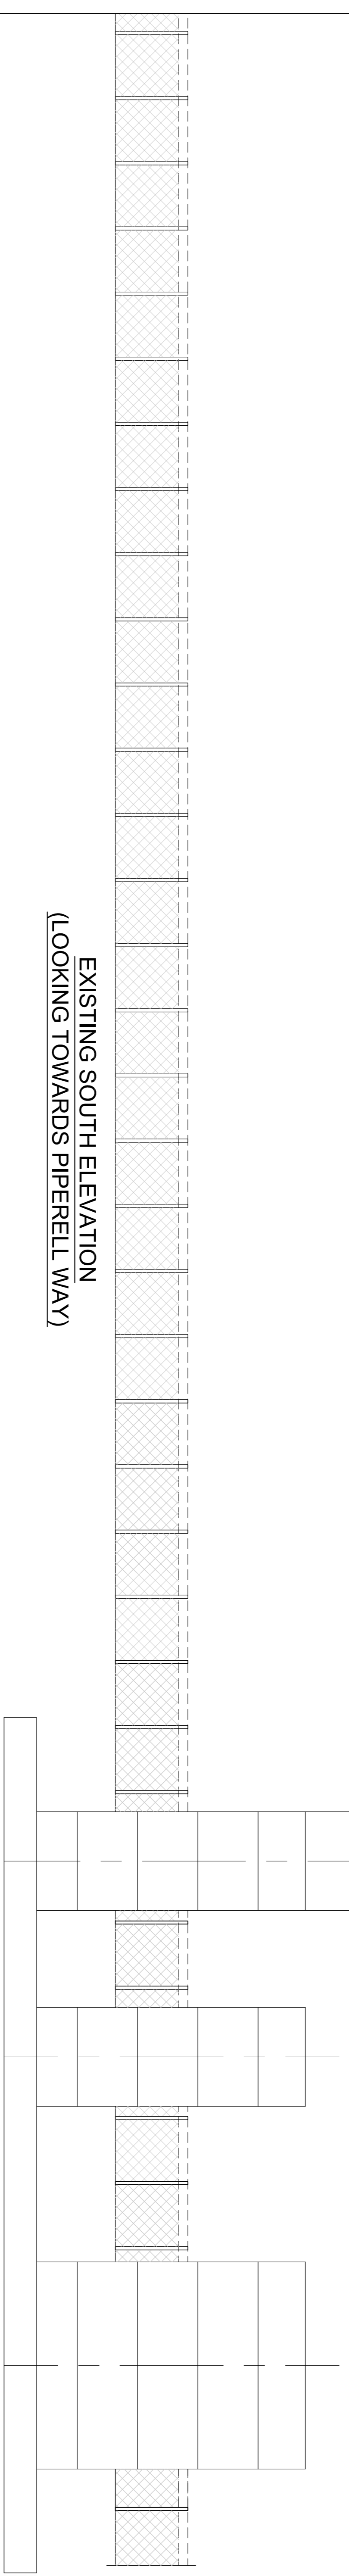

EXISTING SOUTH ELEVATION
(LOOKING TOWARDS PIPERELL WAY)

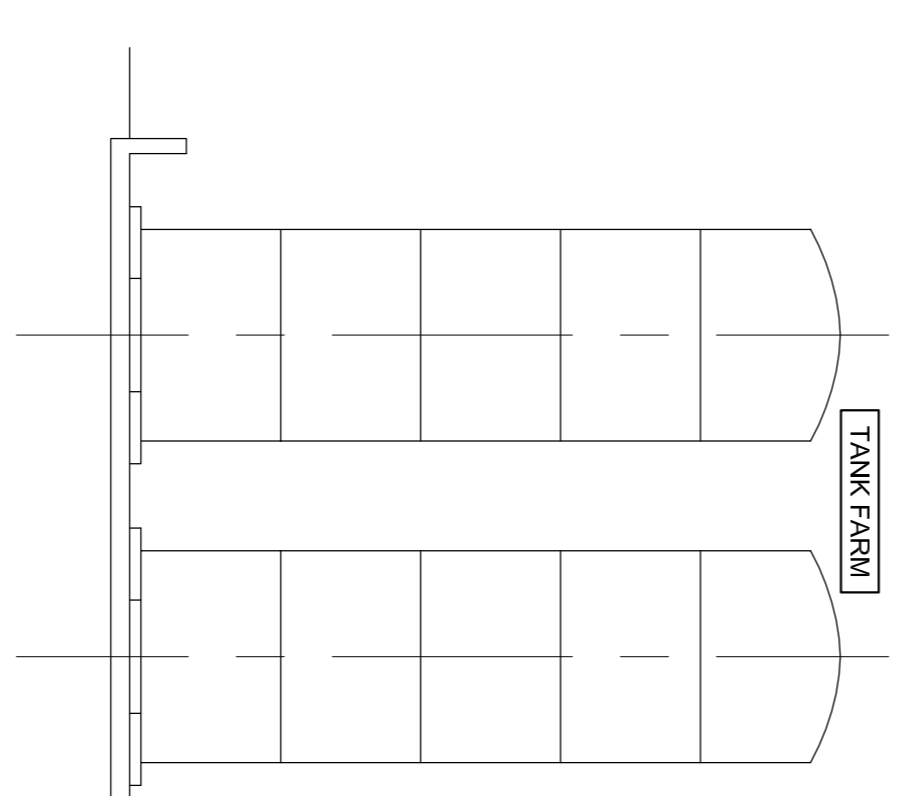

EXISTING EAST ELEVATION

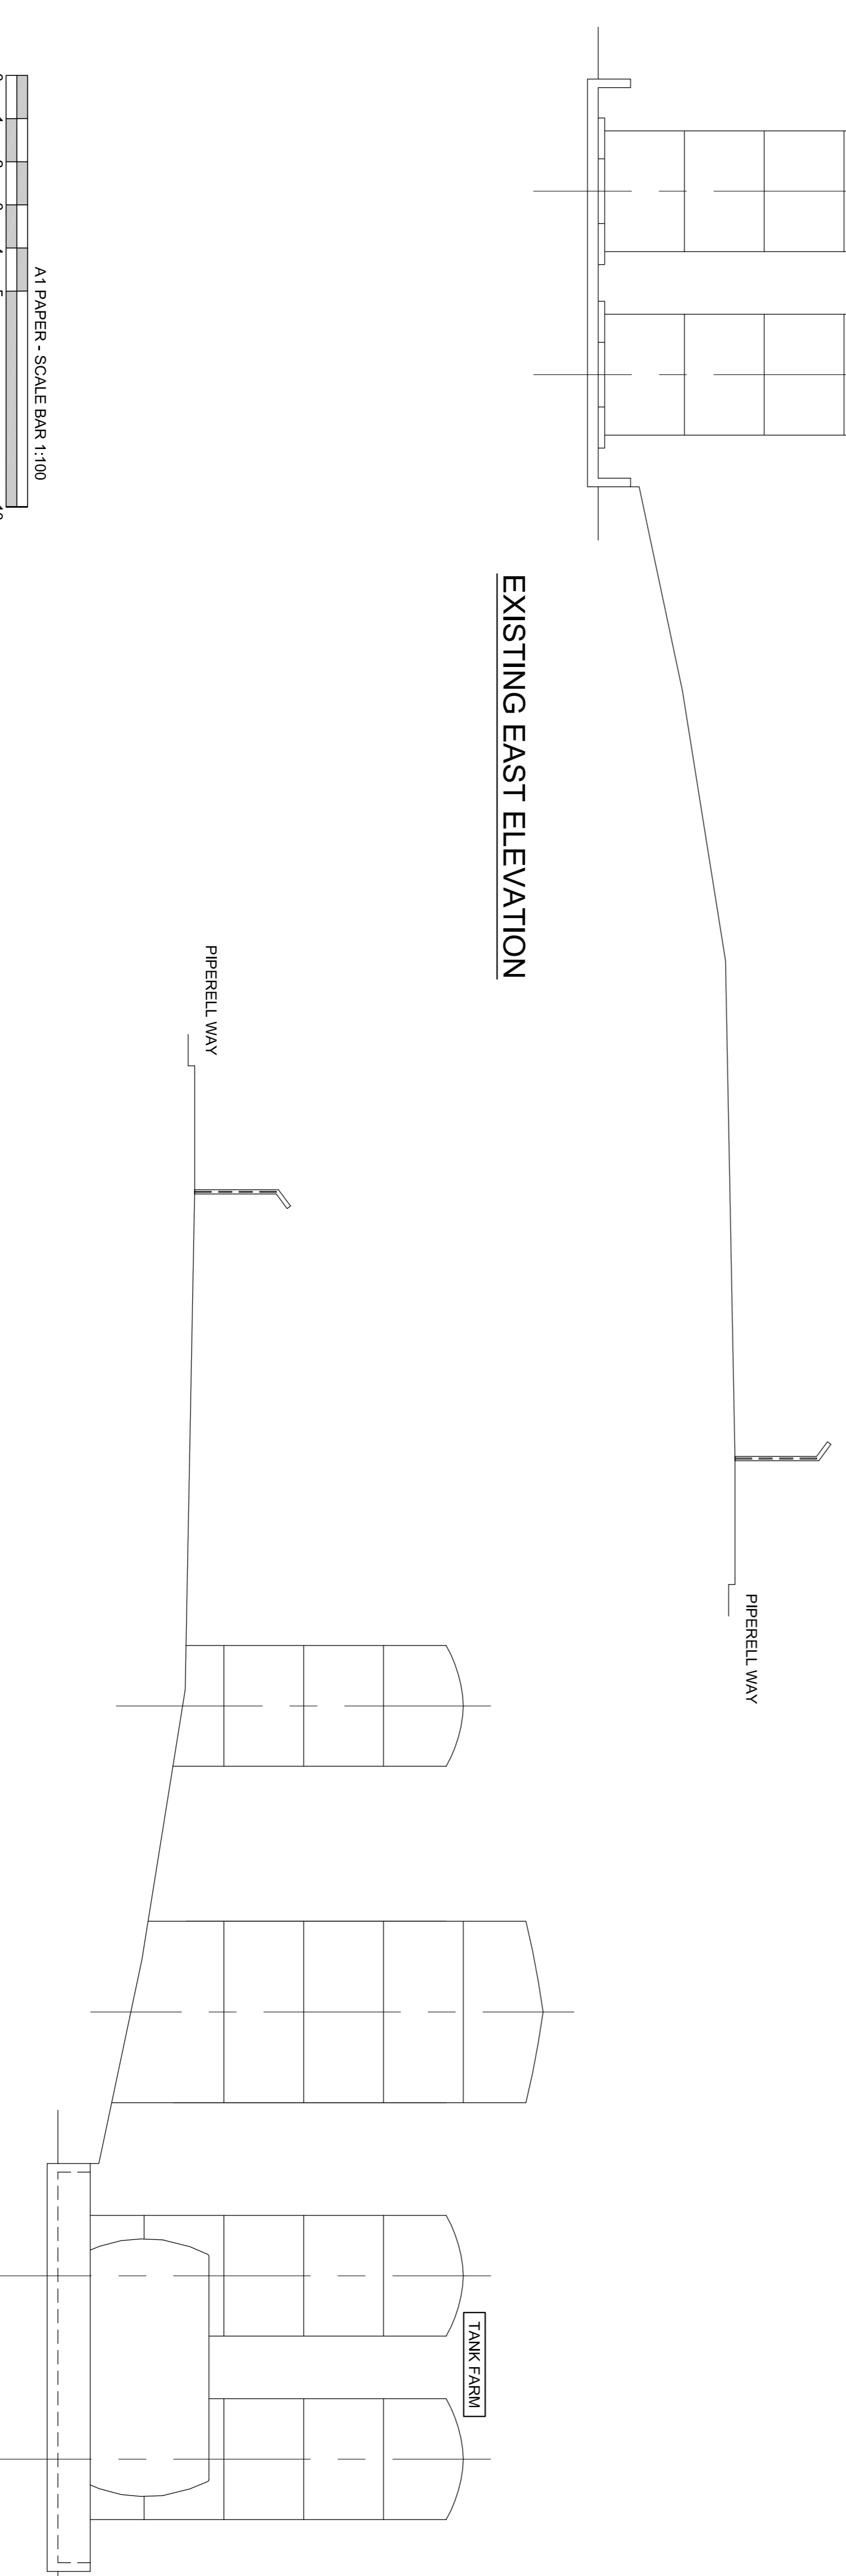

EXISTING WEST ELEVATION

Rev.	Description	By	Date	CHK'd
C	DRAWING REVISED	MB	11.02.24	MB
B	DRAWING REVISED	MB	04.02.24	MB
A	ISSUED FOR PLANNING PERMISSION	MB	04.02.24	MB


AOC HAVERHILL

FIRE WATER TANK BASES
AT
AOC, HAVERHILL

C3 Project Services

C3 Technical Limited
59 Wilmslow Road,
Handforth,
Cheshire, SK9 3EN
Tel: 08456 789 869
email: info@c3projects.com
www.c3projects.com

Drawn By	Date	Checked By	Scale	Contract No	Drawing No	Rev
MB	JANUARY 2024	MB	1:100 AT A1	TC-6900	602	C

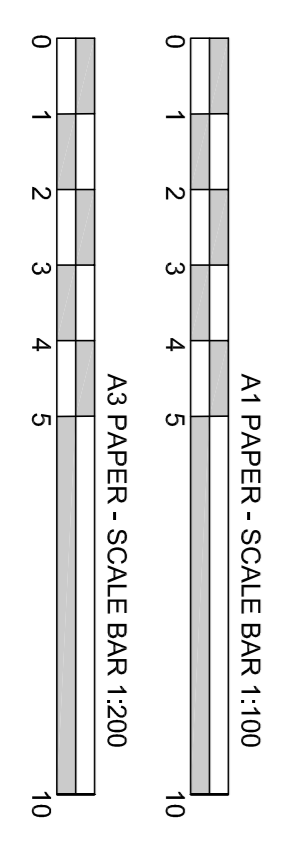

FIRE WATER TANKS
EXISTING ELEVATIONS