

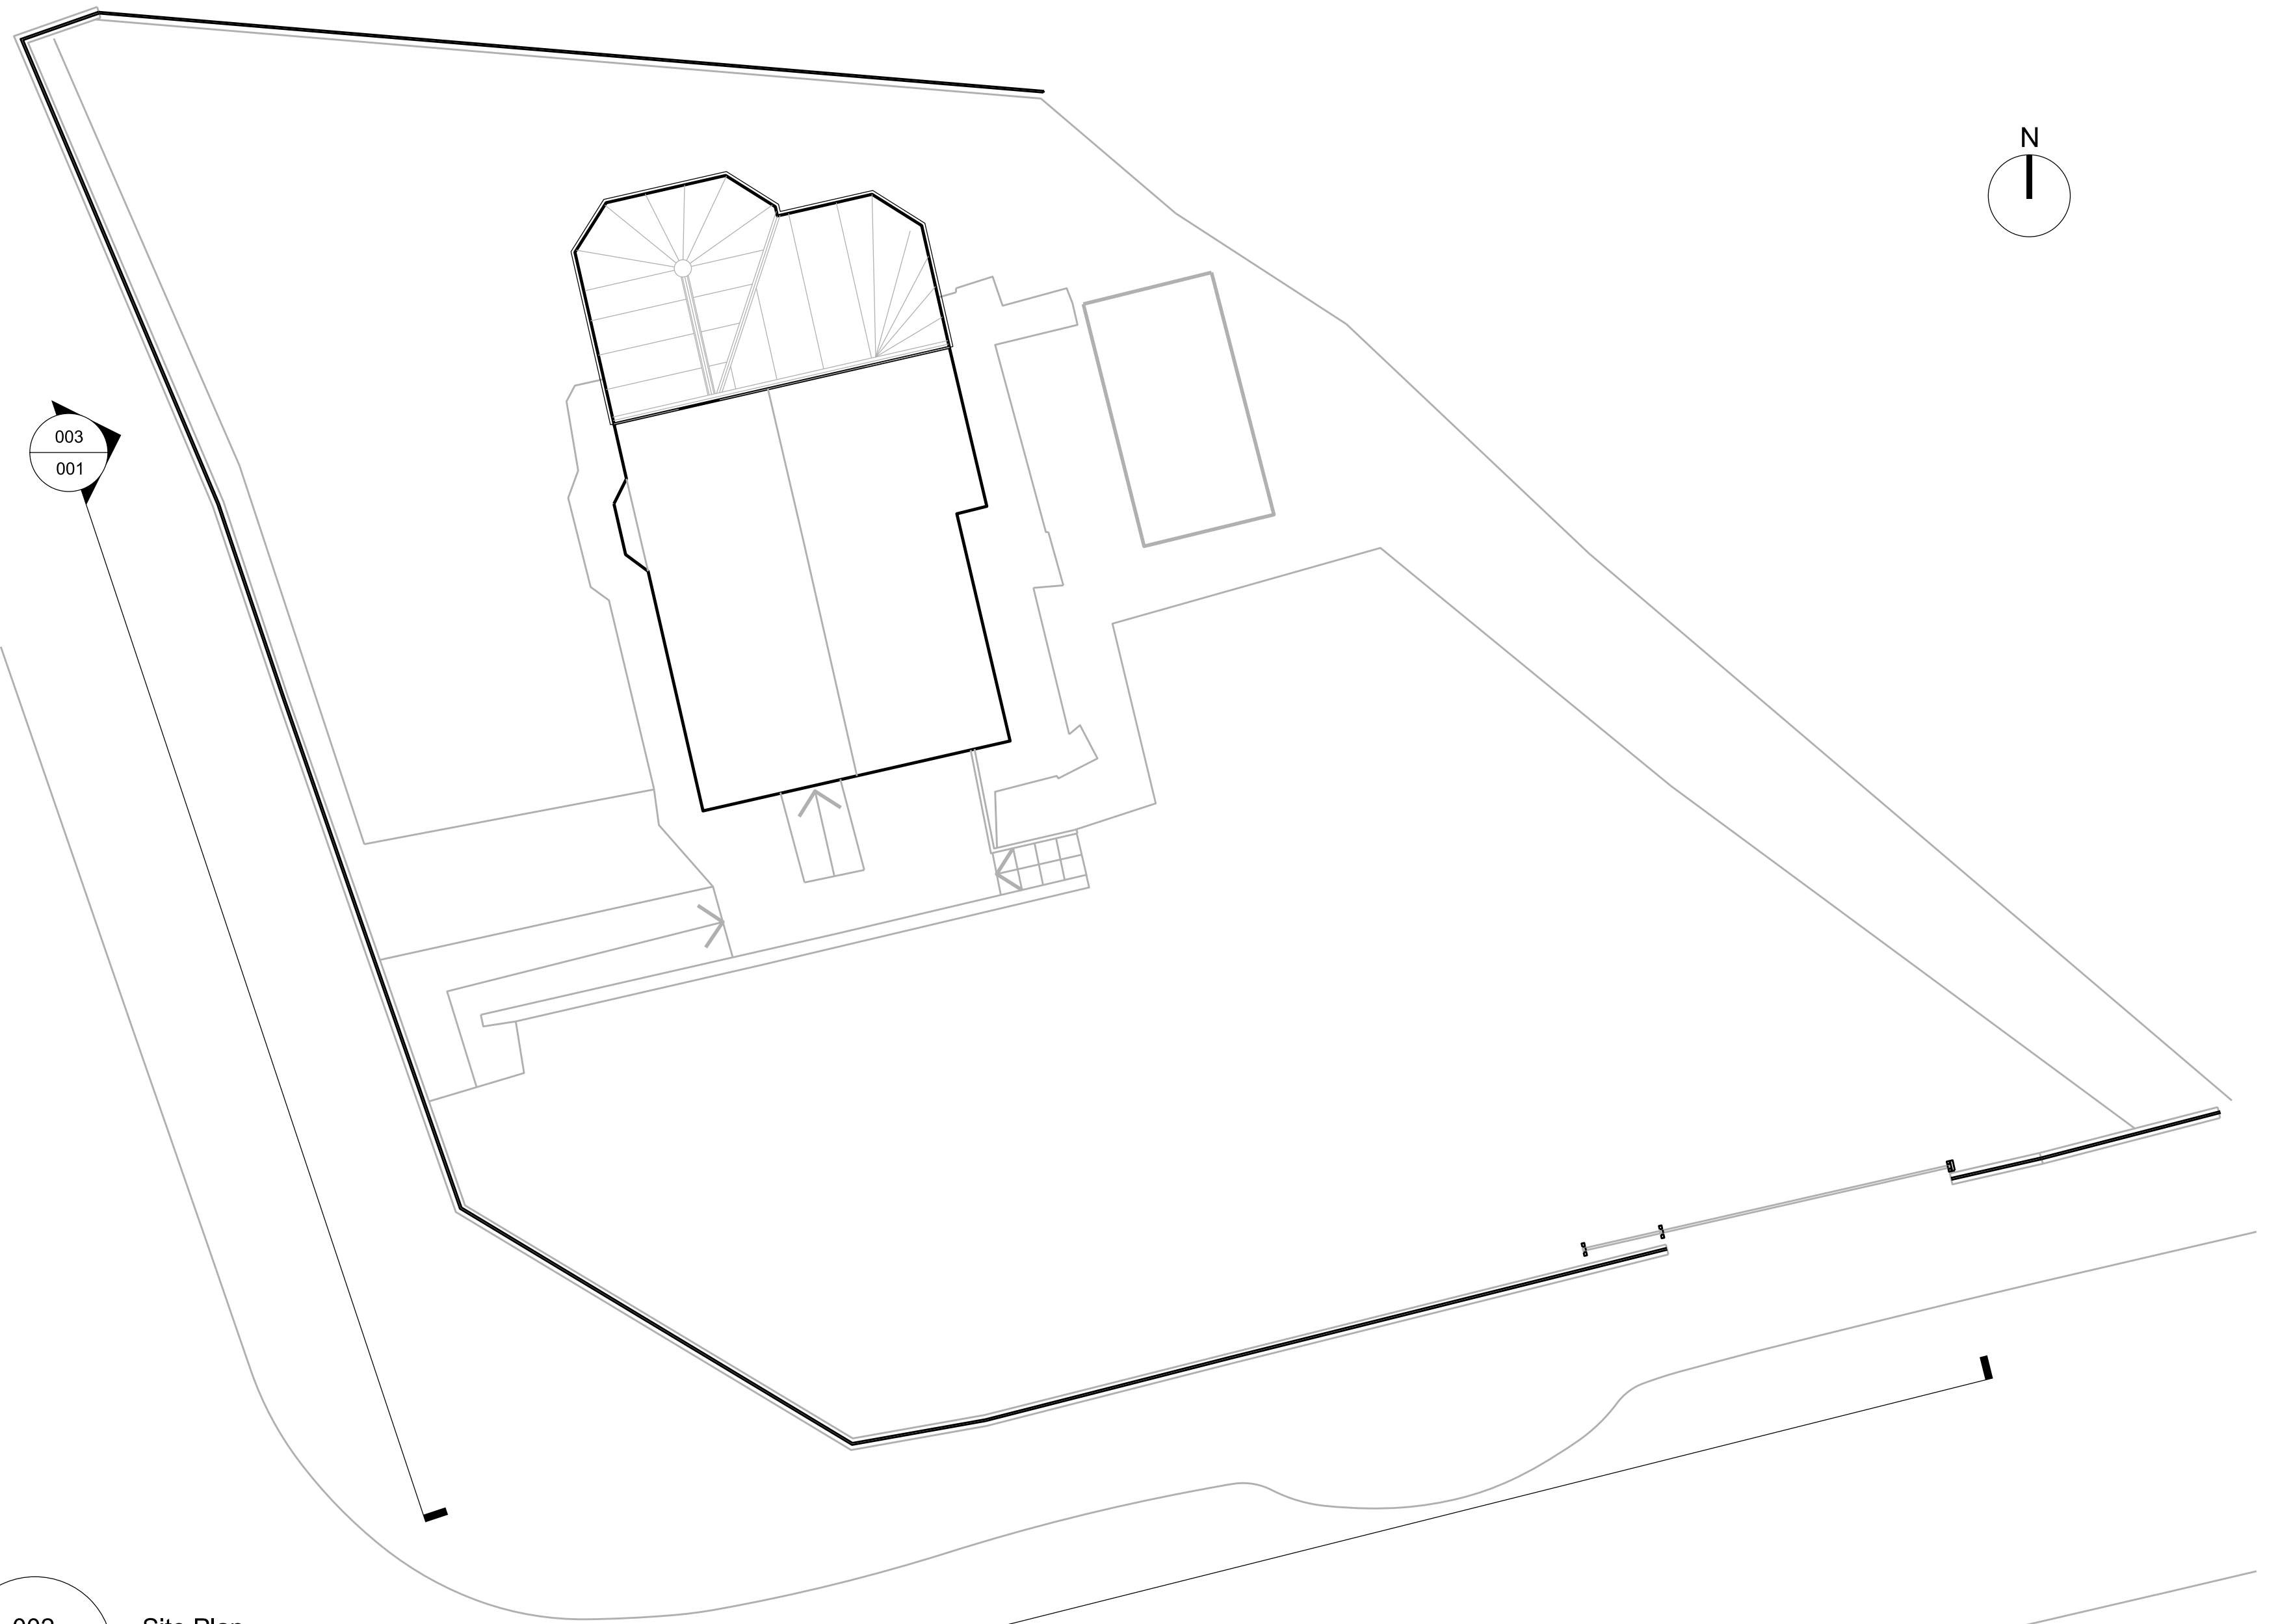



001 Location Plan
102 1:1000

 


002 Site Plan
102 1:100 @ A1

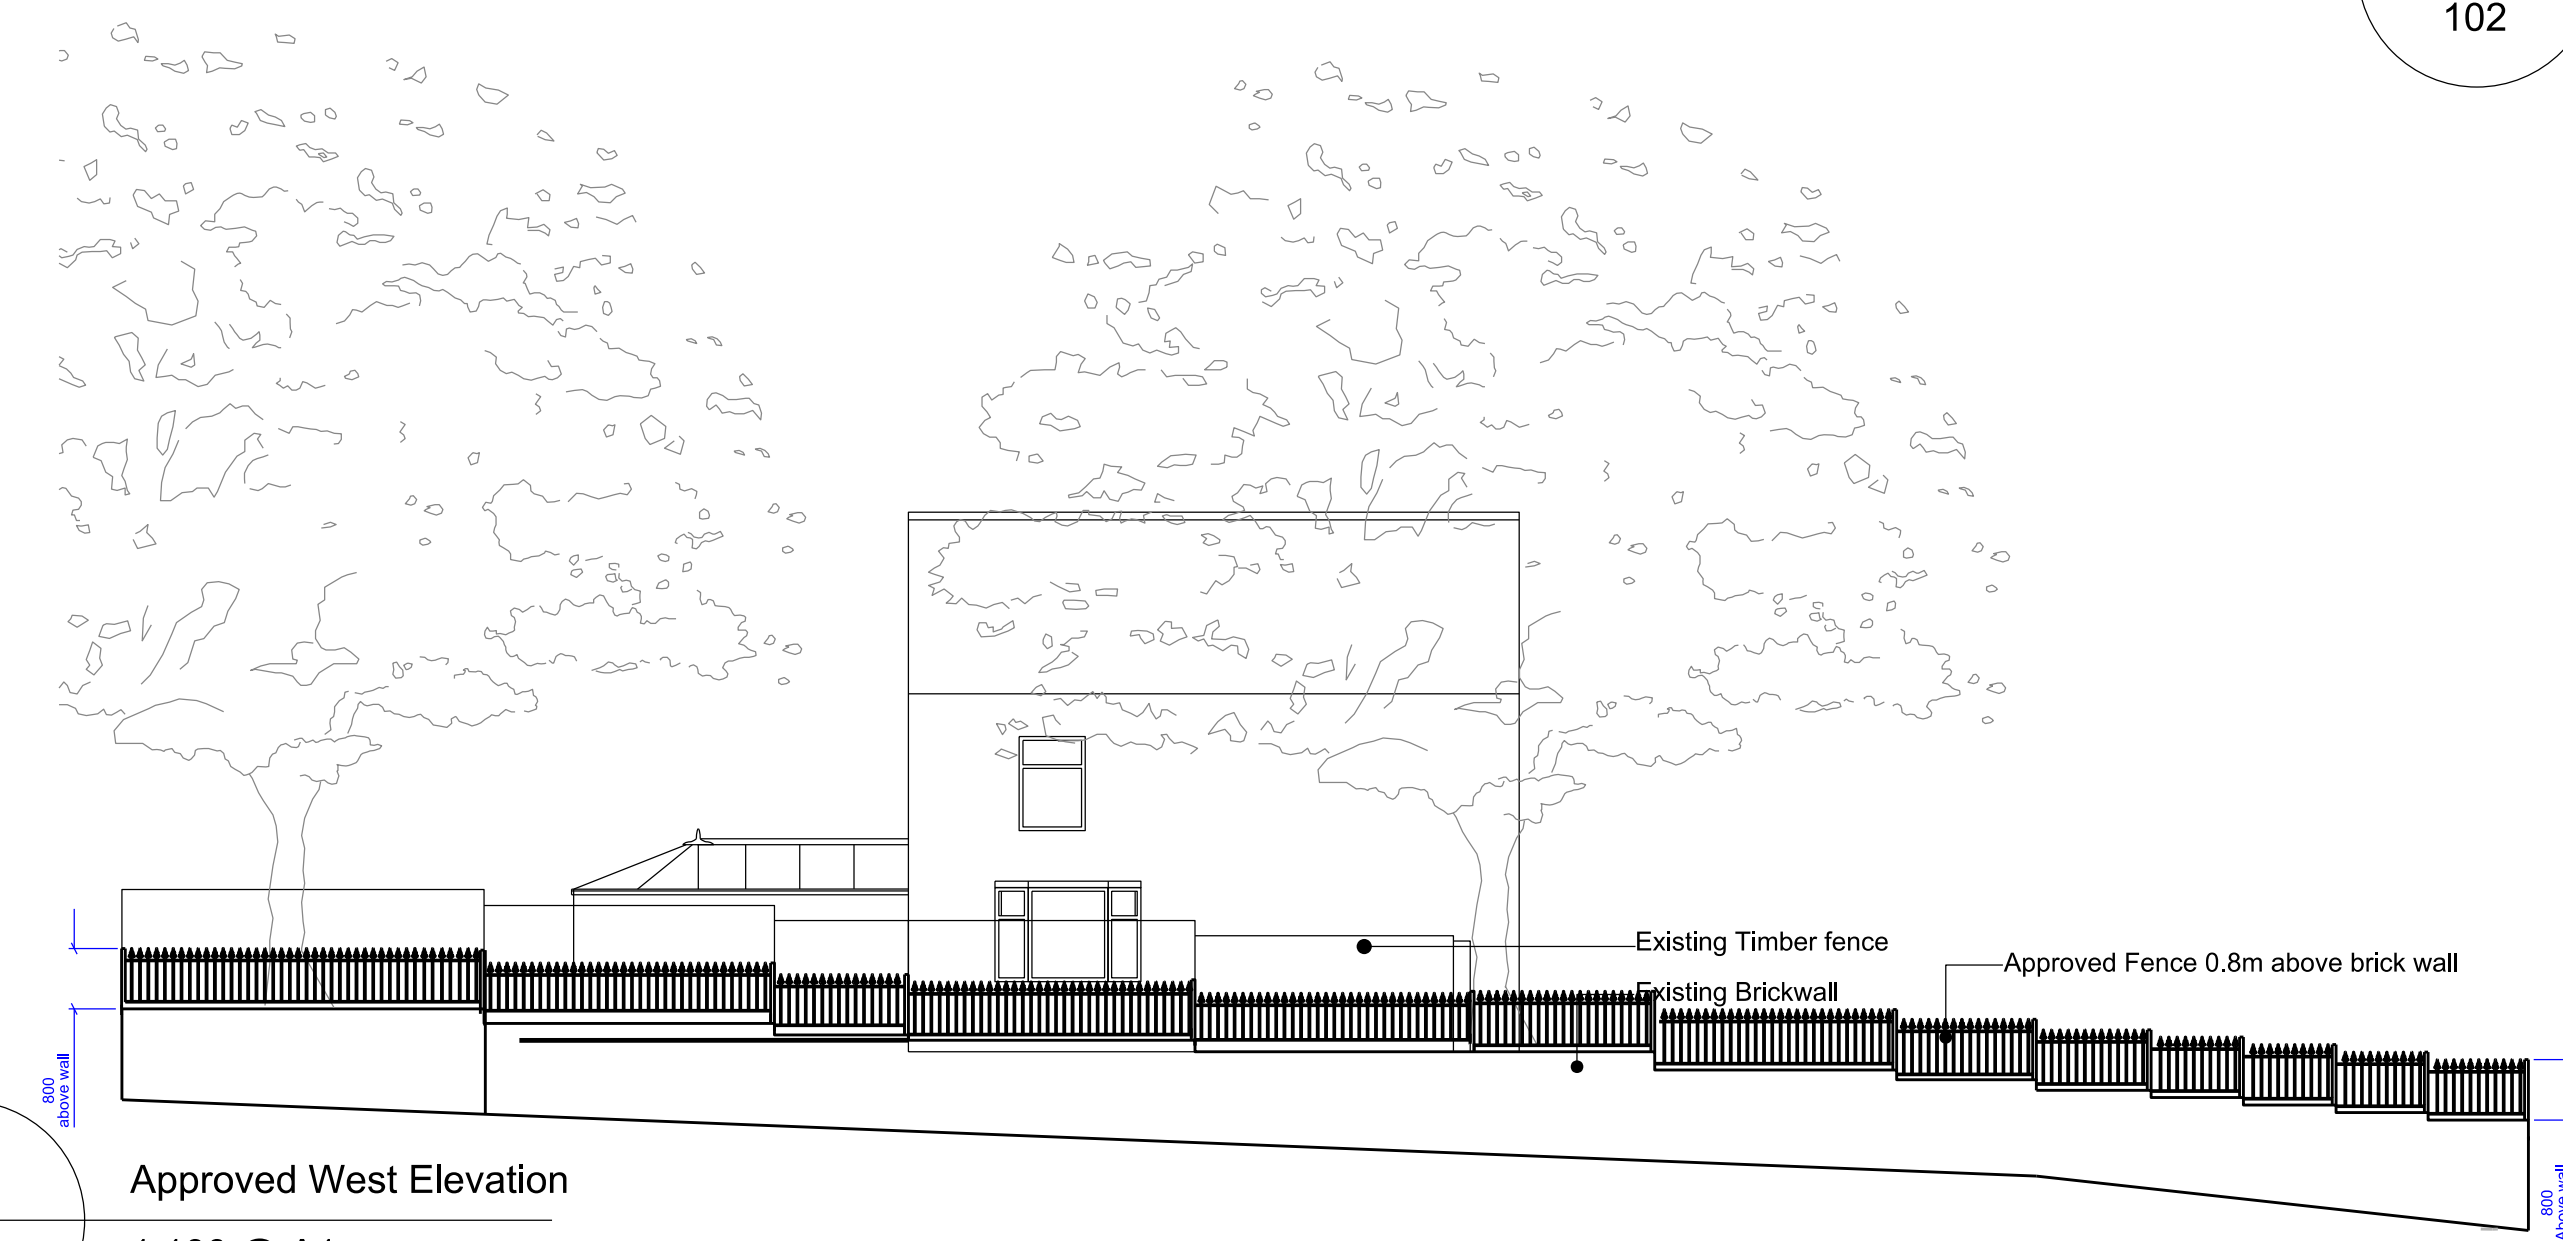

003 Approved West Elevation
102 1:100 @ A1

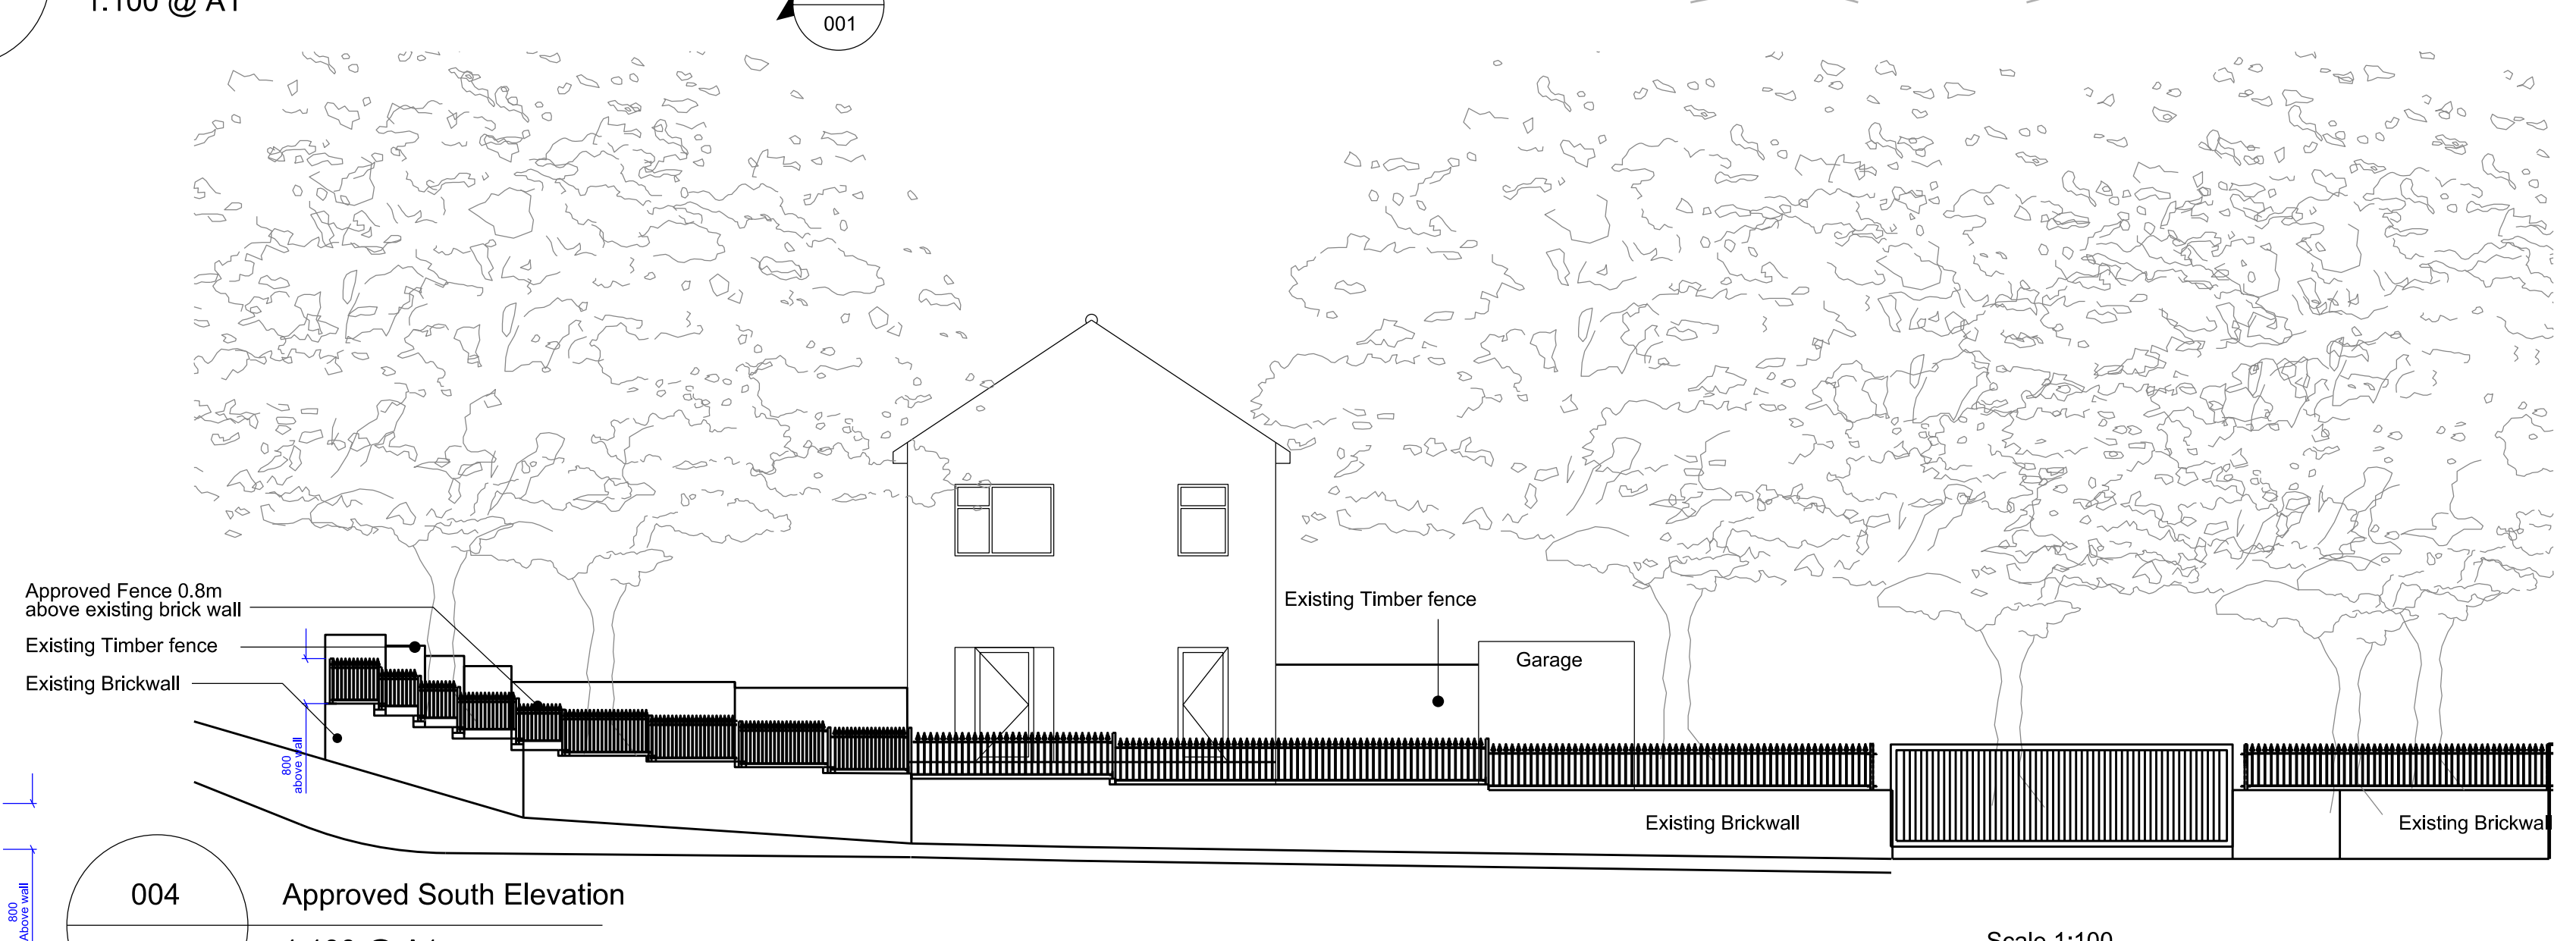

004 Approved South Elevation
102 1:100 @ A1

 


Project
Haverhill MCA
Stage
Planning

Drawing
Approved Drawings

SCALE : Varied ISSUE DATE 04/08/2023 PROJECT NO. 102 DRAWING NO. A-102-PLN-001 REVISION

Rev.	Date	Description	Drawn By	Insp By
01	29.01.2021	Issued for Discussion	MR	AE

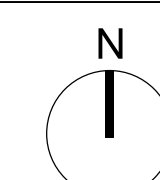

General Notes
For existing building, grid dimensions are for reference only. Always refer to site conditions and seek Designer's advice should deviation occurs. Do not scale drawings. All dimensions are in inches unless noted otherwise. Designer's shall be notified in writing of any discrepancies. Drawings are subject to Engineer input and confirmation.