



002 Proposed Site Plan
102 1:100 @ A1

Approved fence height
0.8m above brick wall.

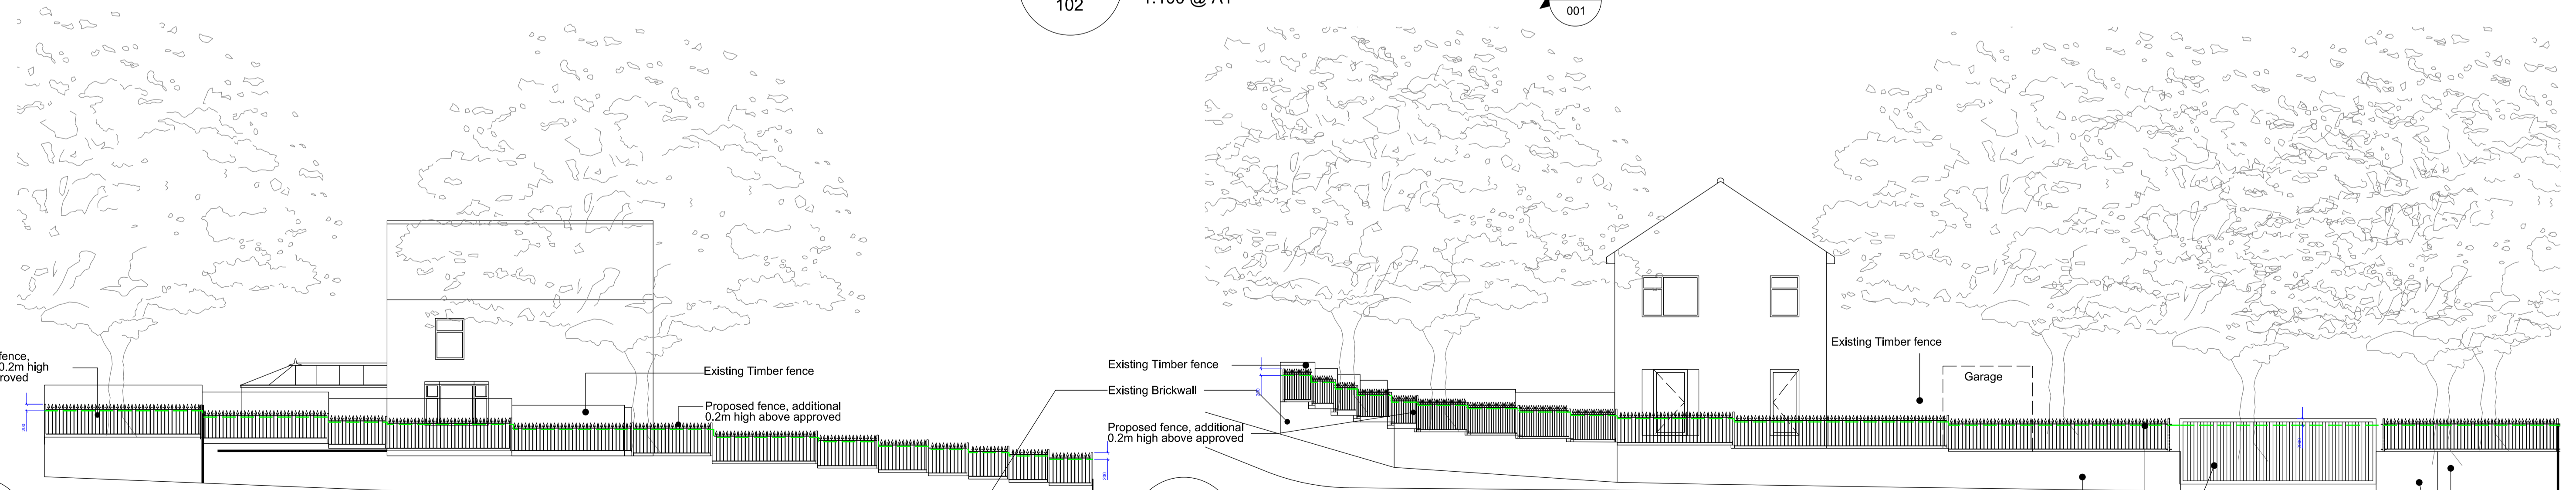

004 Proposed Front Elevation
102 1:100 @ A1

003 Proposed West Elevation
102 1:100 @ A1

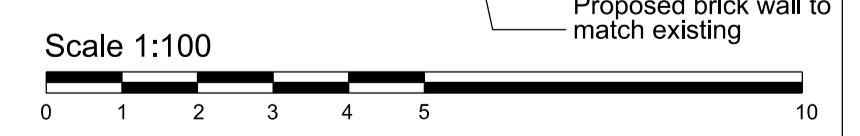

Project Haverhill MCA	Drawing Proposed Drawings			Rev.	Date	Description	Drawn By	Insp By	General Notes
	Stage Planning	SCALE 1:100	ISSUE DATE 04/08/2023						
				1.1	29.01.2021	Issued for Discussion	MR	AE	
					03.03.2024	Issued for Planning amendments	MR	AE	