




002 Proposed Front Elevation
103 1:100 @ A1

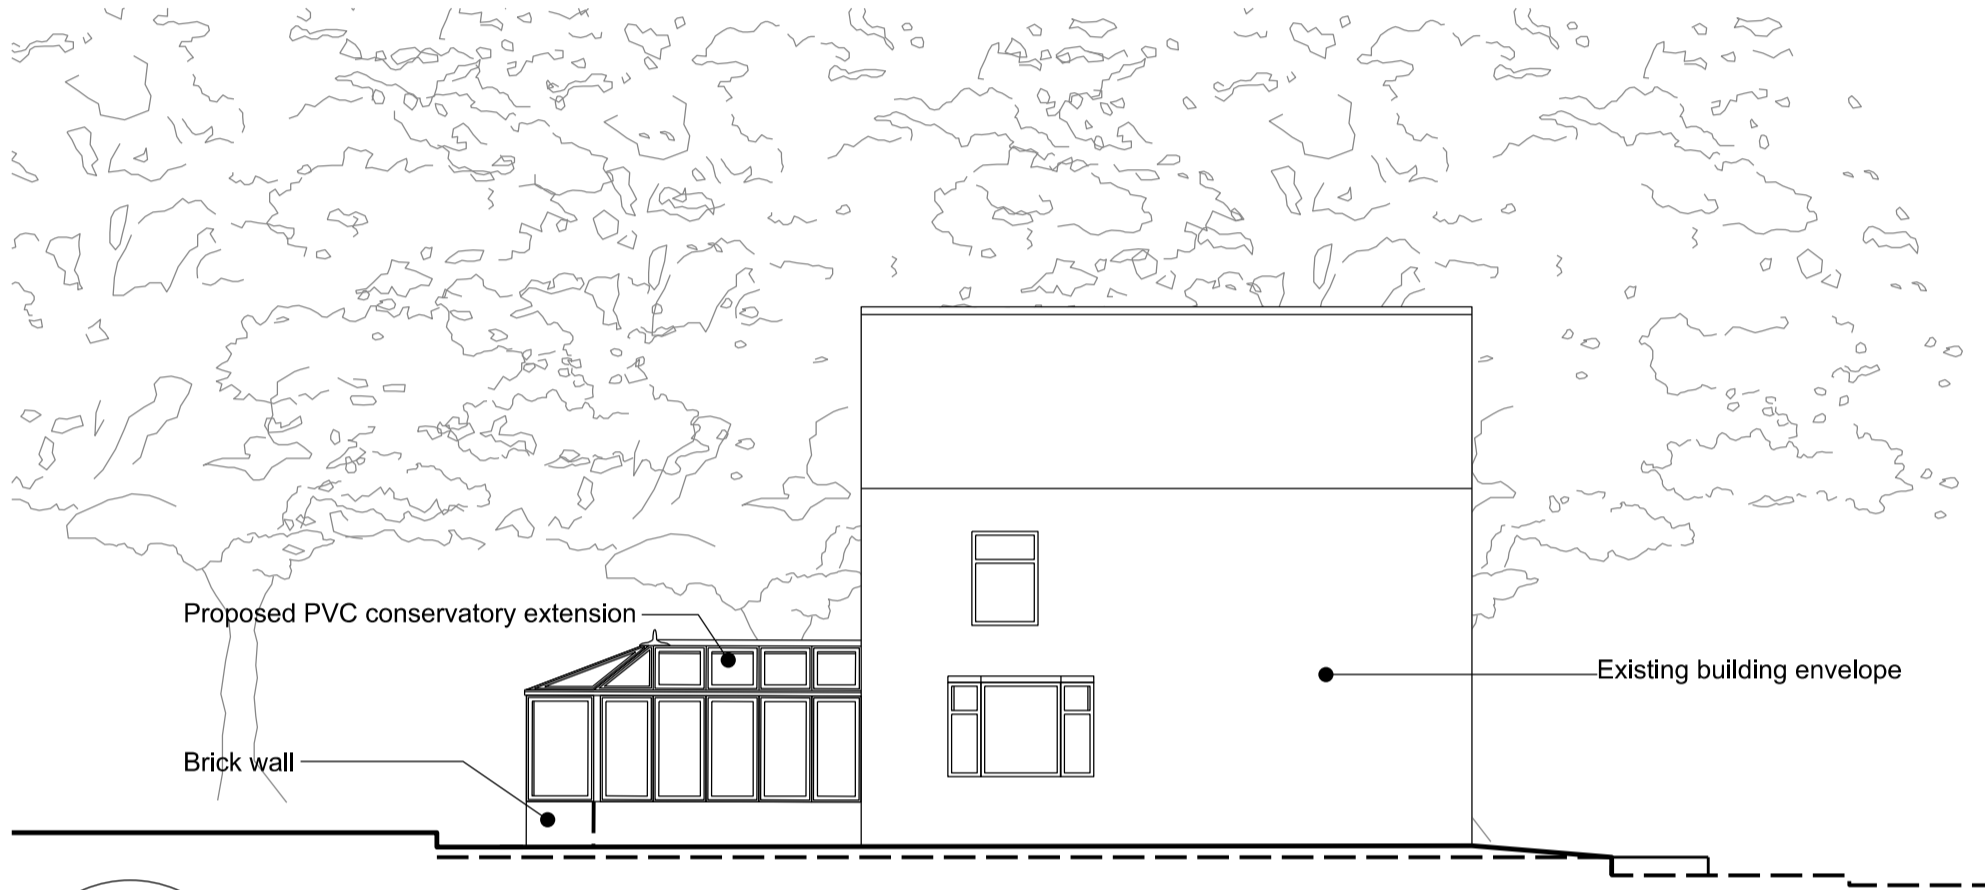


003 Proposed West Elevation
103 1:100 @ A1

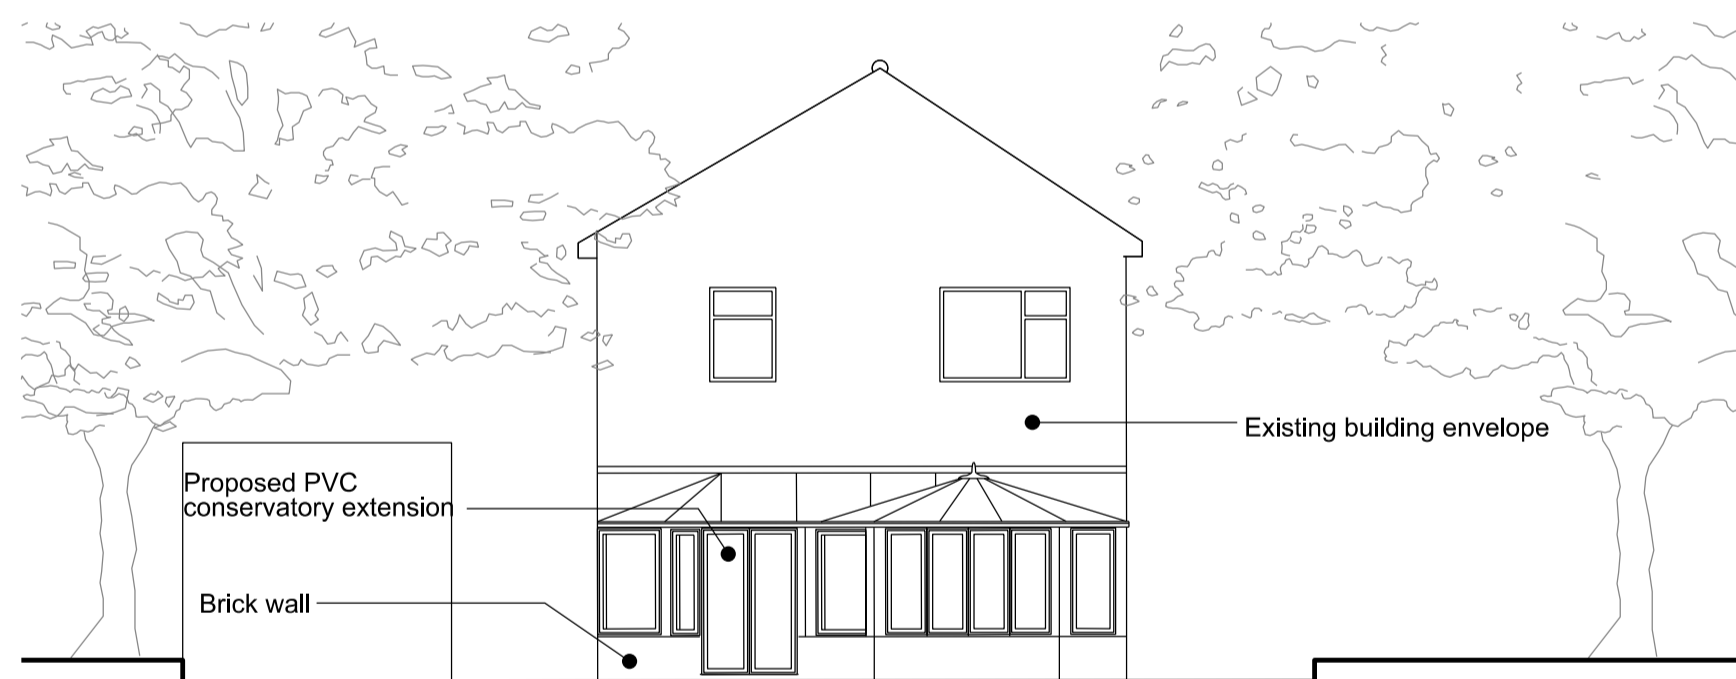



004 Proposed West Elevation
103 1:100 @ A1

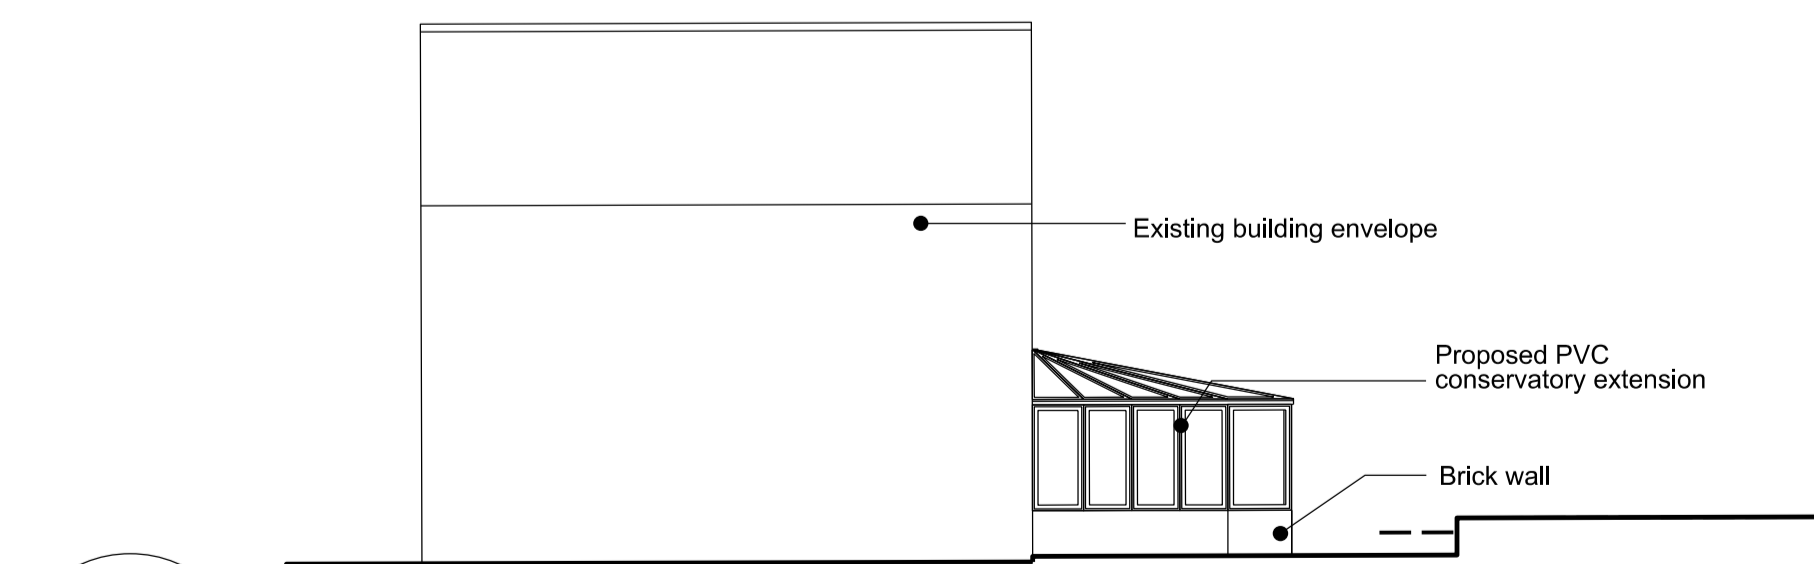

005 Proposed West Elevation
103 1:100 @ A1

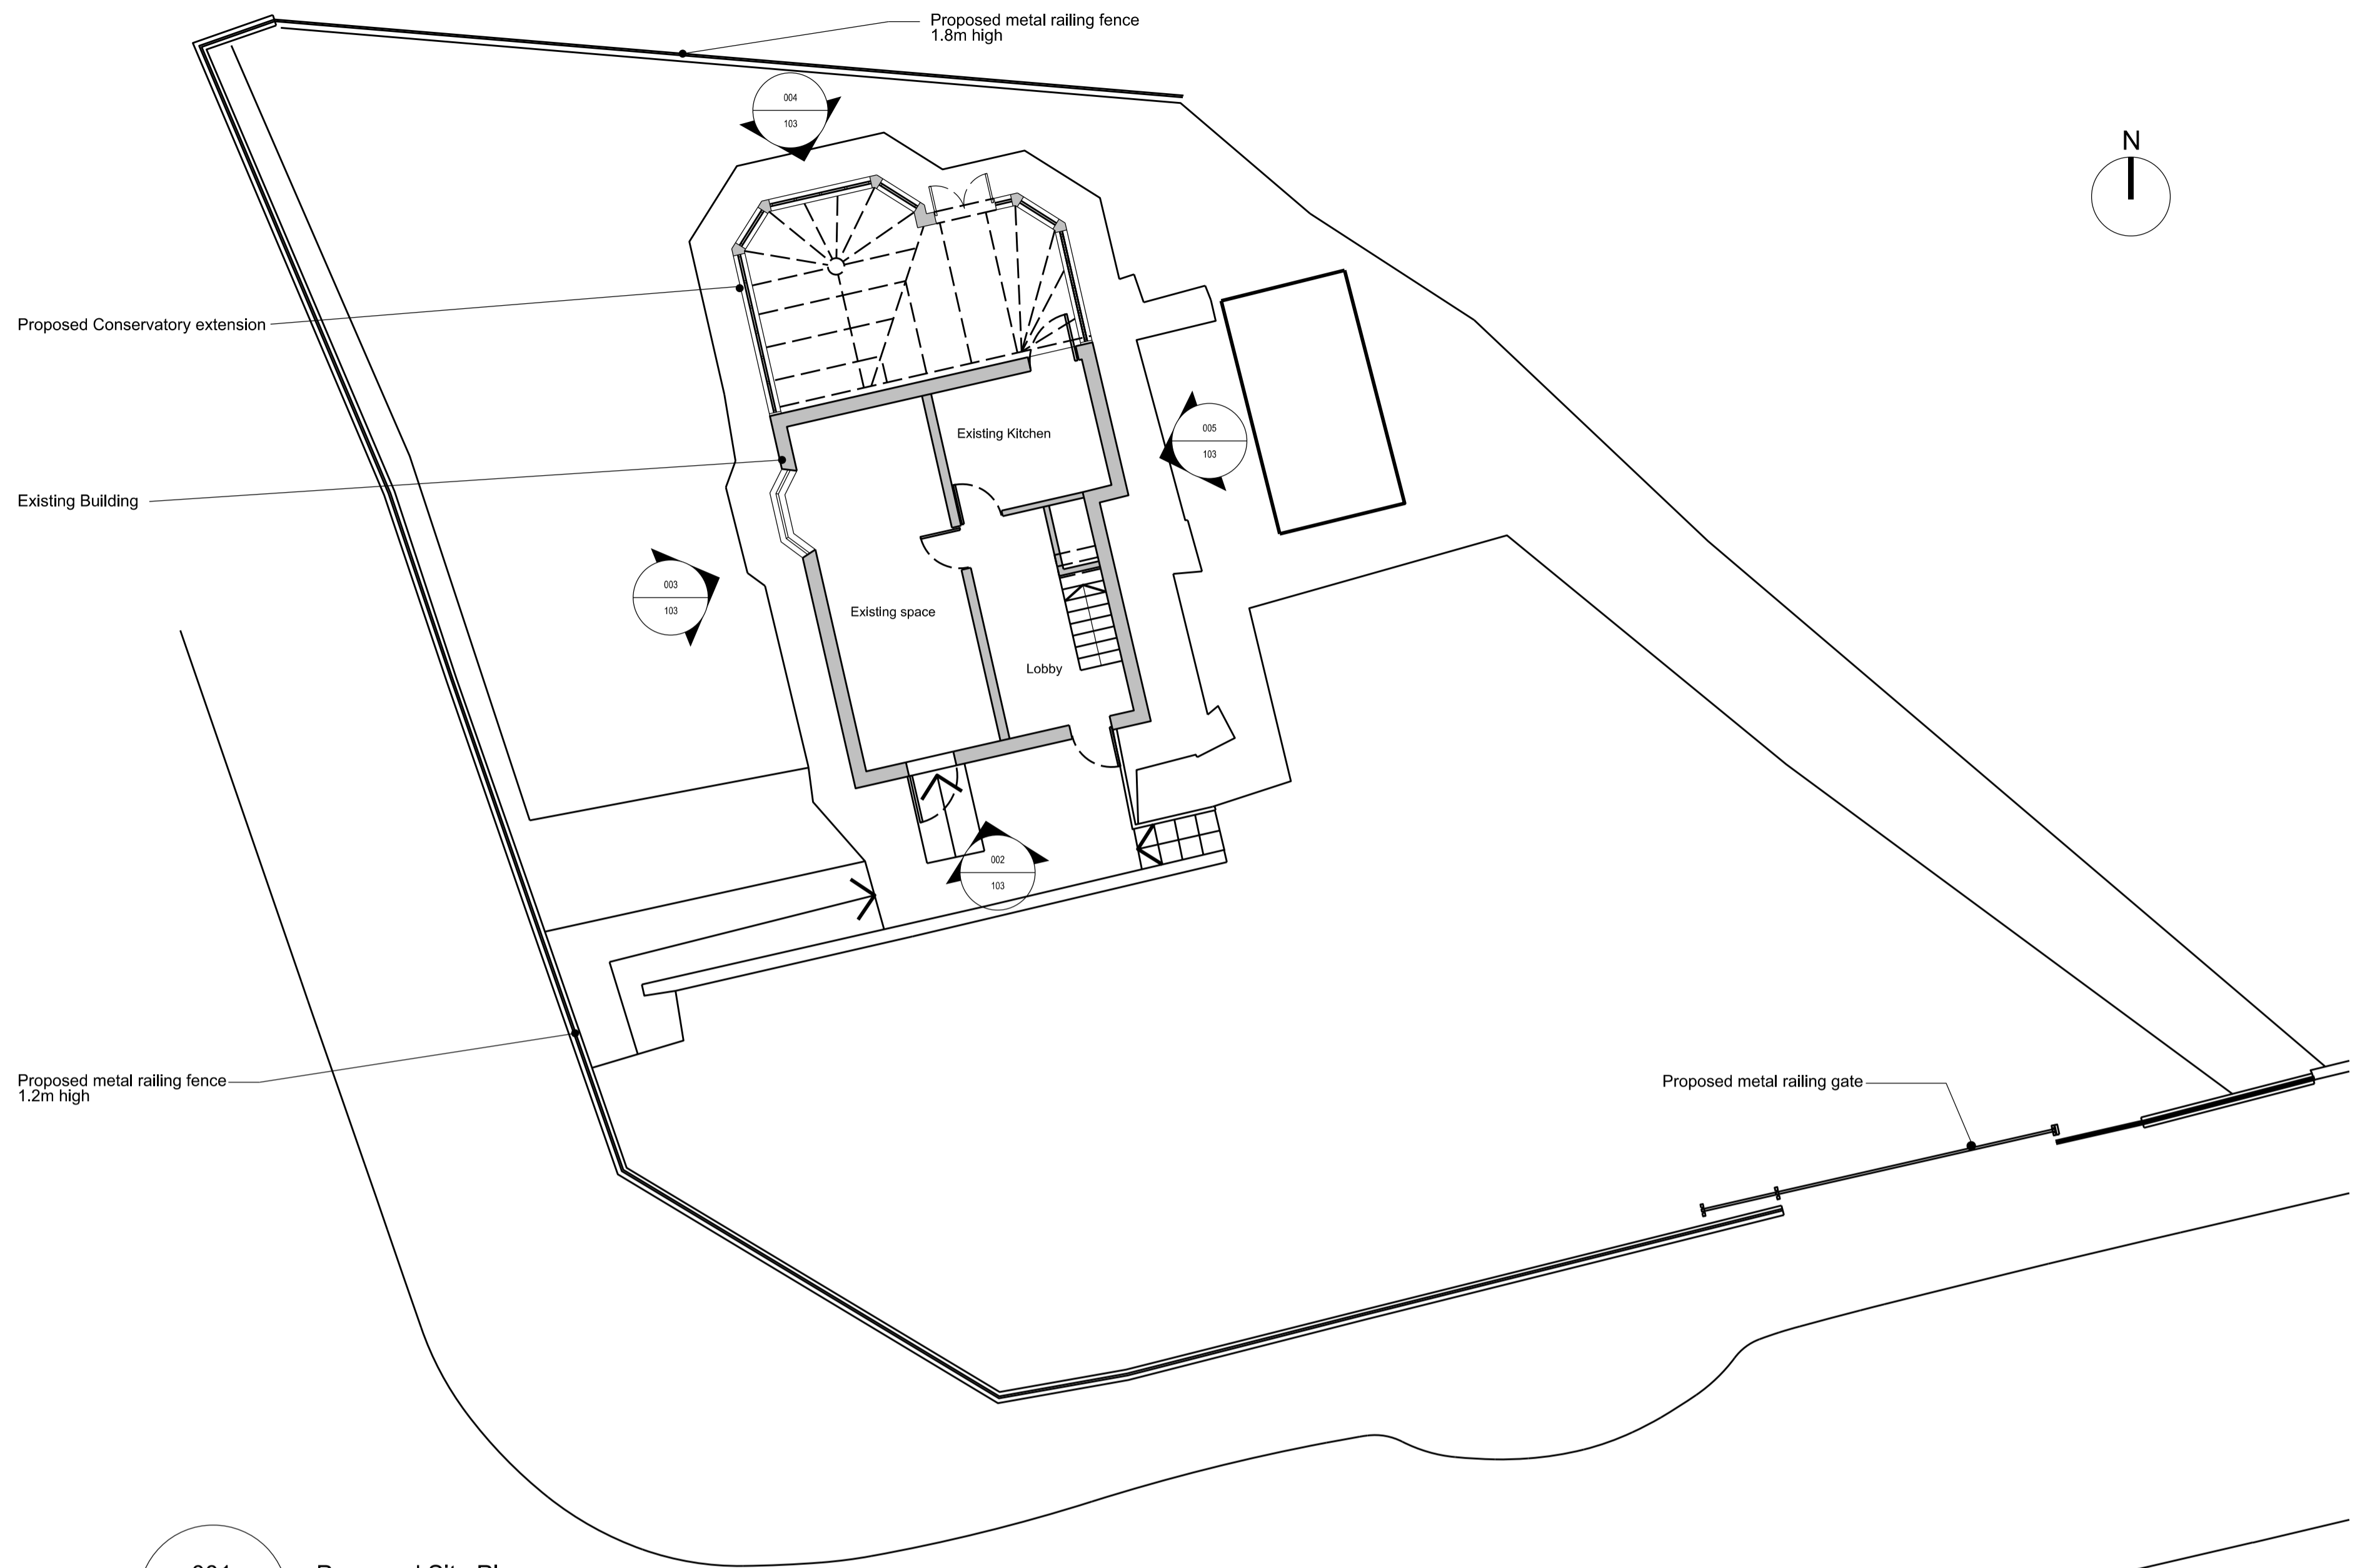

001 Proposed Site Plan
103 1:100 @ A1

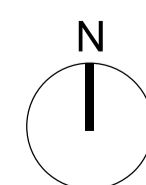 

General Notes
For existing building, grid dimensions are for reference only. Always refer to site conditions and seek Designer's advice should deviation occurs. Do not scale drawings. All dimensions are in inches unless noted otherwise. Designer's shall be notified in writing of any discrepancies. Drawings are subject to Engineer input and confirmation.

Project
Haverhill MCA
Stage
Planning

Drawing
Proposed Drawings

SCALE 1:100 @ A1 ISSUE DATE 04/08/2023 PROJECT NO. 102 DRAWING NO. A-102-PLN-103 REVISION

Rev.	Date	Description	Drawn By	Insp By
-	29.01.2021	Issued for Discussion	MR	AE