


- This drawing is not to be scaled.
- Contractors must check all dimensions on site, Architect to be notified of any discrepancies in figured dimensions.
- This drawing is copyright.



Side - North East Elevation



Rear - South East Elevation


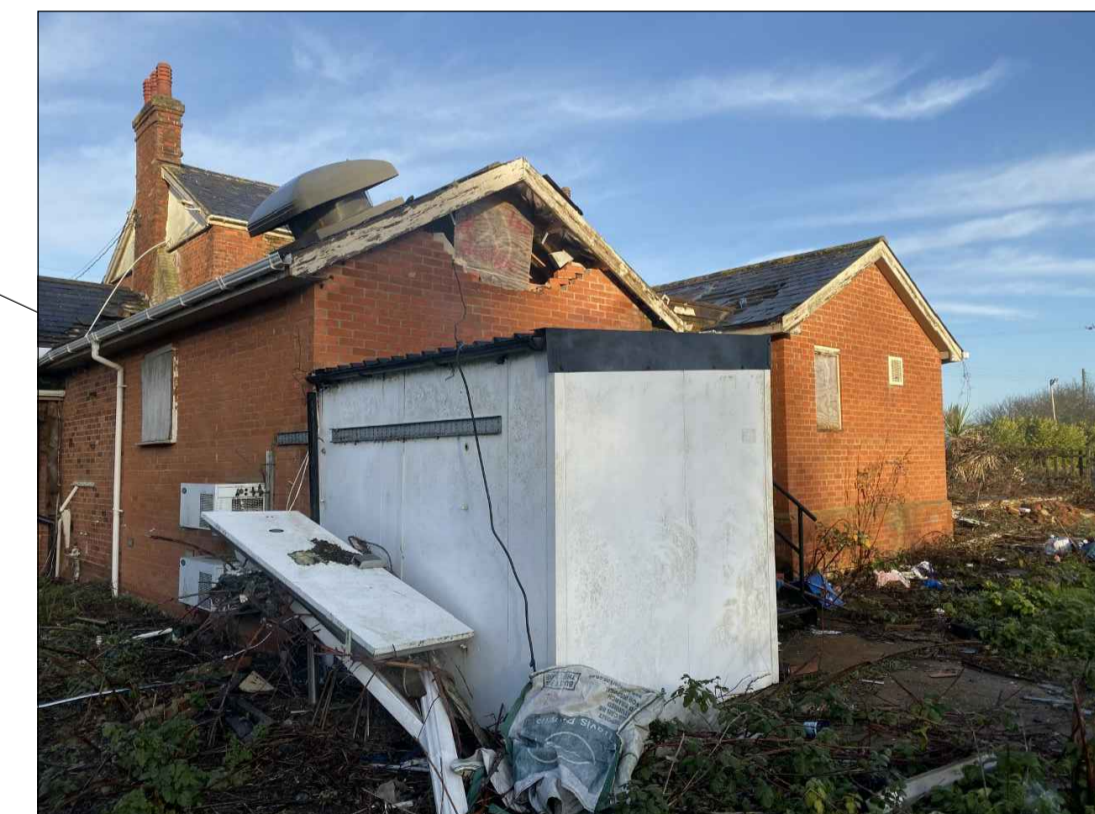


Side - South West Elevation



The Fox P.H

Front - North West Elevation

 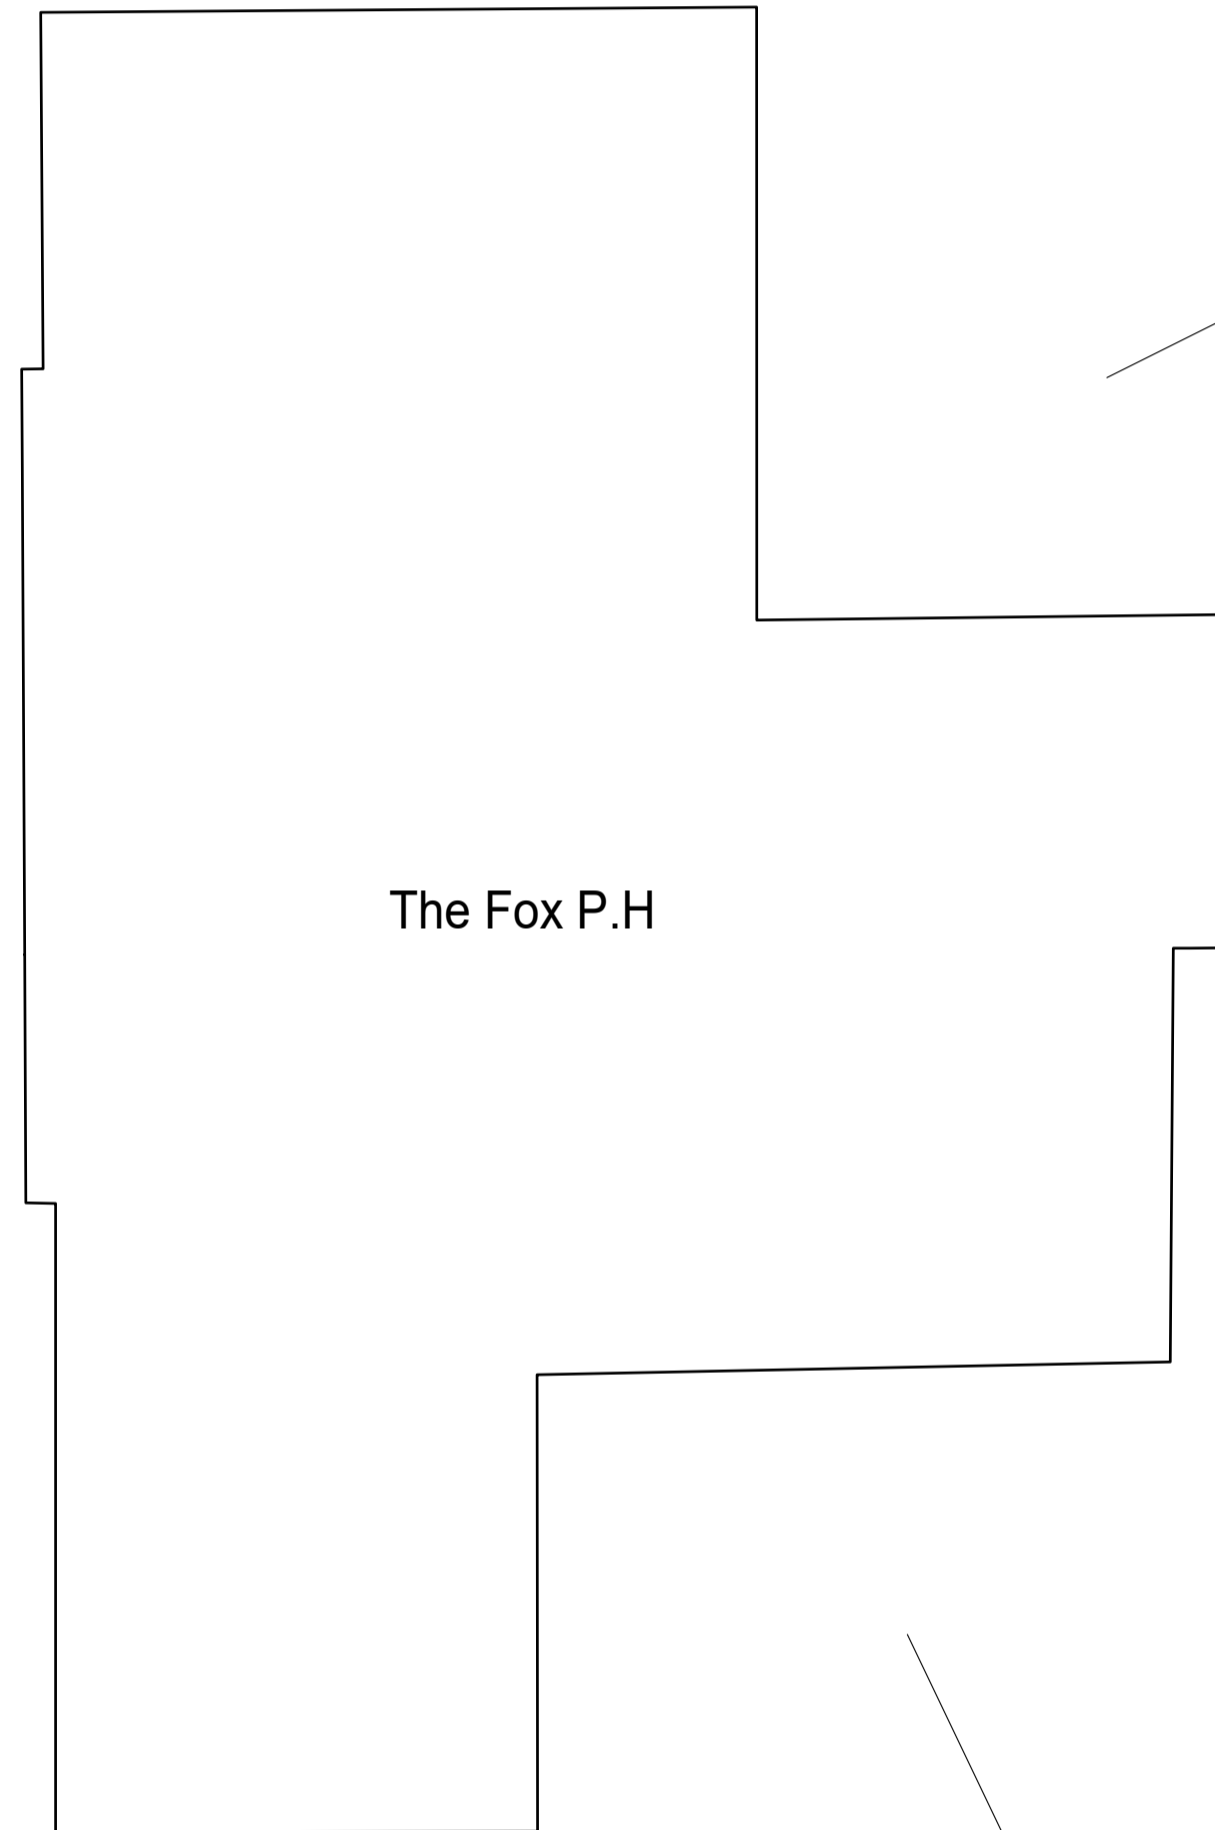

Rev. | Drawn | Description | Date

MP ARCHITECTS LLP
CHARTERED ARCHITECTS

Great Banskens, Banskens Lane, Ongar, Essex. CM5 9AR
T: 01277 364979 E: info@mparchitectsllp.co.uk
W: www.mparchitectsllp.co.uk

Status	FOR PLANNING		
Project	The Fox P.H, Haverhill Road, Little Wratting, Cambridgeshire. CB9 7UD		
Drawing	Existing P.H outline with photos showing each elevation		
Scale	1:100 @A1	Date	Jan 2020
Drawn by	MW	Project no.	2234
Checked by		Drawing no.	11
		Revision	-