


REVISION


A. RETAIL UNIT UPDATED
 B. D-T UNIT UPDATED

30.01.24
 28.03.24

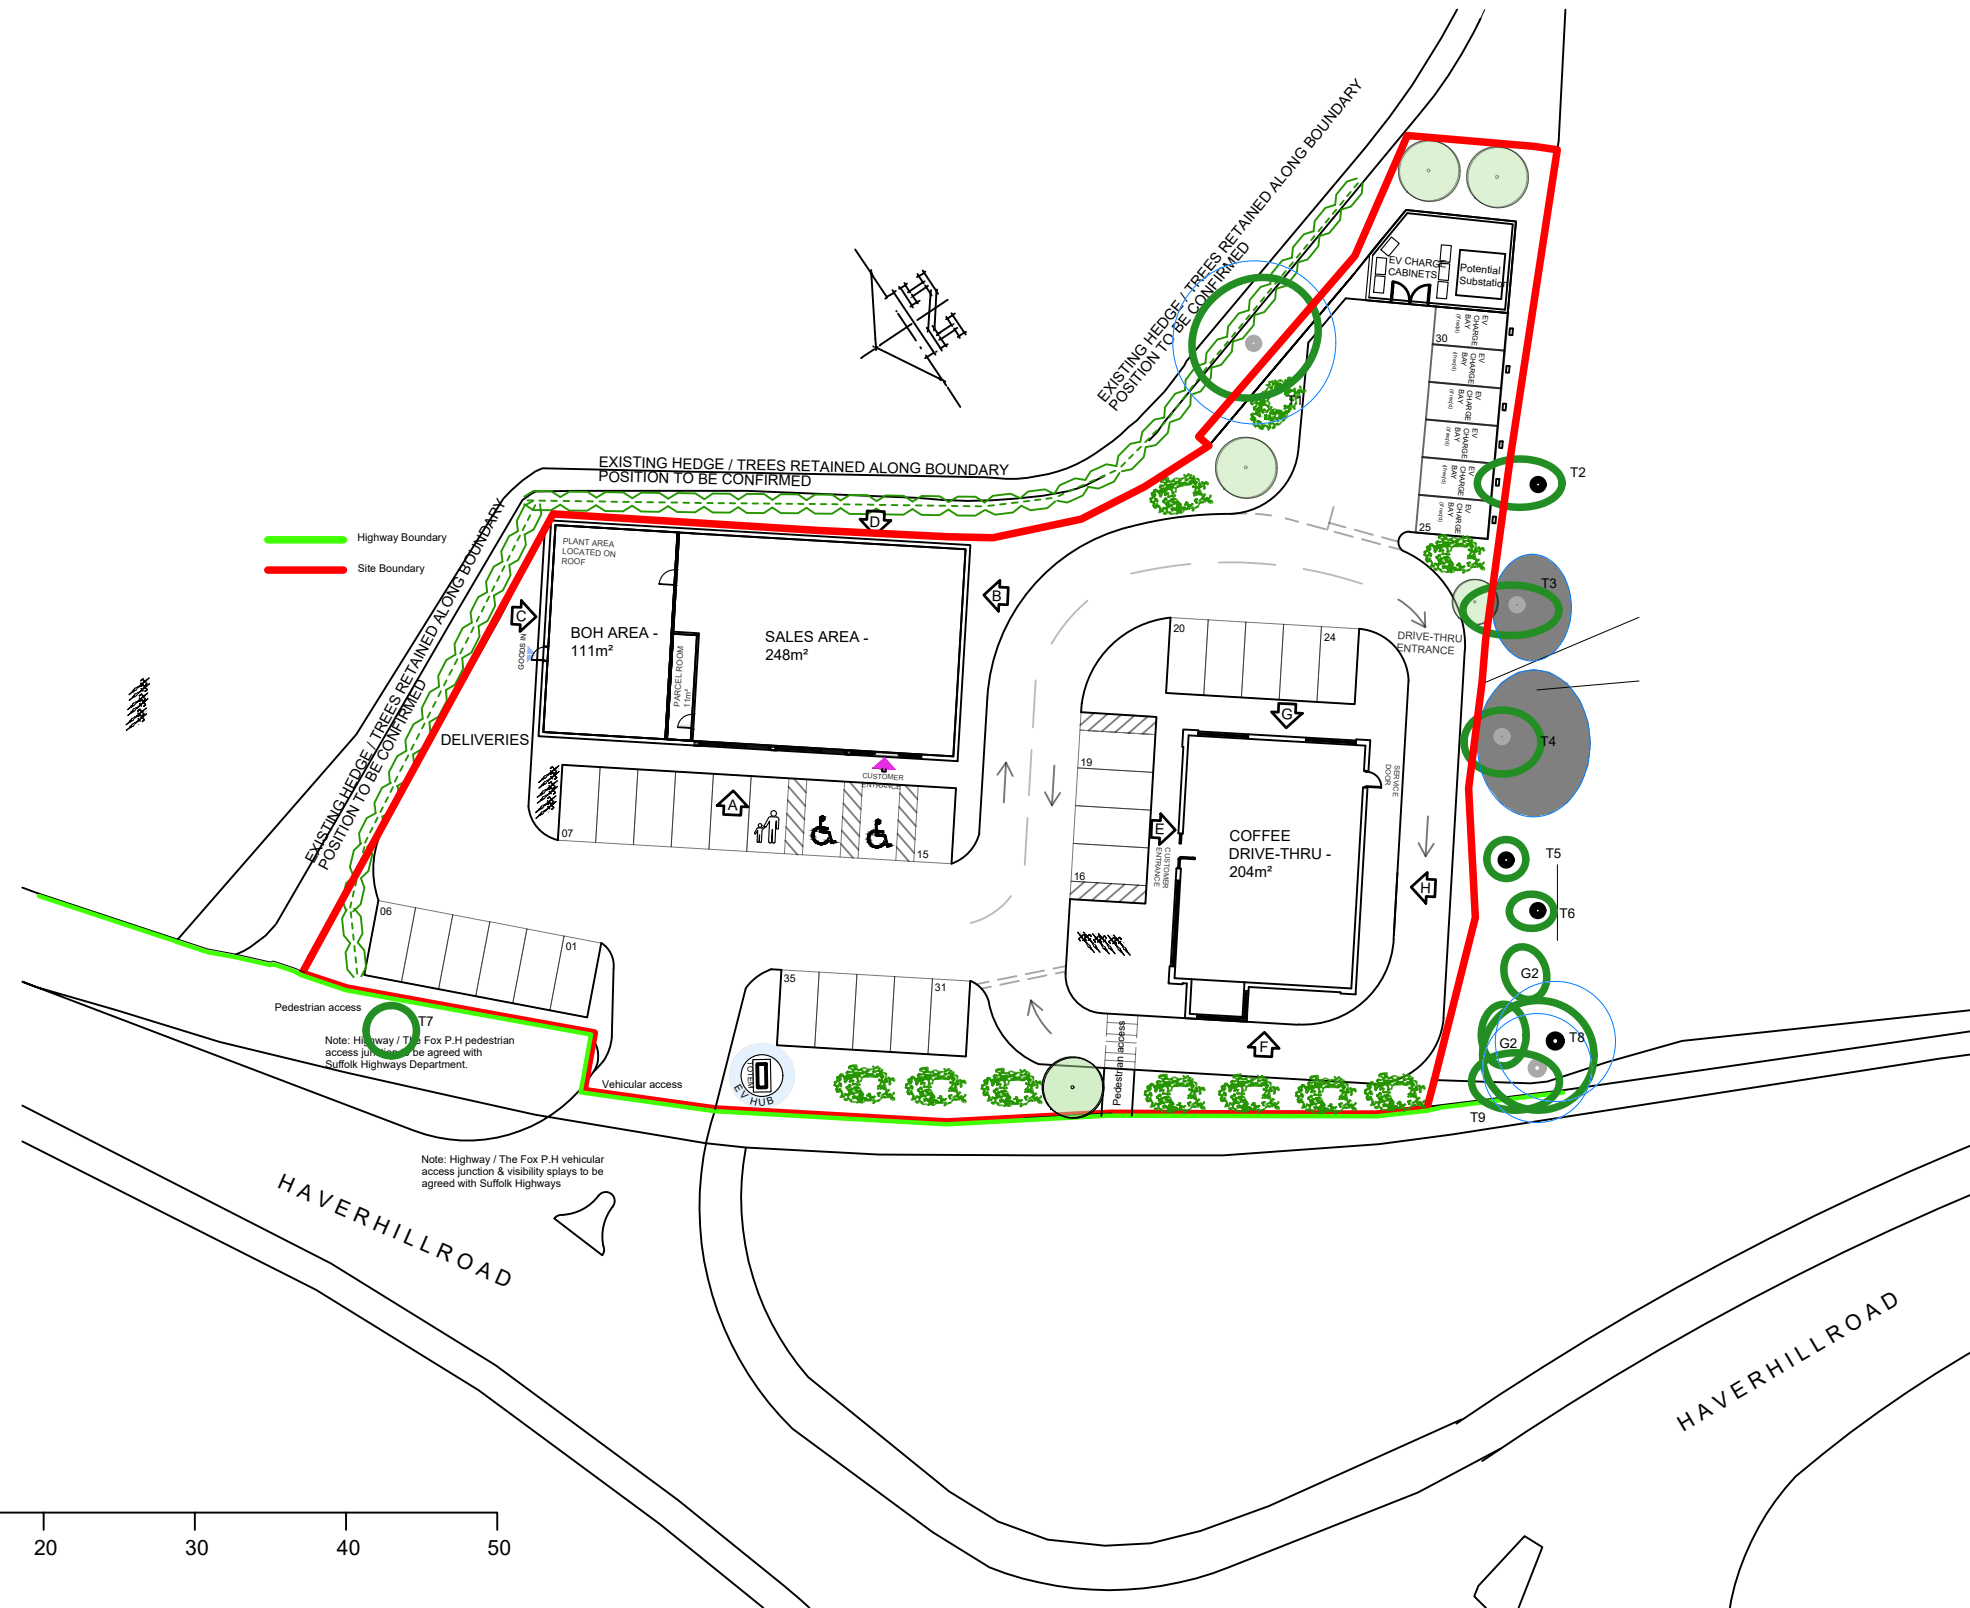

SITE PLAN

SCALE 1:500

 

© THE CONTENTS OF THIS DRAWING REMAIN THE SOLE PROPERTY OF WELLSFIELD ASSOCIATES AND MUST NOT BE COPIED OR REPRODUCED WITHOUT PRIOR PERMISSION.

FULL SURVEY NOT CARRIED OUT, DRAWING PRODUCED USING INFORMATION SUPPLIED BY THE CLIENT

Wellsfield Associates **ASDA**

project SCHEME 06
 The Fox P.H.
 Haverhill Road
 Little Wratting
 Cambridgeshire
 CB9 7UD
 PROPOSED SITE PLAN

date APR 23 drawn MCK

scale 1:500 @ A3 drg no. 3774-11b