



METRIC
DO NOT SCALE

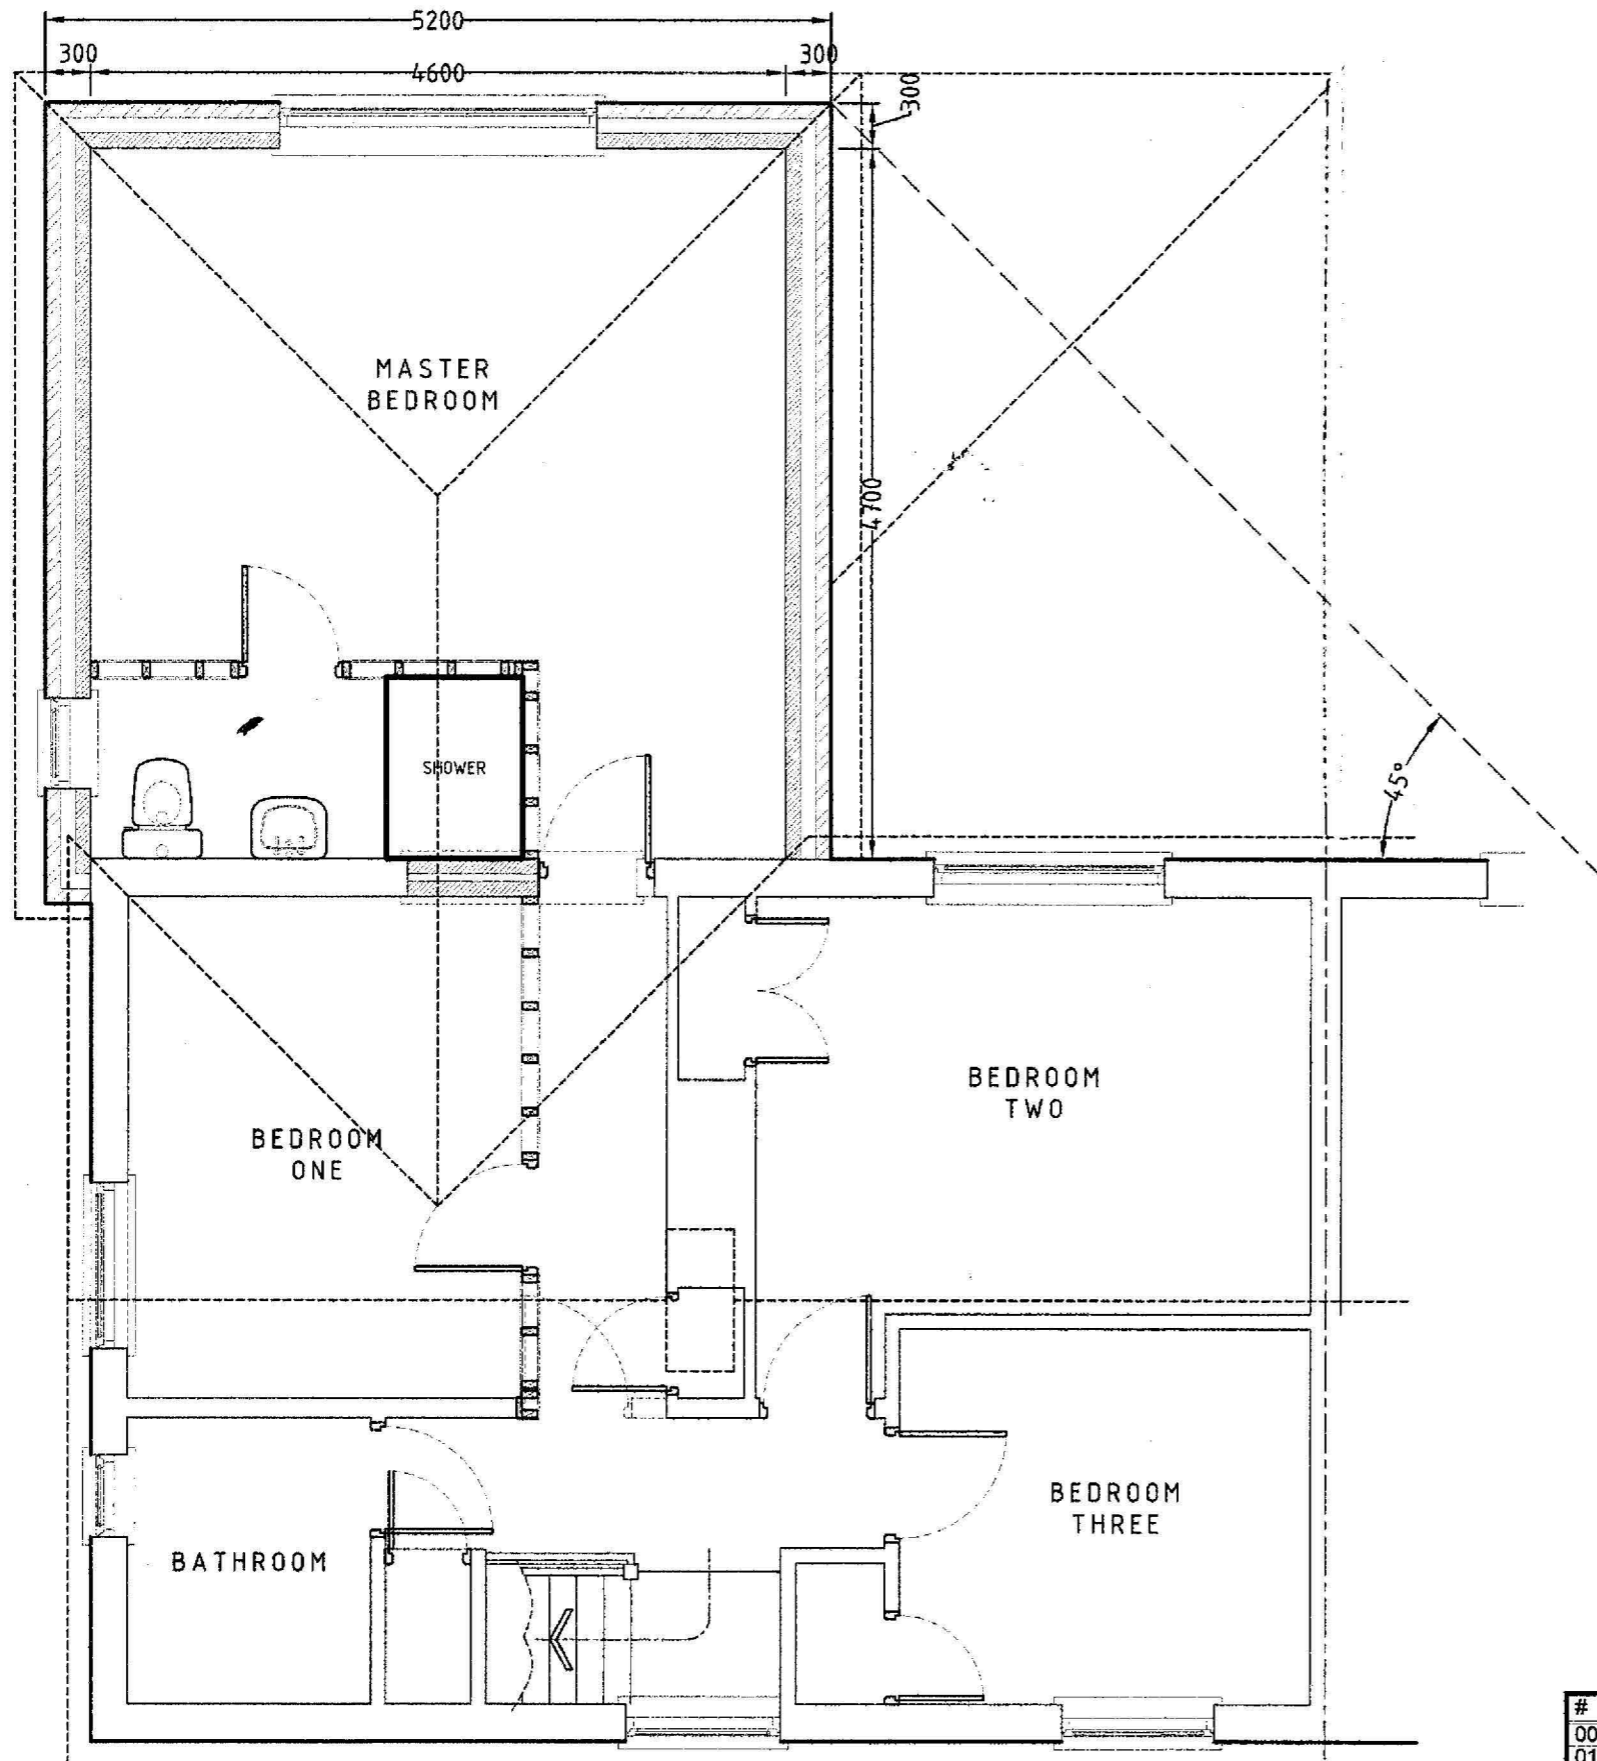

PROPOSED FIRST FLOOR LAYOUT PLAN

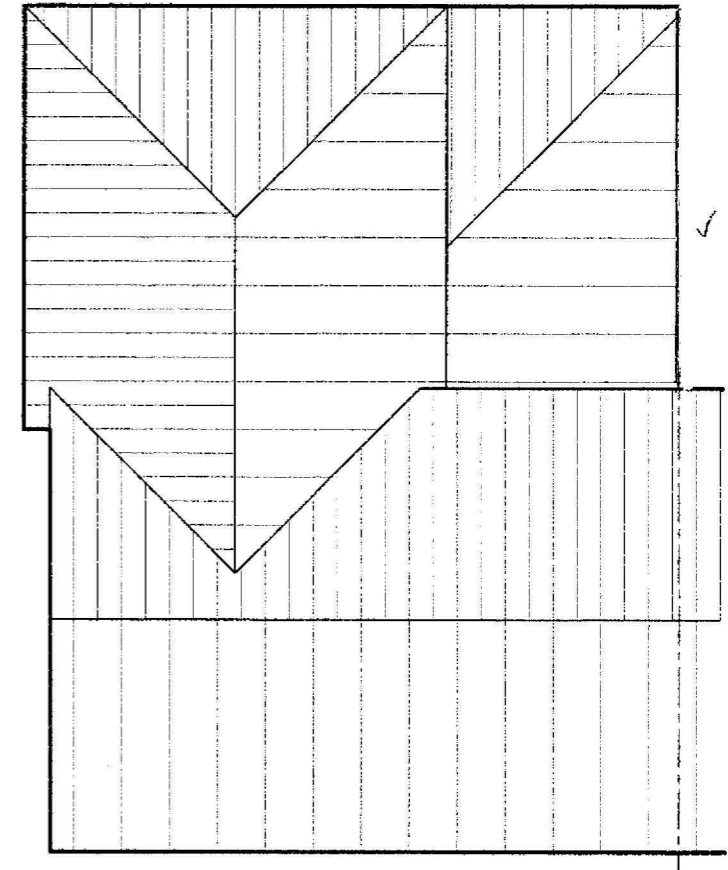

PROPOSED ROOF PLAN
1:100

#	Revision Date
00	15 January 2022
01	25 February 2022
02	03 March 2022
03	24 June 2022
04	23 March 2024

M.R.DESIGNS
 SNAILS
 OLD BANK
 PRICKWILLOW
 ELY CAMBS.
 CB7 4UT
 M 07831408454
 E mrdesigns@hotmail.com

LOCAL AUTHORITY	West Suffolk District Council
TITLE	Extension
CLIENT	Zoe Stewart
SITE ADDRESS	33 Mill Hill, Haverhill CB9 8BT

SCALE: 1:50 @ A3 Drawing No: SRD/7874/01/22 Sheet 6R OF 6