





Elevation AA

**Material Schedule:**

- ① MAIN BRICKWORK 1 - Ibstock Brick, Mercia Weathered Orange
- ② MAIN BRICKWORK 2 - Ibstock Brick, Leicester multi cream stock
- ③ STONework - Reconstituted Stone
- ④ ROOF TILE 1 - Marley Eternit Edgemere - Smooth Grey
- ⑤ ROOF TILE 2 - Marley Eternit Edgemere - Old English Dark Red
- ⑥ WINDOWS - White UPVC windows throughout
- ⑦ BOUNDARY TREATMENT - See Site Plan drawing
- ⑧ RAINWATER GOODS - Black UPVC
- ⑨ QUOINS & FEATURE BANDS - Ibstock Brick, Brunswick Buff (As per Neighbouring Weavers Lodge Development)

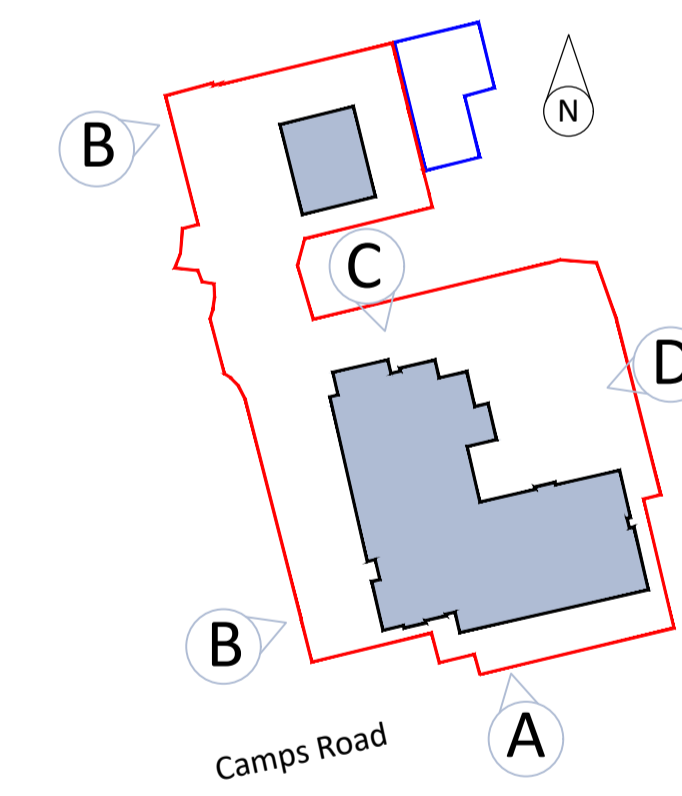

Key Plan

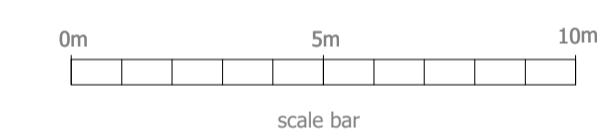

**planning issues**  
TOWN PLANNING AND ARCHITECTURAL DESIGN  
Gideon Lemberg RIBA  
Design Director  
Millstream House \* Parkside  
Ringwood \* Hampshire BH24 3SG  
Telephone: (01425) 462109  
Fax: (01425) 462101  
E-mail: design@planningissues.co.uk

Client  
**Churchill**  
Retirement Living

Project Title  
PROPOSED CAT II SHELTERED HOUSING  
Site Opposite CRL Development  
Camps Road  
Haverhill CB9 8HF

Drawing Title  
*Elevation AA*

Scale 1:150 @ A1 Date MAY 2024  
Drawn GSL Checked -  
Drawing No. Rev.  
**40033HH-S73-17**