


REVISION HISTORY			
REV	DESCRIPTION	DATE	APPROVED
A	FIRST ISSUE	10-06-2024	RJA

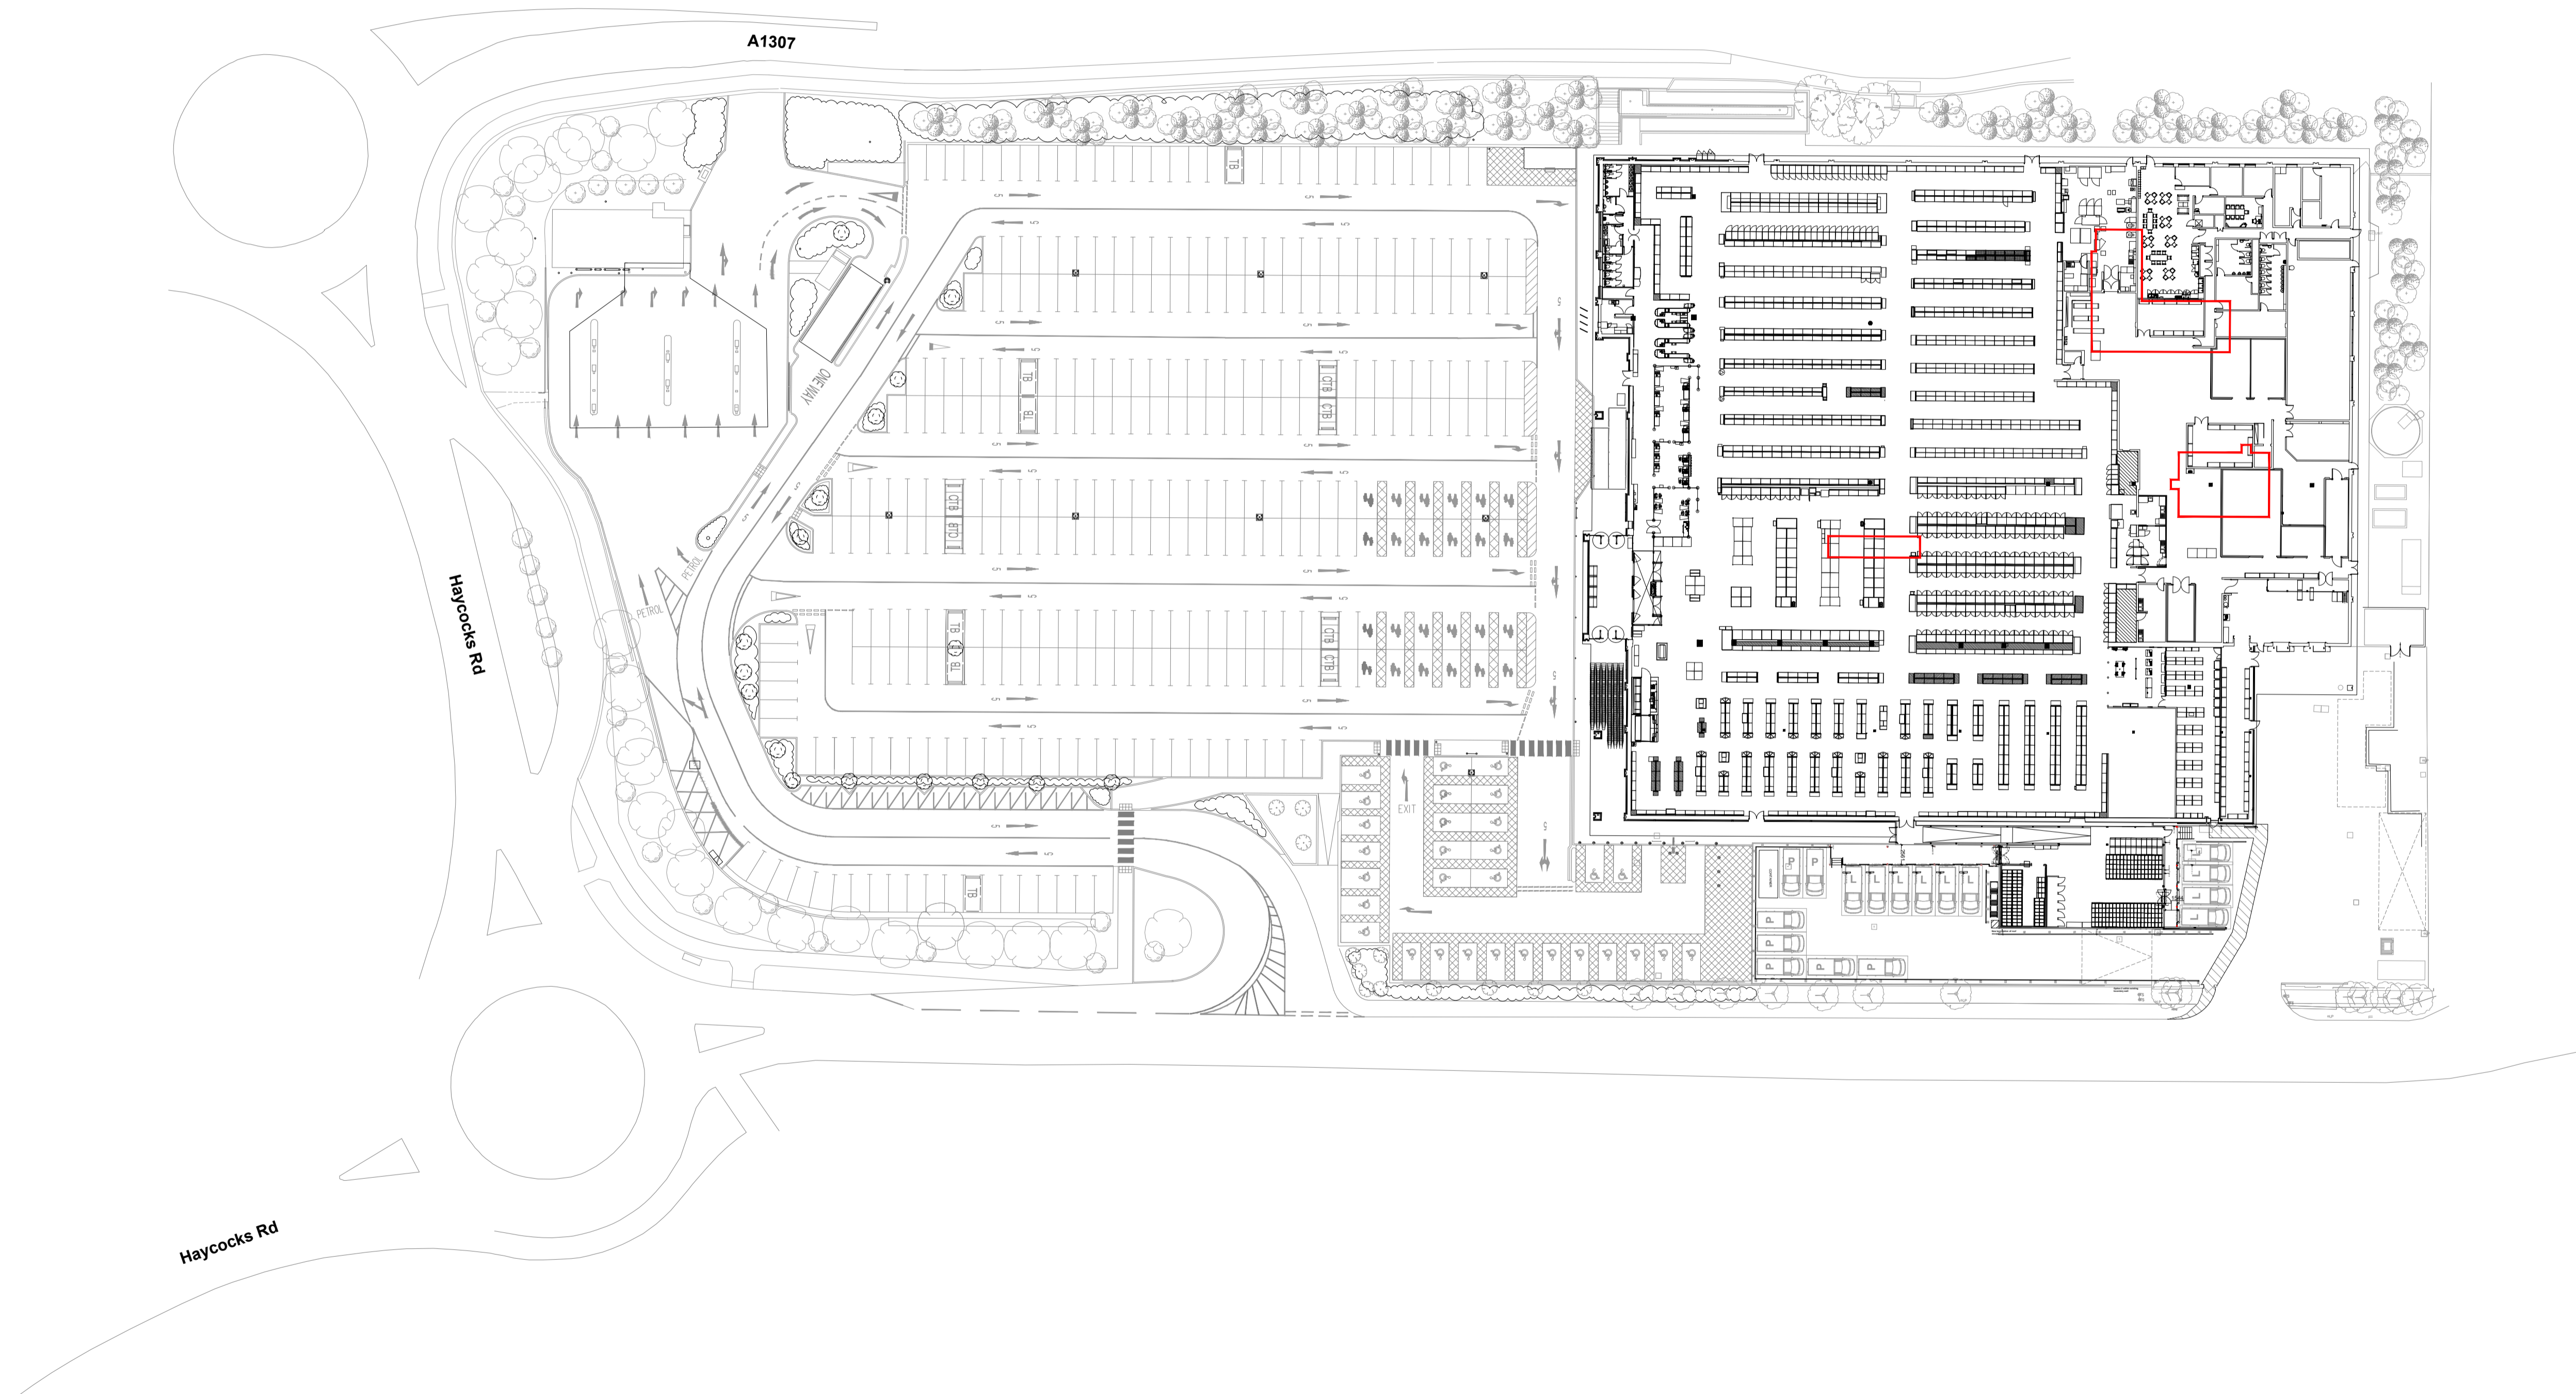

DO NOT SCALE THIS DRAWING - USE DIMENSIONS
 The Contractor is to check and verify all dimensions on site before starting work and report any omissions or errors.

This drawing is to be read in conjunction with all relevant consultants and specialists drawings.

This drawing is copyright

This drawing is issued for the sole and exclusive use of the named recipient. Distribution to any third party is on the strict understanding that no liability is accepted by bcr-infinity architects for any discrepancies, errors or omissions that may be present, and no guarantee is offered as to the accuracy of information shown.

bcr·infinityarchitects

RIBA 
 Chartered Practice

Cambridge: 1 Wellington street
 CB1 1HW
 T 01223 366717

Bury St Edmunds: 8 Angel Hill
 IP33 1UZ
 T 01284 727710

www.bcr-infinityarchitects.co.uk
 e: studio@bcr-infinityarchitects.co.uk

Client
 Basebuild Services
 Project
 Sainsbury's,
 Haycocks Road, Haverhill,
 CB9 7YL.

Drawing Title:
 PROPOSED GROUND FLOOR SITE PLAN

Drawing Status:
 PLANNING ISSUE

Project No: 23-097-BCR_00-DR-A-PL10	Dwg No: A	Rev: A	Drawn: CL	Checked: RJA	Scale @ A1: 1:500
--	--------------	-----------	--------------	-----------------	----------------------

CAD Reference:	Date: 04-06-2024	Scale @ A3: N/A
----------------	------------------	--------------------

PROPOSED GROUND FLOOR SITE PLAN
 SCALE (1:500 @ A1)

