


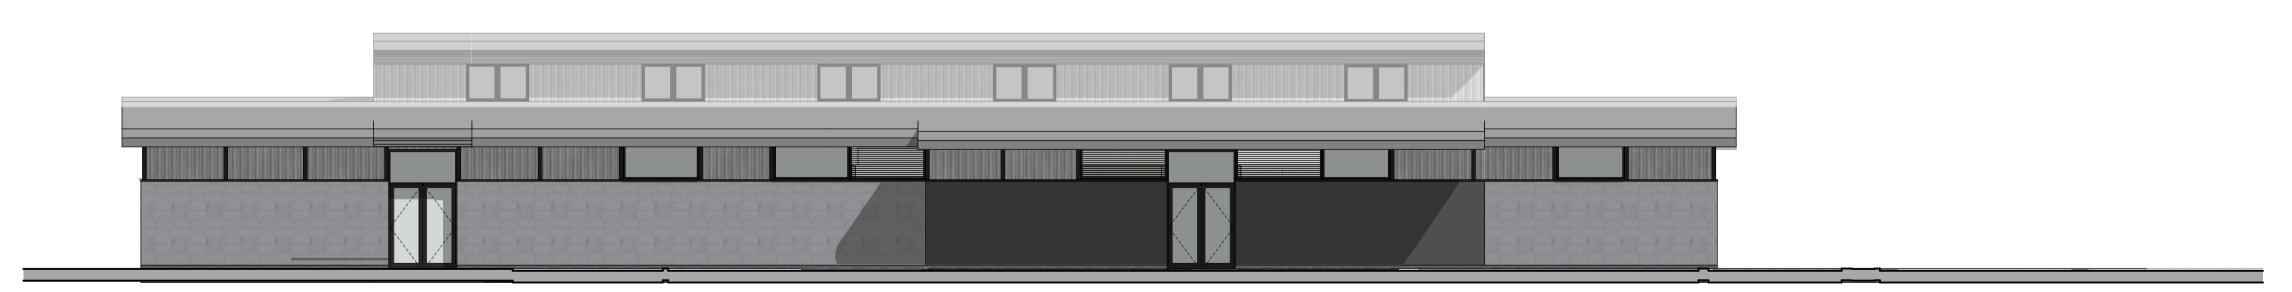

East Elevation



West Elevation

## **General Notes**

Do not scale from this drawing, apart from Town Planning purposes. Work to figure dimensions only. This drawing is the property of Cameron Bosque Brookes Architects Limited and copyright is reserved by them

This drawing is issued on the basis that it is not copied, used or disclosed by or to any unauthorised person without the prior written consent of Cameron Bosque Brookes Architects Limited

The drawing representative of the building or site and intended works. Contractors should carry out their own independent site surveys to confirm dimensions

**Drawn by** Change description P1 01/06/2023 OB Issued for Planning

Status Planning



**Cameron Bosque Brookes Architects** 

Cambridge | Huntingdon | Whittlesey 01480 301 554 | 07548658571 info@cbb-architects.co.uk



Existing Elevations

Haverhill Community Sports Association
Project Address
The New Croft, Chalkstone Way,
Haverhill Suffolk CB9 0BW

1:100@A1

01/06/2023

Revision

23005-0300