
 


# Site Plan showing heat pump 37 St Botolph's Way Haverhill CB9 9NH

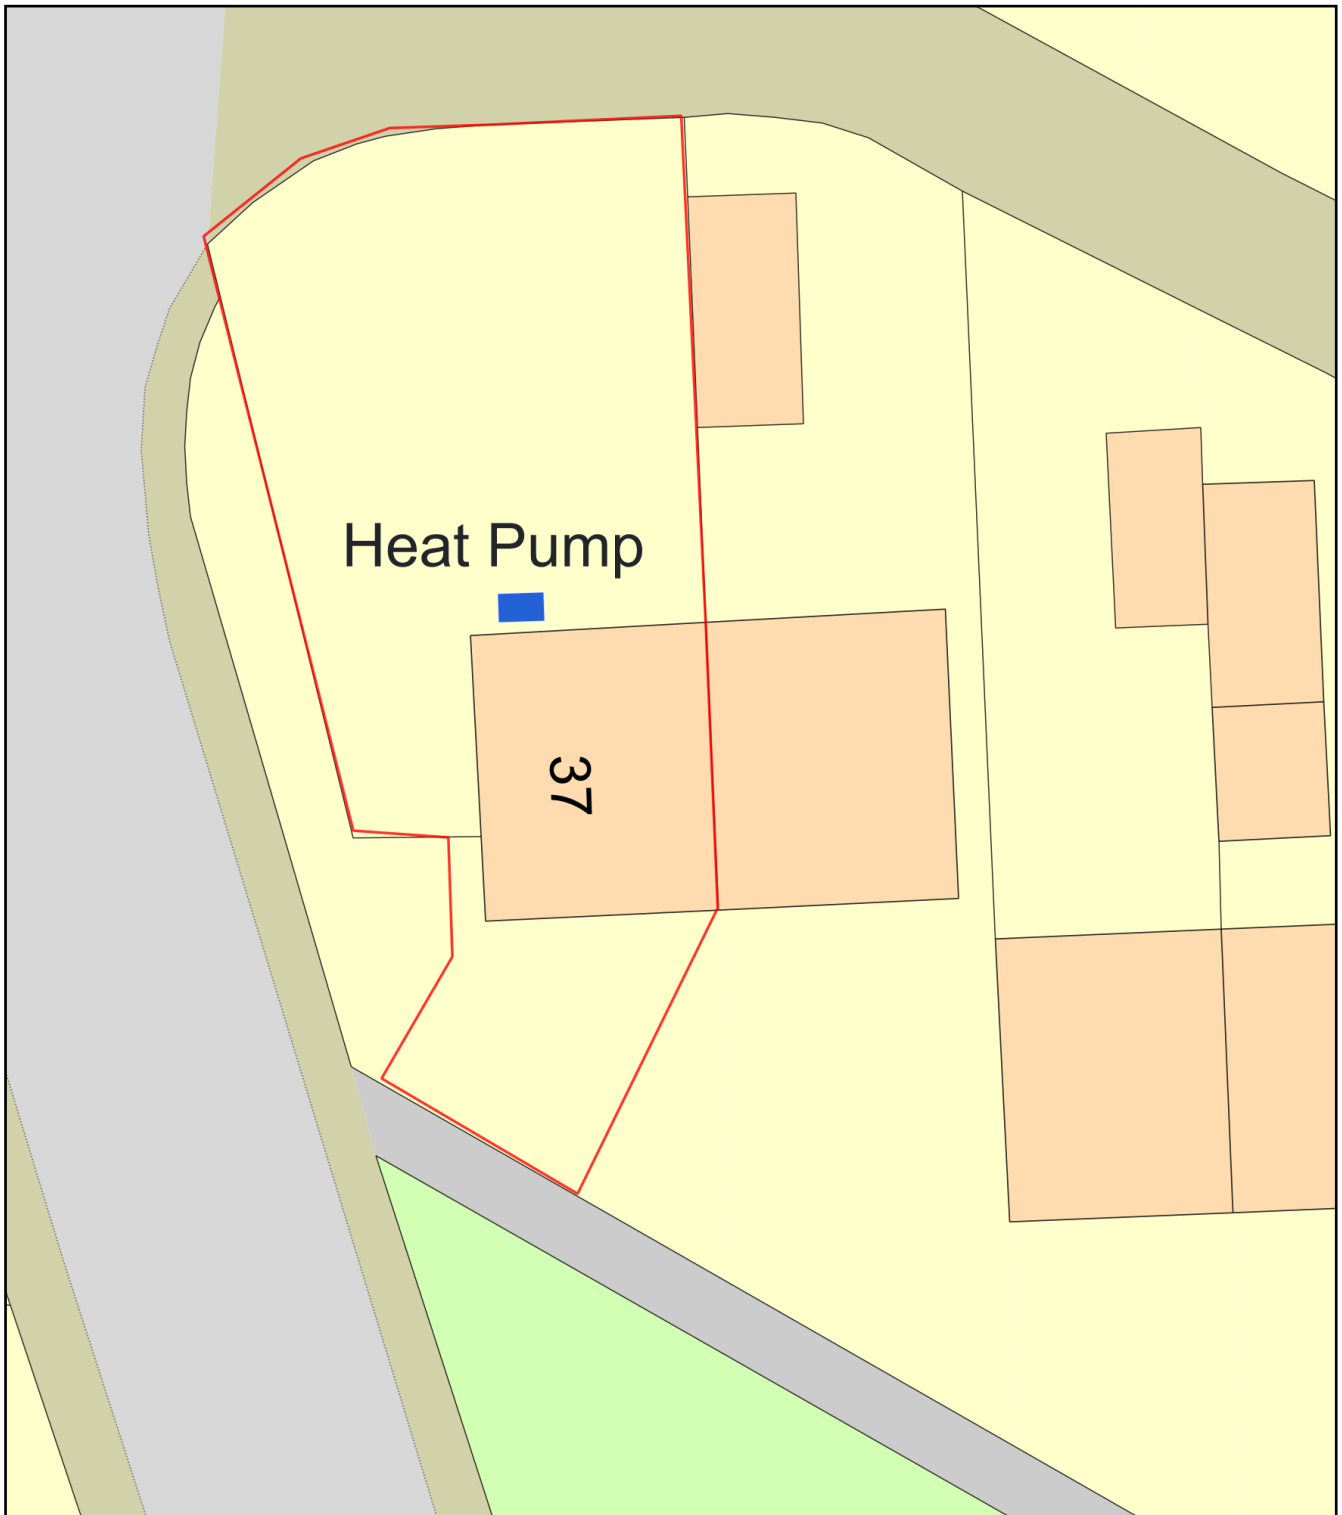

Plan Produced for: James Hymas  
Date Produced: 28 Jul 2024  
Plan Reference Number: TQRQM24210105425700  
Scale: 1:200 @ A4