


- Notes**
- 1- This drawing is copyright and the property of FGL and must not be copied in whole or part without their prior written permission.
 - 2- This drawing is indicative only and must not be scaled. Layout and dimensions provided are to be verified on site.
 - 3- Drawings are to be used for Planning permission only.

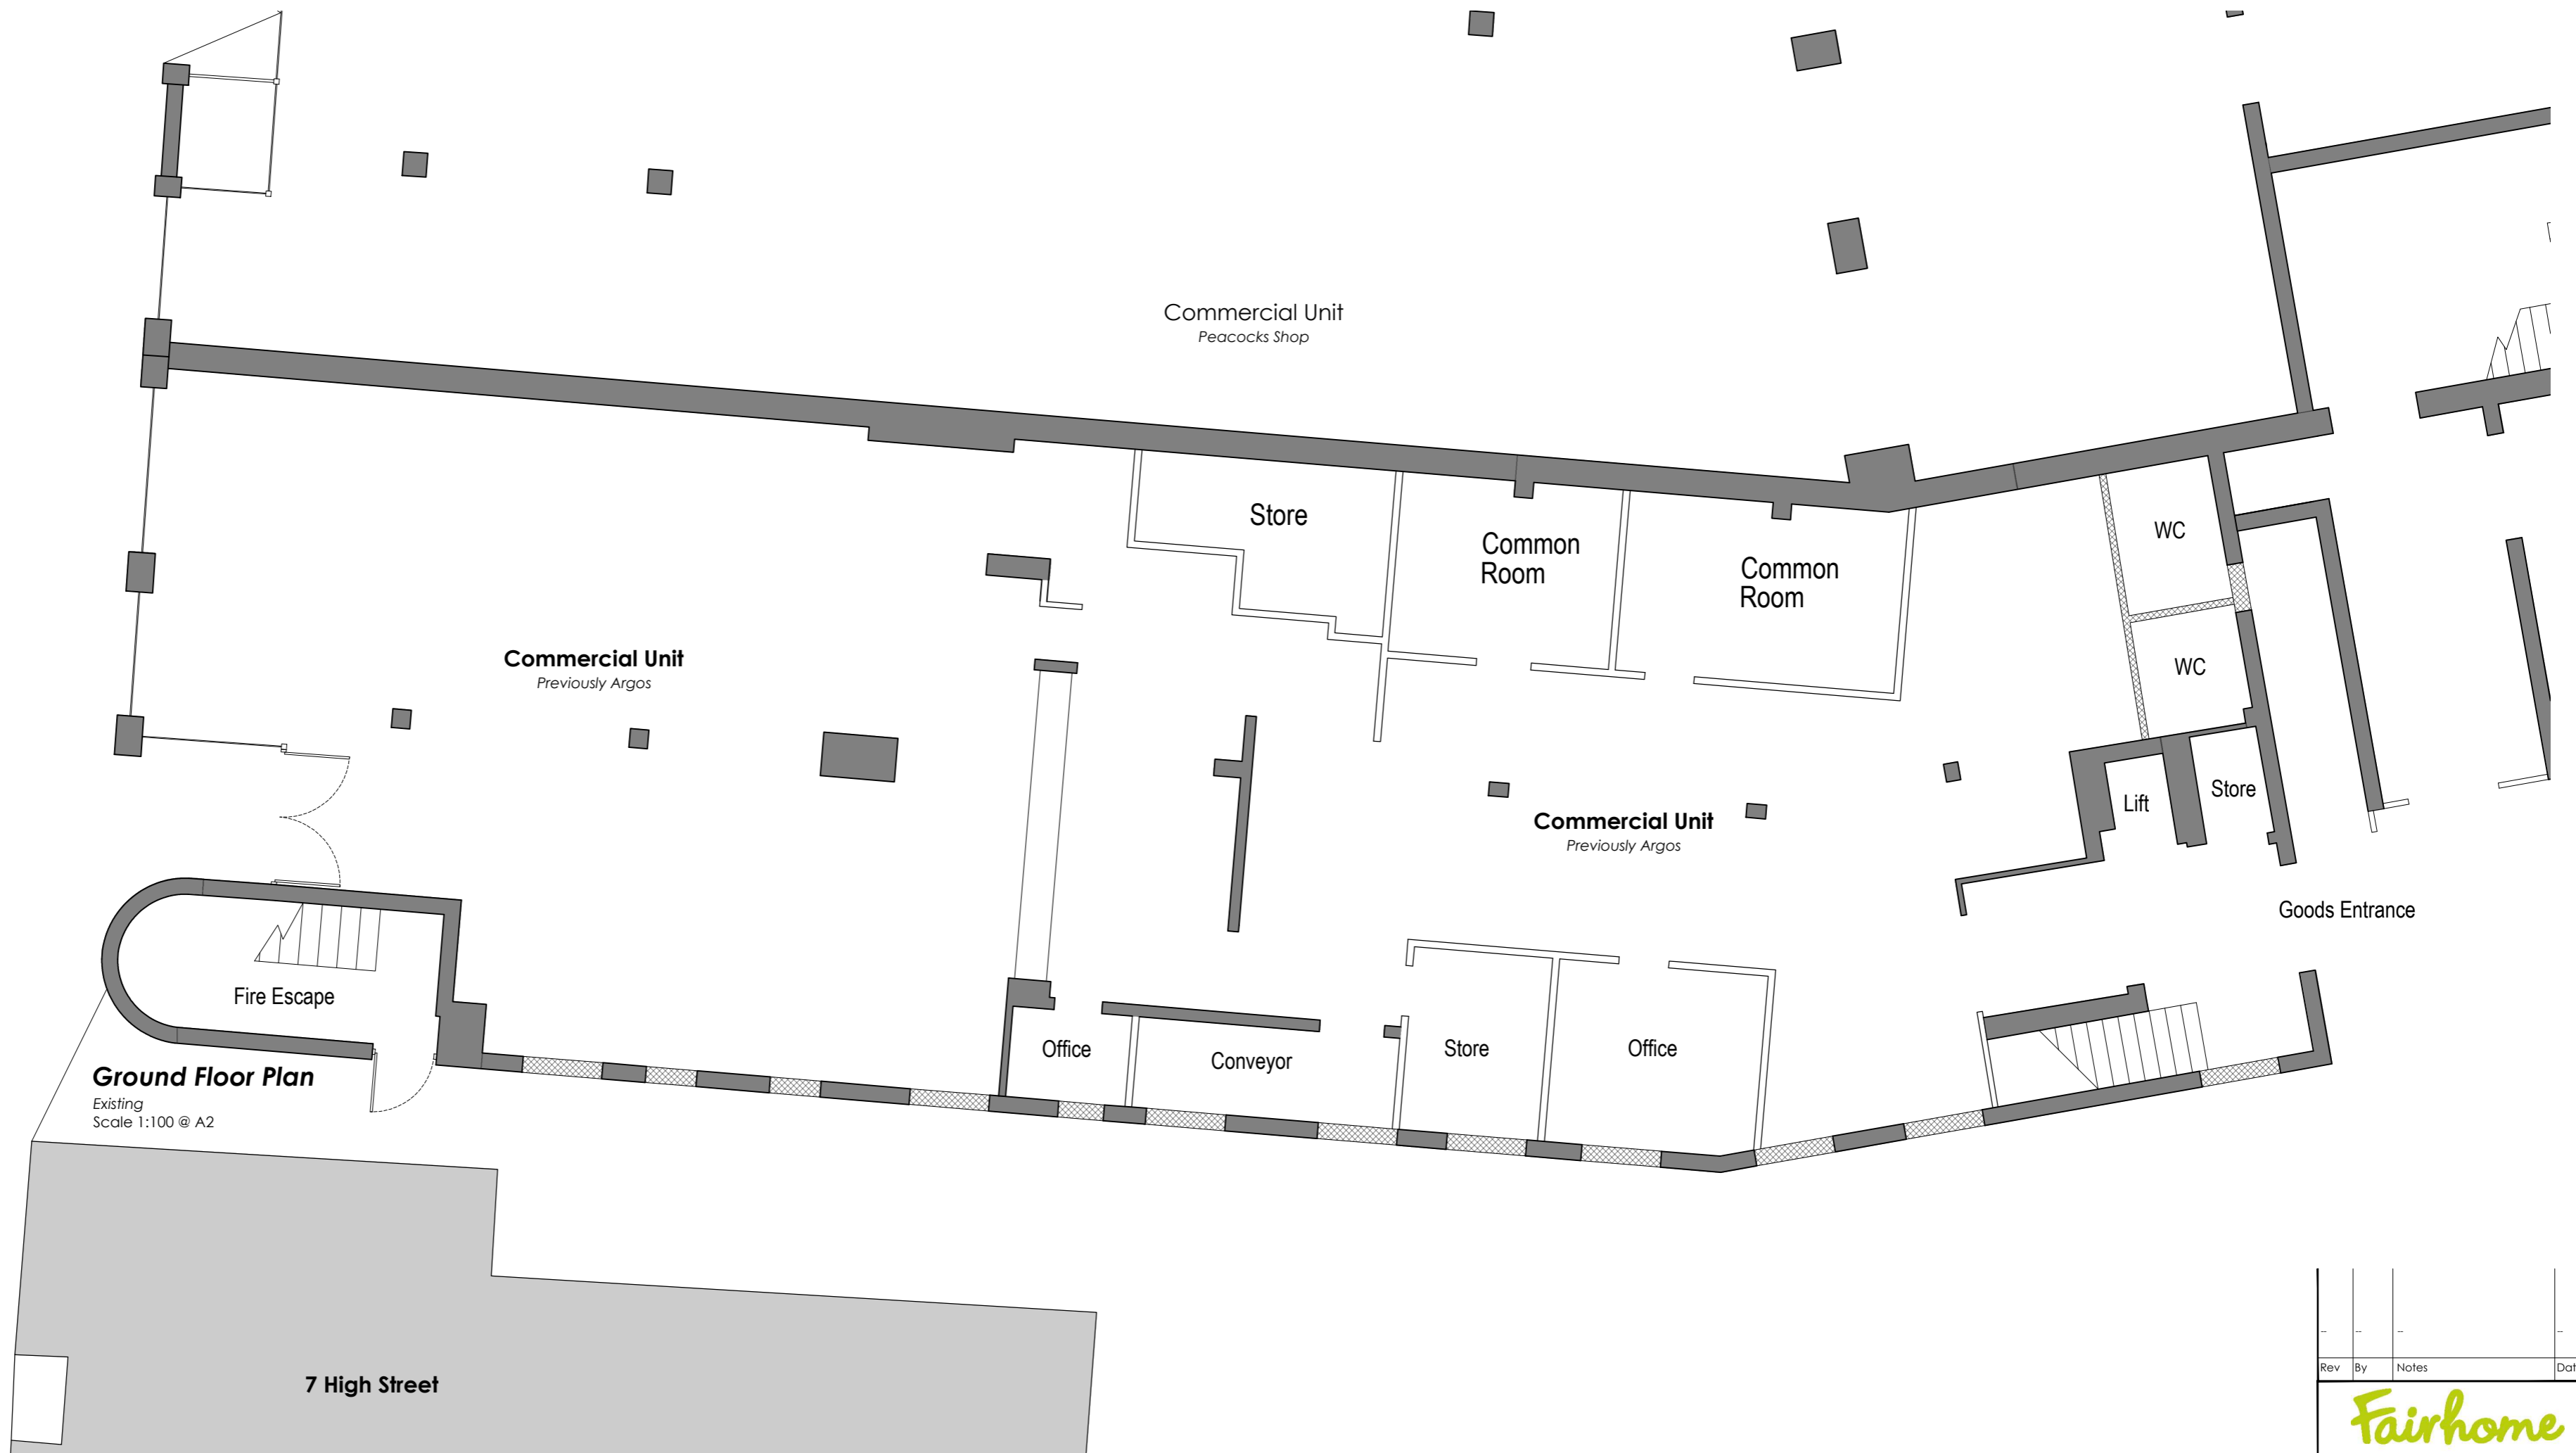

Ground Floor Plan
Existing
Scale 1:100 @ A2



Rev	By	Notes	Date

Fairhome
PROPERTY DEVELOPMENTS LTD
Fairhome Group, Quay Reach, 14 Carolina Way, Manchester, M50 2YJ
T: 0330 390500
W: www.fairhomegroup.co.uk

Project
1-3 High Street, Haverhill,
St Edmundsury CB9 8AA

Title
Ground Floor Plan
Existing

Drawn By TS
Checked ..
Approved ..

Date August 2021
Paper Size A2

DWG Number FP28675-A-002
Revision PL1