


- This drawing is not to be scaled.
- Contractors must check all dimensions on site, Architect to be notified of any discrepancies in figured dimensions.
- This drawing is copyright.

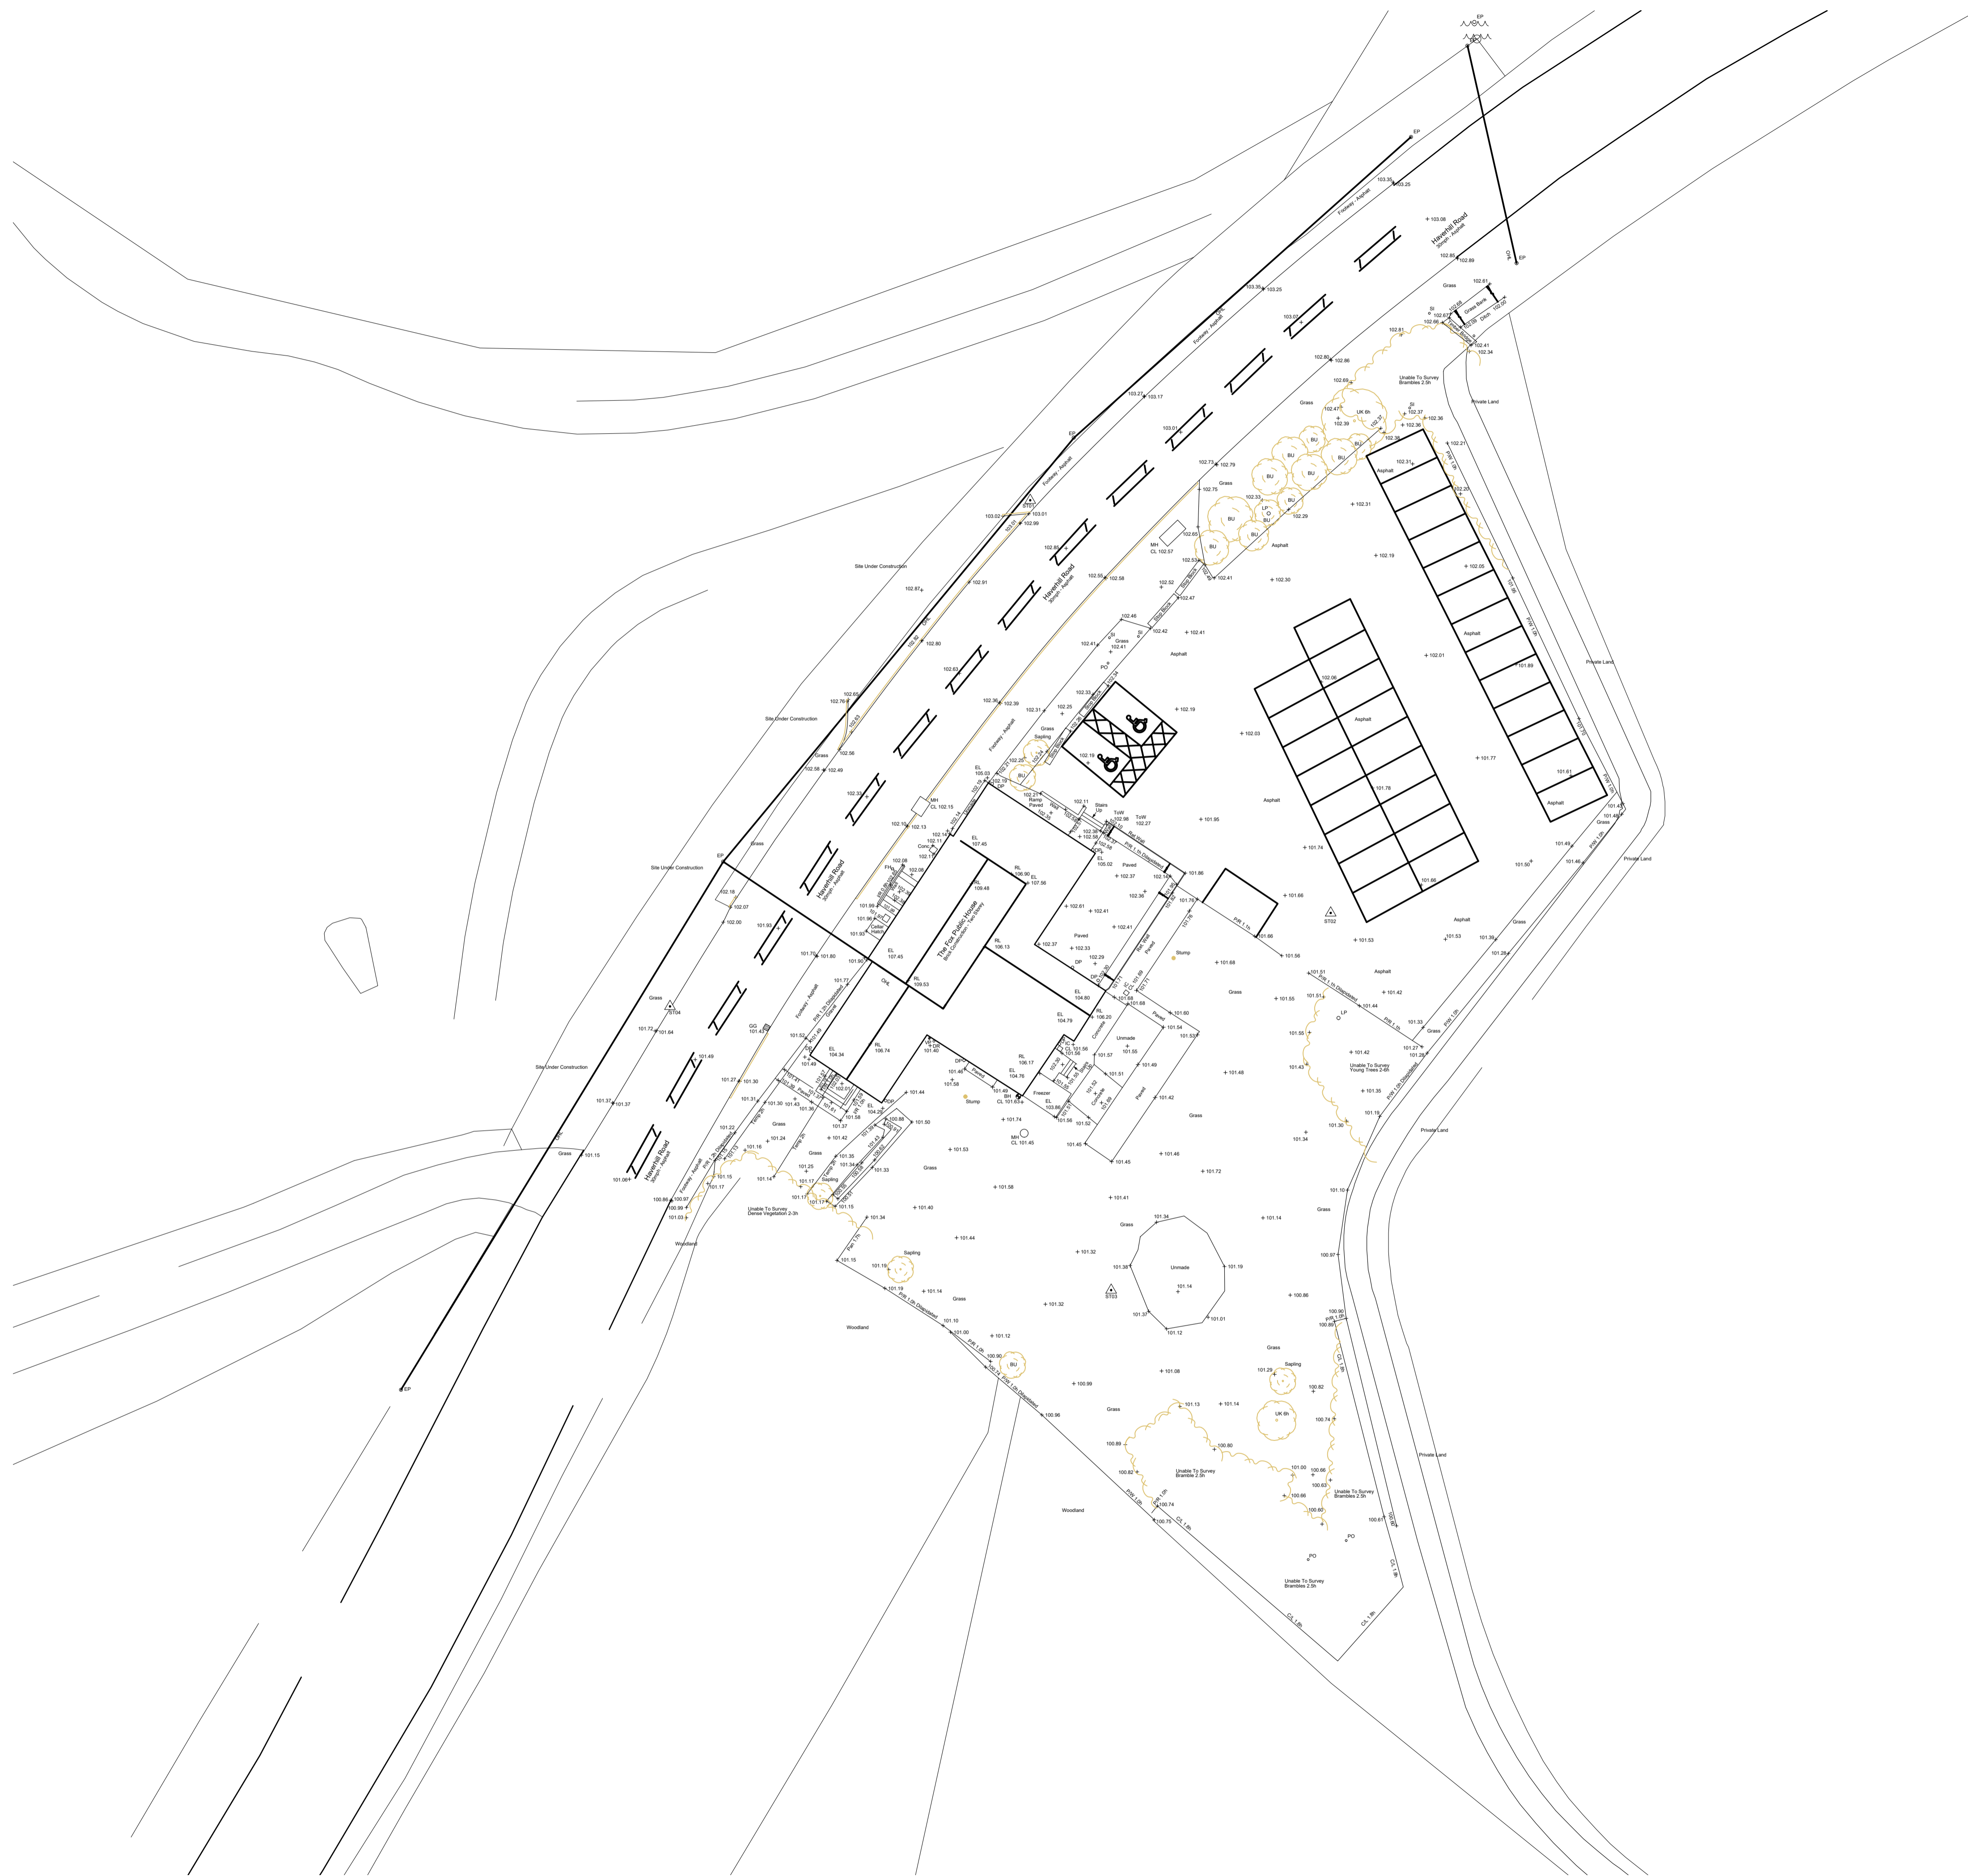

0 1 5 10 15 20 25m
Scale @ 1:250

Rev. | Drawn | Description | Date

MP ARCHITECTS LLP
CHARTERED ARCHITECTS

Great Basons, Basons Lane, Ongar, Essex, CM5 9AR
T: 01277 364979 E: info@mparchitectsllp.co.uk
W: www.mparchitectsllp.co.uk

Status **FOR PLANNING**
Project **The Fox P.H, Haverhill Road,
Little Wratting, Cambridgeshire, CB9 7UD**
Drawing **Existing Site Plan**

Scale	1:250 @A1	Date	Dec 2019
Drawn by	MW	Project no.	2234
Checked by		Drawing no.	10
		Revision	-