



 





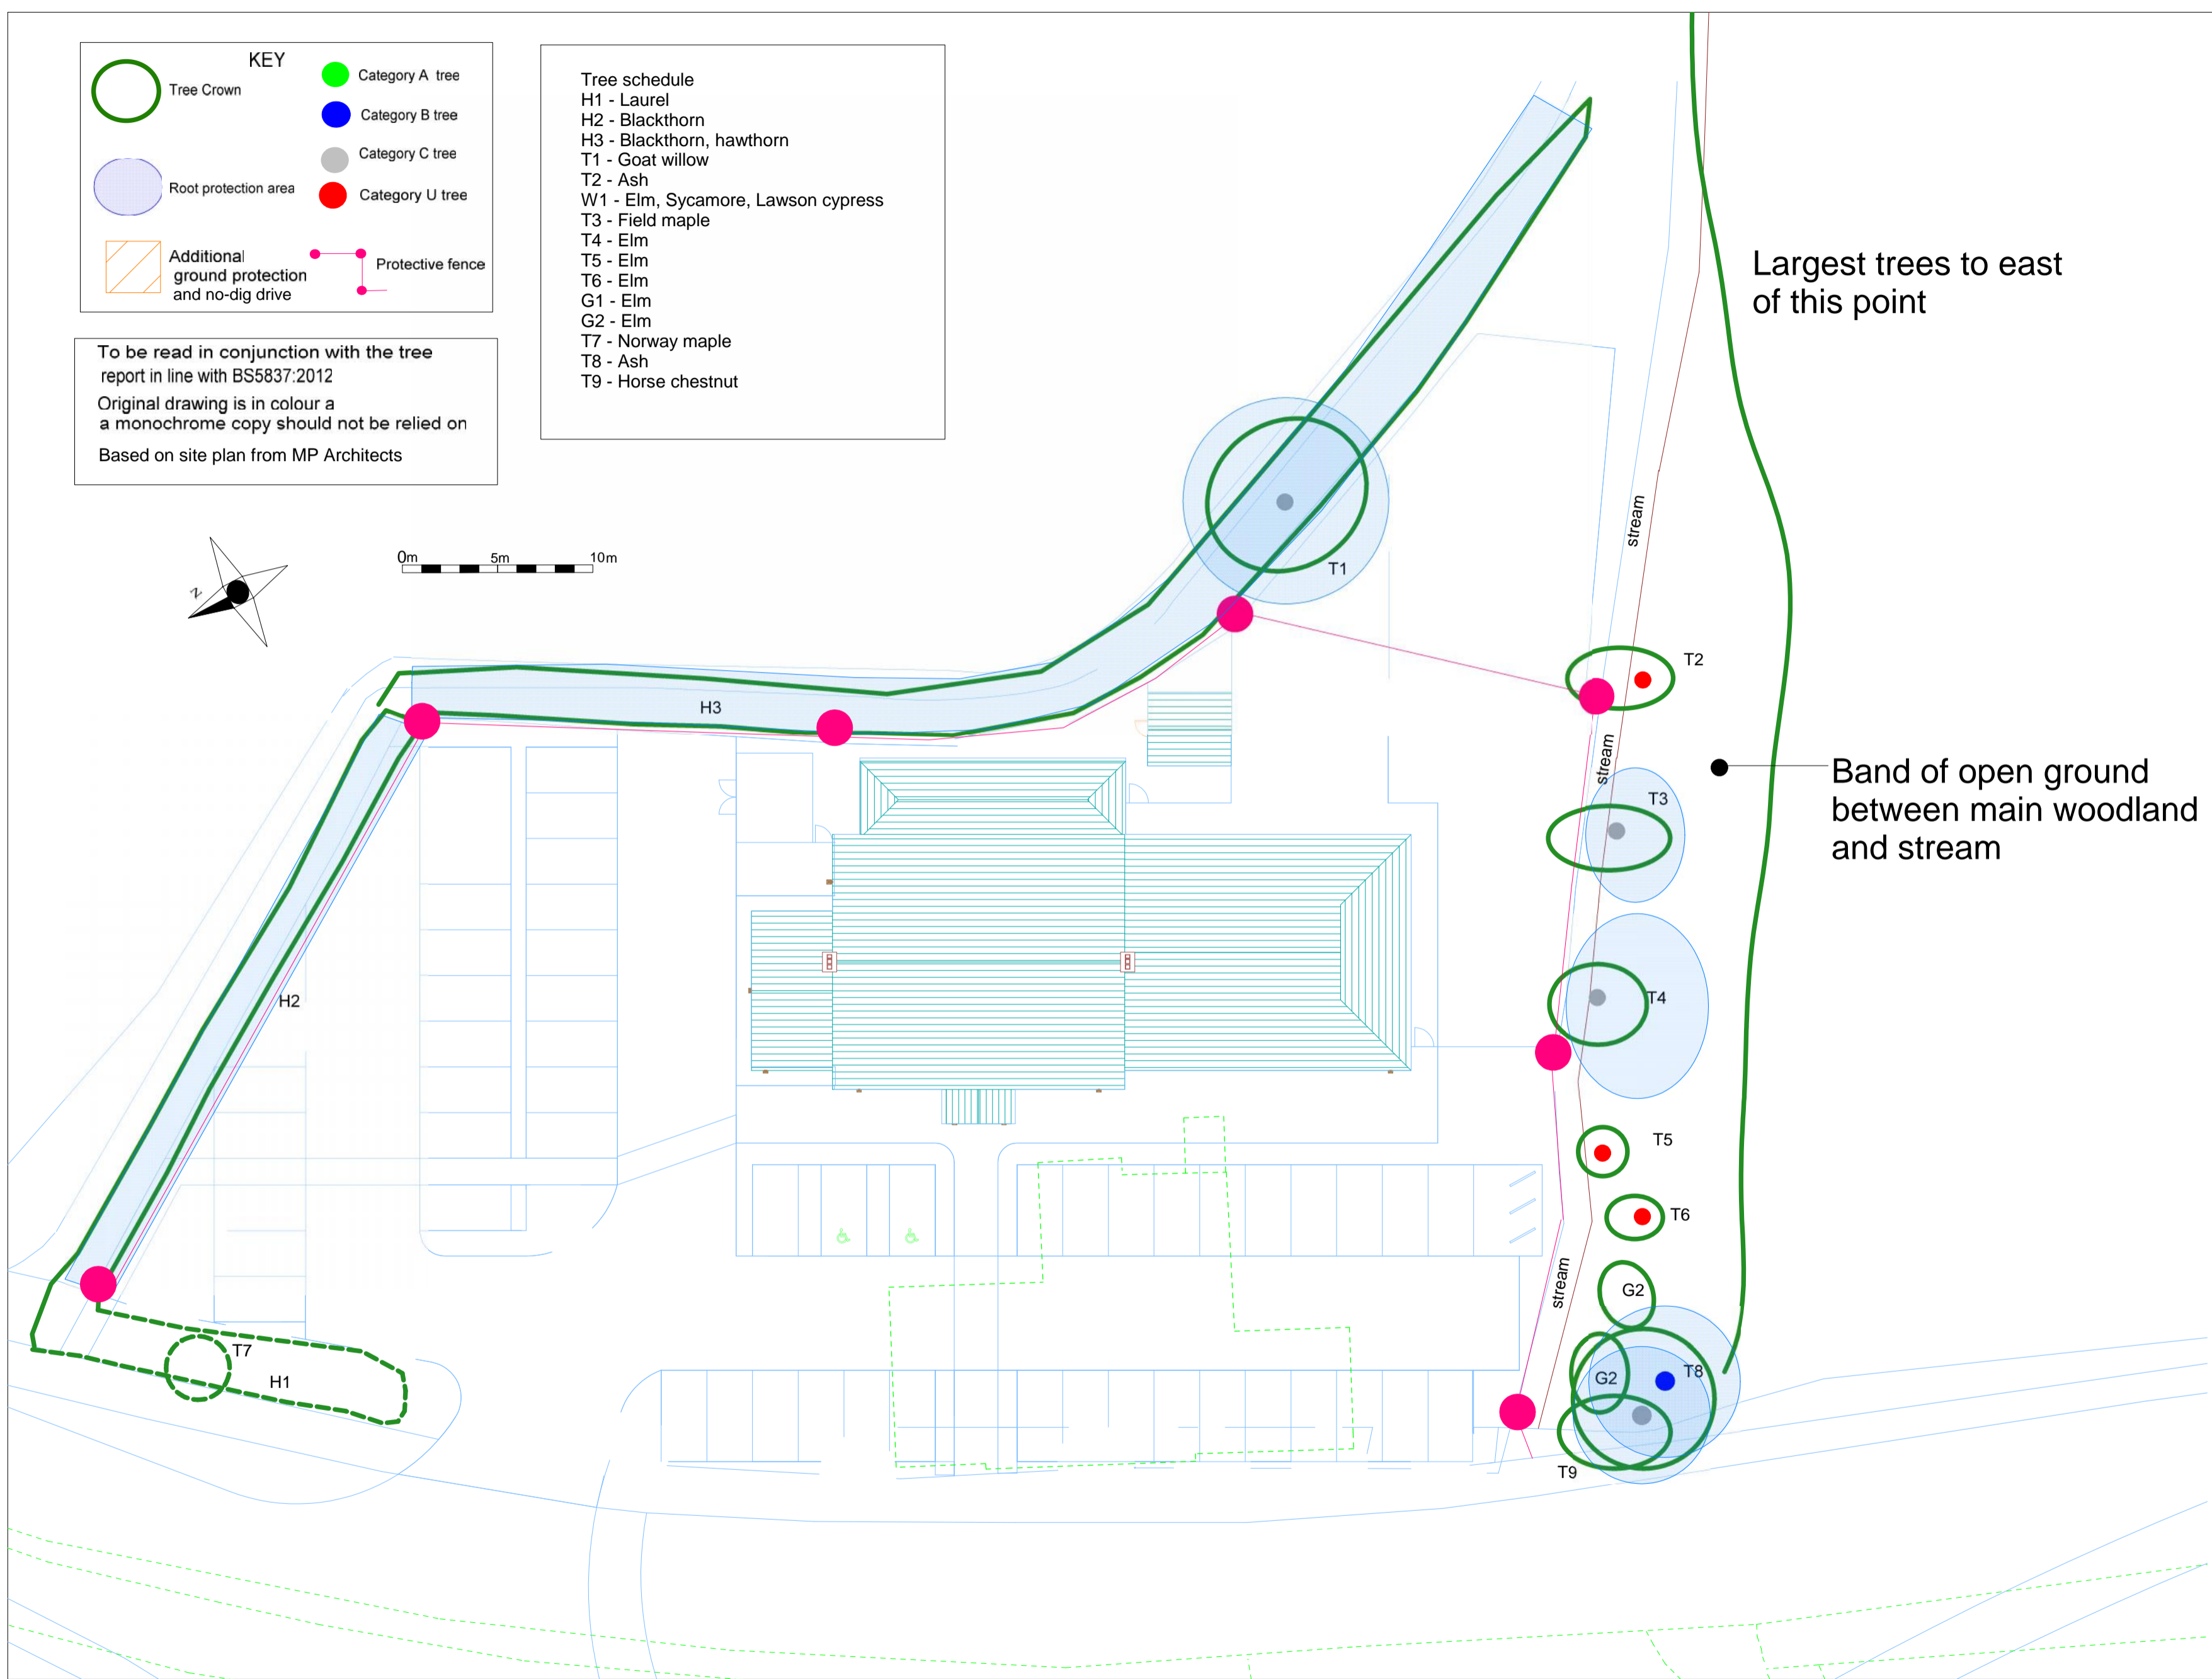
 
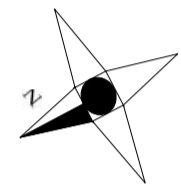
**KEY**

-  Tree Crown
-  Category A tree
-  Root protection area
-  Category B tree
-  Additional ground protection and no-dig drive
-  Protective fence
-  Category C tree
-  Category U tree

**Tree schedule**

- H1 - Laurel
- H2 - Blackthorn
- H3 - Blackthorn, hawthorn
- T1 - Goat willow
- T2 - Ash
- W1 - Elm, Sycamore, Lawson cypress
- T3 - Field maple
- T4 - Elm
- T5 - Elm
- T6 - Elm
- G1 - Elm
- G2 - Elm
- T7 - Norway maple
- T8 - Ash
- T9 - Horse chestnut

To be read in conjunction with the tree report in line with BS5837:2012  
 Original drawing is in colour a monochrome copy should not be relied on  
 Based on site plan from MP Architects



Largest trees to east of this point

Band of open ground between main woodland and stream

**MoorePartners Ltd**

**J M Moore**  
 Blue House Cottage  
 Madon Road  
 Bradwell on Sea  
 Essex CM0 7BG  
 Tel - 01621 776590  
 Mob - 07912 617939  
 judith.moore@moorepartners.co.uk  
 www.moorepartners.plus.net

Client MP Architects LLP

Title  
 Tree Constraints and Protection Plan  
 The Fox PH Haverhill Rd

Scale 1:250 @ A2 Date 29-01-2020

Drawn by JM Moore Checked by PRM

Drawing number MP/FOX/01 Revision