


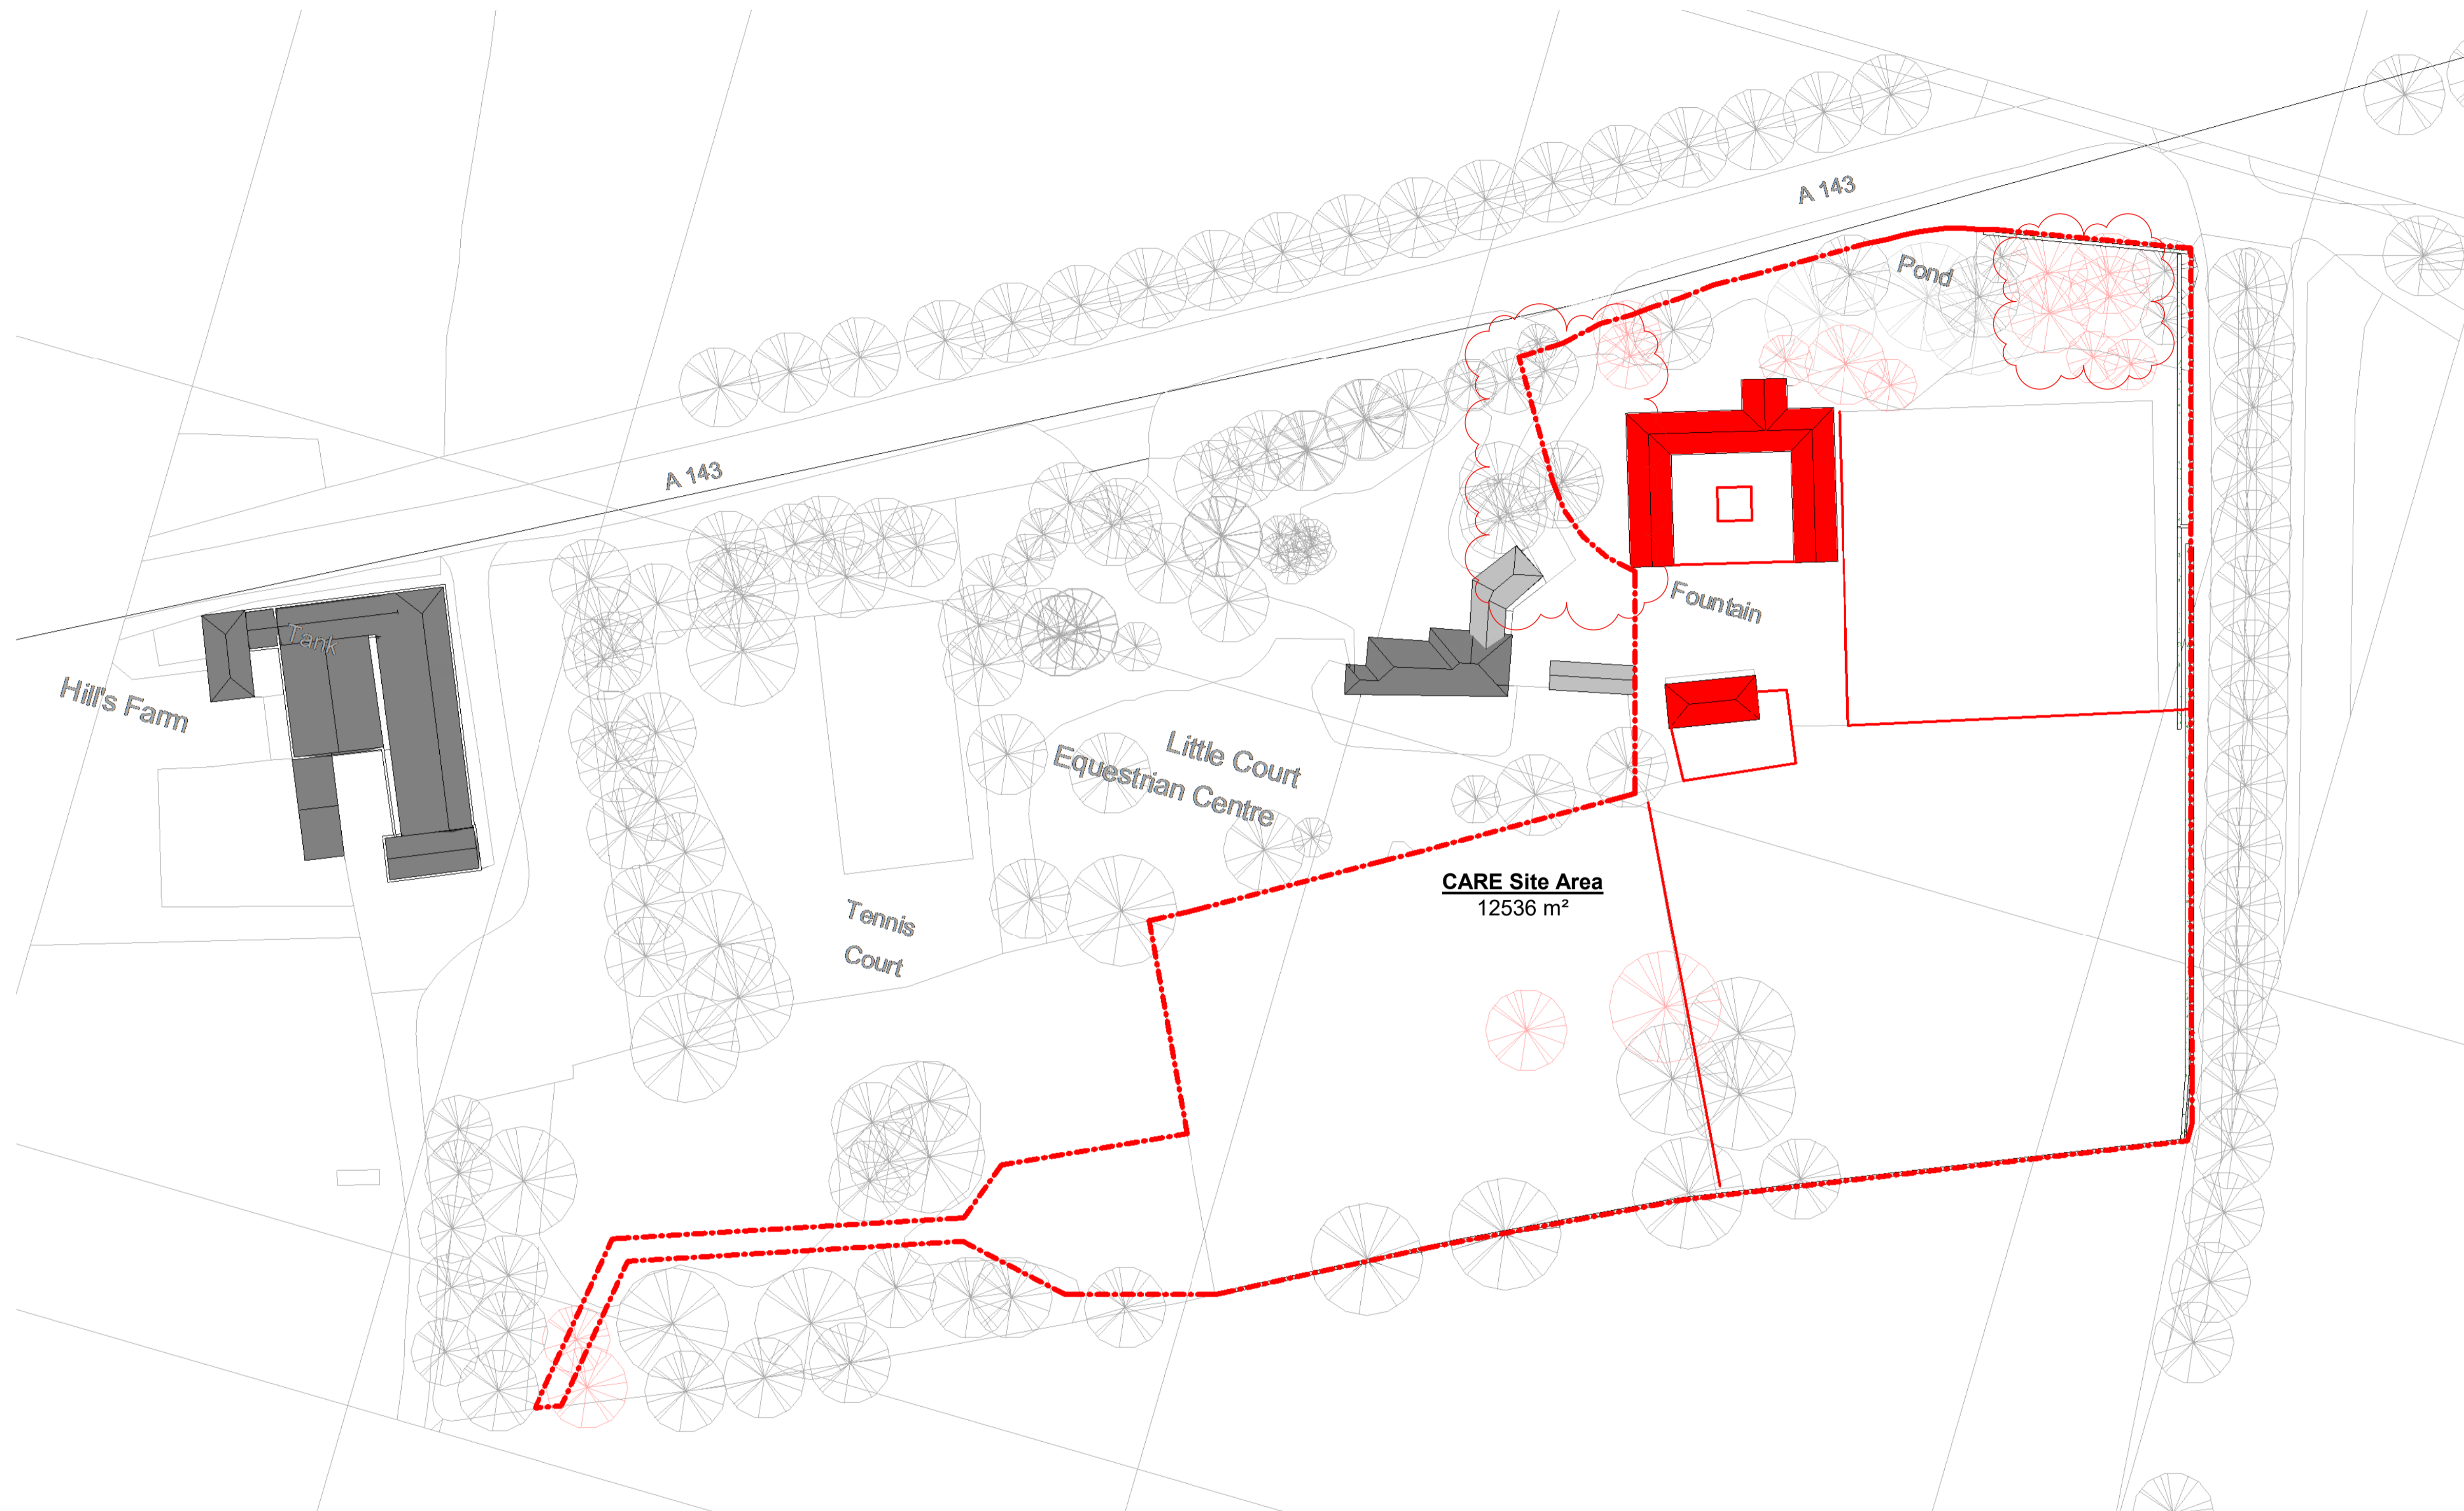


This drawing is the copyright of the architect JBA. All dimensions and conditions to be verified on site by the relevant Contractor prior to proceeding.

... Standard industry solutions apply unless otherwise stated. All dimensions are in millimeters and are to structural faces or centres unless otherwise stated. not to finishes unless otherwise stated. Survey by others.

This drawing must be read in conjunction with all other relevant drawings and specifications from the Architect and other consultants. If in doubt, ask.

-  Proposed Site Boundary
-  Proposed Demolition
-  Retained



1 210609 Site boundary and carpark revised


Rev. DD/MM/YY Initials - Description

Jordan+Bateman Architects

Head Office: T +44 (0)20 7363 8866
 The Gothic Building F +44 (0)20 7363 1335
 Chauntry Mills, High Street jba@jandba.com
 Haverhill, Suffolk, CB9 8AZ, UK www.jandba.com

Project: Little Court
 Client: CARE (Little Court) Ltd
 Drawing: Site Plan Demolition
 Date: 11/03/20
 Scale: As indicated @ A1
 Drawn By: LE
 Drawing No: 410_00_00_DE_A_1005
 Revision 1
 Preliminary [X] Tender [] Construction []

1 Site Plan Demolitions
 1:500

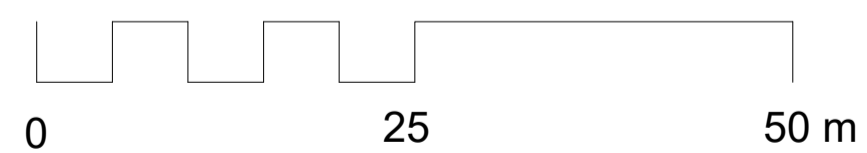

Site Plan Demolition