
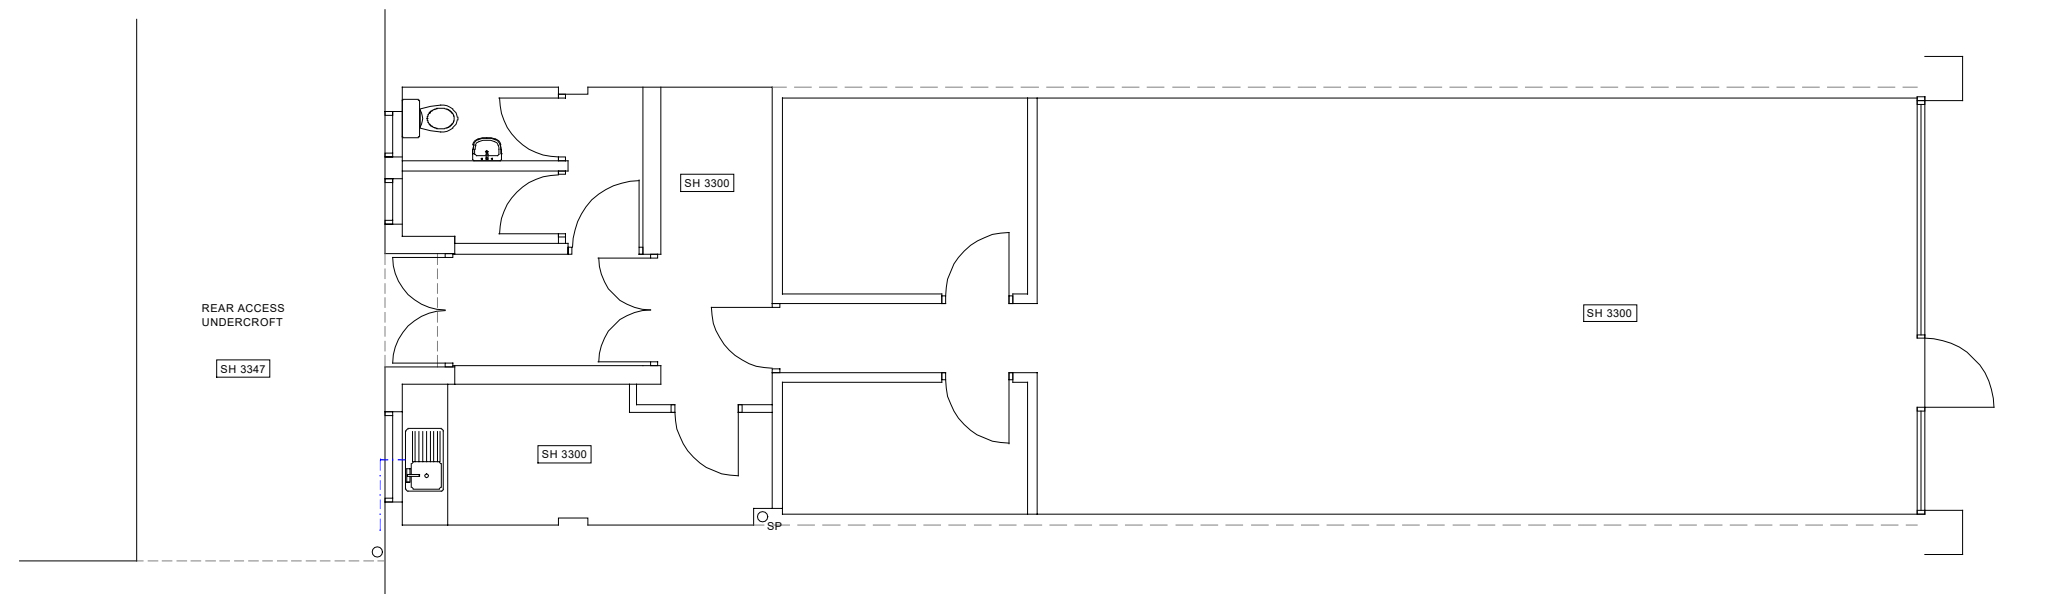
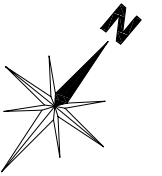


# EXISTING PLANS 1:100@A3

 

EXISTING GROUND FLOOR  
110.3sq.m / 1187sq.ft.

CH - SUSPENDED CEILING HEIGHT  
SH - STRUCTURAL / SOFFIT HEIGHT  
BH - BEAM HEIGHT

REV	AMENDMENT	DATE	CHKD

**MA DESIGN**  
MARTIN ANTHONY DESIGN LIMITED

CLIENT  
-

PROJECT  
36 HIGH STREET  
HAVERHILL  
SUFFOLK  
CB9 8AR

DRAWING TITLE  
EXISTING GROUND FLOOR PLAN

SCALE	DRAWN BY	CHECKED	DATE
1:100@A3	MAS	-	DEC'20

TO BE PRINTED ON A3 AT 100% OR NO SCALING

DRAWING NUMBER	REVISION
20119-02	-