


PROPOSED FRONT ELEVATION  
NORTH EAST

EXISTING SHOPFRONT AND  
DOOR DECORATED RAL9005

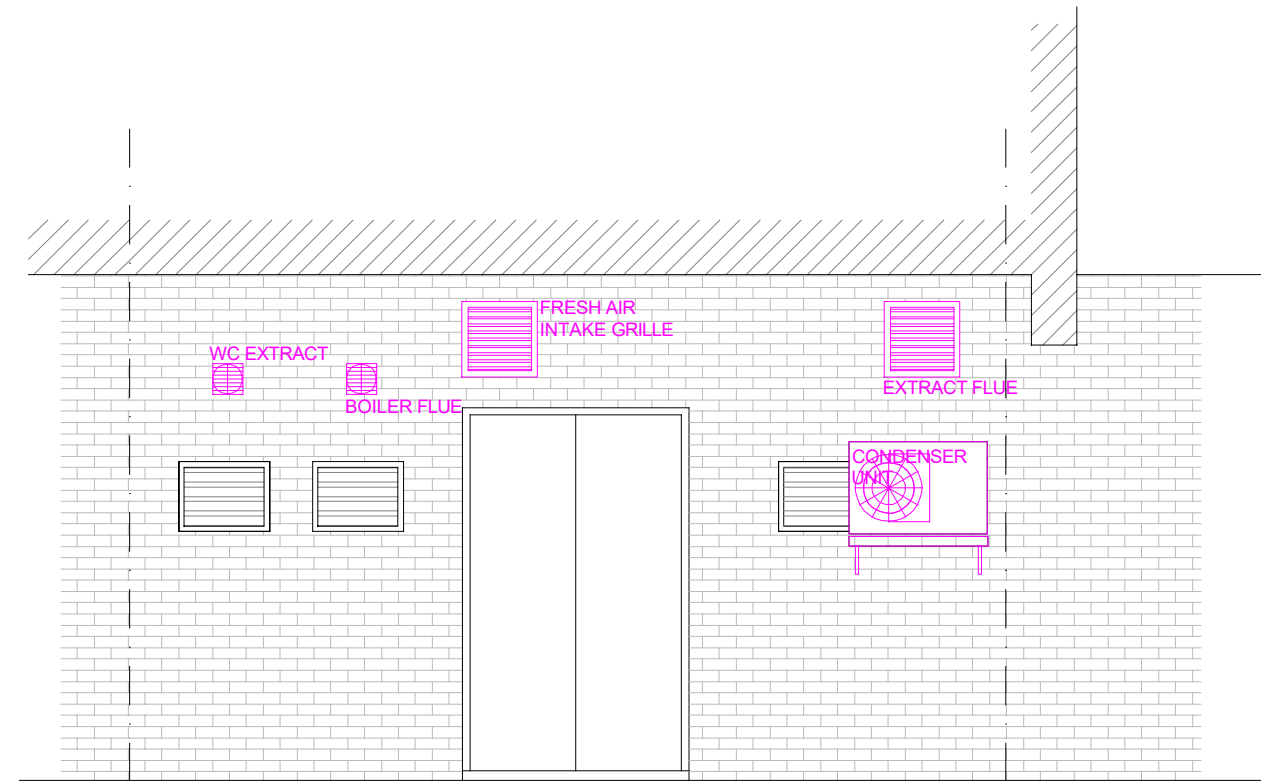

PROPOSED REAR ELEVATION  
SOUTH WEST

**NOTE**  
SEE SIGNAGE CONTRACTORS DRAWINGS  
FOR SIGNAGE DETAILS

REV	AMENDMENT	DATE	CHKD
<b>MA DESIGN</b> MARTIN ANTHONY DESIGN LIMITED			
CLIENT -			
PROJECT 36 HIGH STREET HAVERHILL SUFFOLK CB9 8AR			
DRAWING TITLE PROPOSED ELEVATIONS			
SCALE 1:50@A3	DRAWN BY MAS	CHECKED -	DATE DEC'20
TO BE PRINTED ON A3 AT 100% OR NO SCALING			
DRAWING NUMBER 20119-11		REVISION -	