



REVISIONS

Rev. Date By

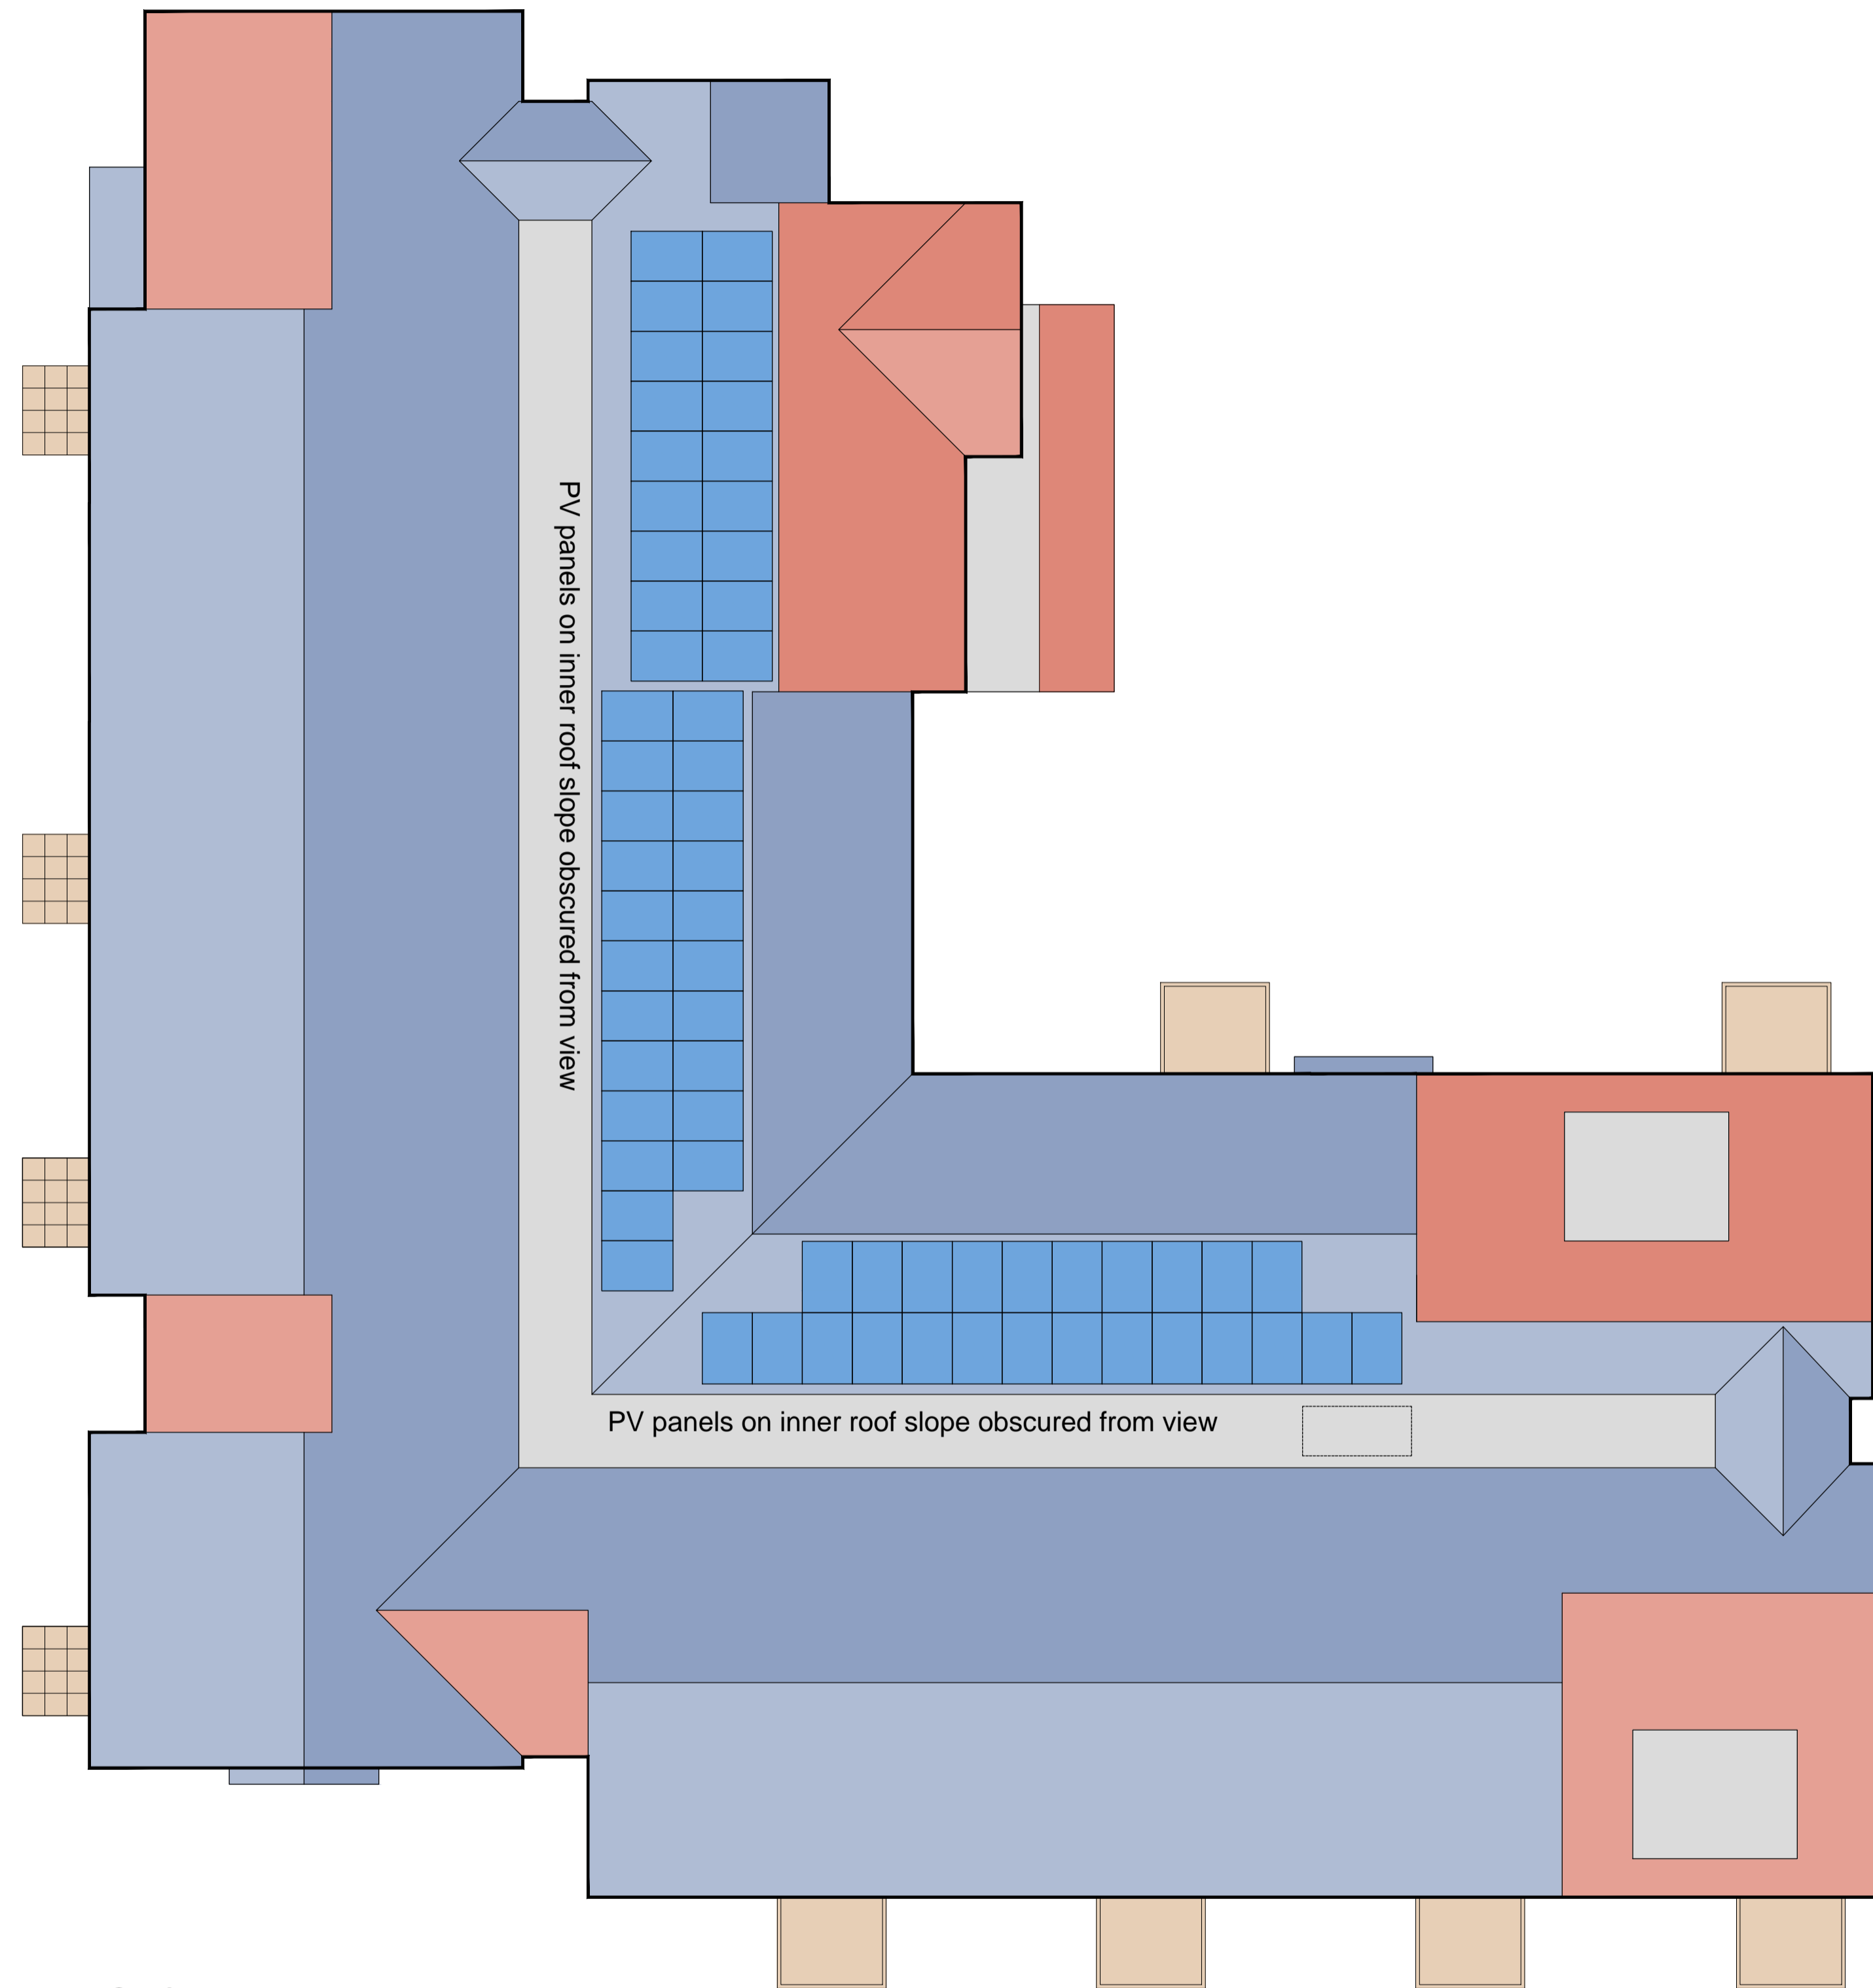

Roof Plan

 

**planning issues**  
TOWN PLANNING AND ARCHITECTURAL DESIGN

Gideon Lemberg RIBA  
Design Director  
Millstream House \* Parkside  
Ringwood \* Hampshire BH24 3SG  
Telephone: (01425) 462109  
Fax : (01425) 462101  
E-mail: design@planningissues.co.uk

Client

**Churchill**  
Retirement Living 

Project Title  
PROPOSED CAT II SHELTERED HOUSING  
Site Opposite CRL Development  
Camps Road  
Haverhill CB9 8HF

Drawing Title

*Roof Plan*

Scale 1:100 @ A1 Date JUN 2021  
Drawn GSL Checked  
Drawing No. Rev.  
**40033HH-PL10**