





Elevation AA

Material Schedule:

- ① MAIN BRICKWORK 1 - Ibstock Brick, Mercia Weathered Orange
- ② MAIN BRICKWORK 2 - Ibstock Brick, Leicester multi cream stock
- ③ STONework - Reconstituted Stone
- ④ ROOF TILE 1 - Marley Eternit Edgemere - Smooth Grey
- ⑤ ROOF TILE 2 - Marley Eternit Edgemere - Old English Dark Red
- ⑥ WINDOWS - White UPVC windows throughout
- ⑦ BOUNDARY TREATMENT - See Site Plan drawing
- ⑧ RAINWATER GOODS - Black UPVC

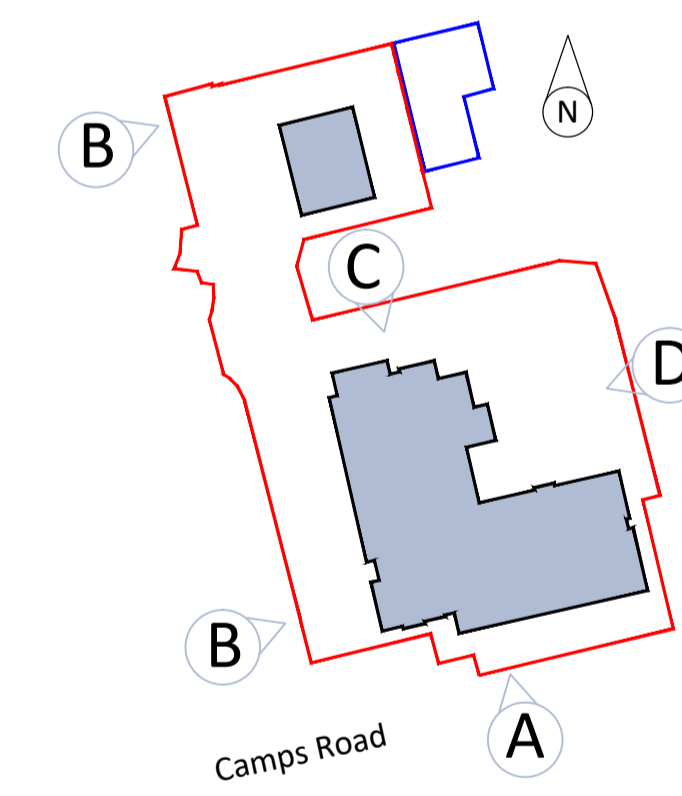

Key Plan

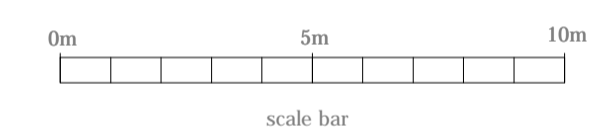

planning issues
TOWN PLANNING AND ARCHITECTURAL DESIGN

Gideon Lemberg RIBA
Design Director
Millstream House * Parkside
Ringwood * Hampshire BH24 3SG
Telephone: (01425) 462109
Fax : (01425) 462101
E-mail: design@planningissues.co.uk

Client

Churchill
Retirement Living

Project Title
PROPOSED CAT II SHELTERED HOUSING
Site Opposite CRL Development
Camps Road
Haverhill CB9 8HF

Drawing Title
Elevation AA

Scale 1:150 @ A1 Date JUN 2021
Drawn GSL Checked -
Drawing No. Rev.
40033HH-PL06