


West Elevation

East Elevation

S-01

S-01

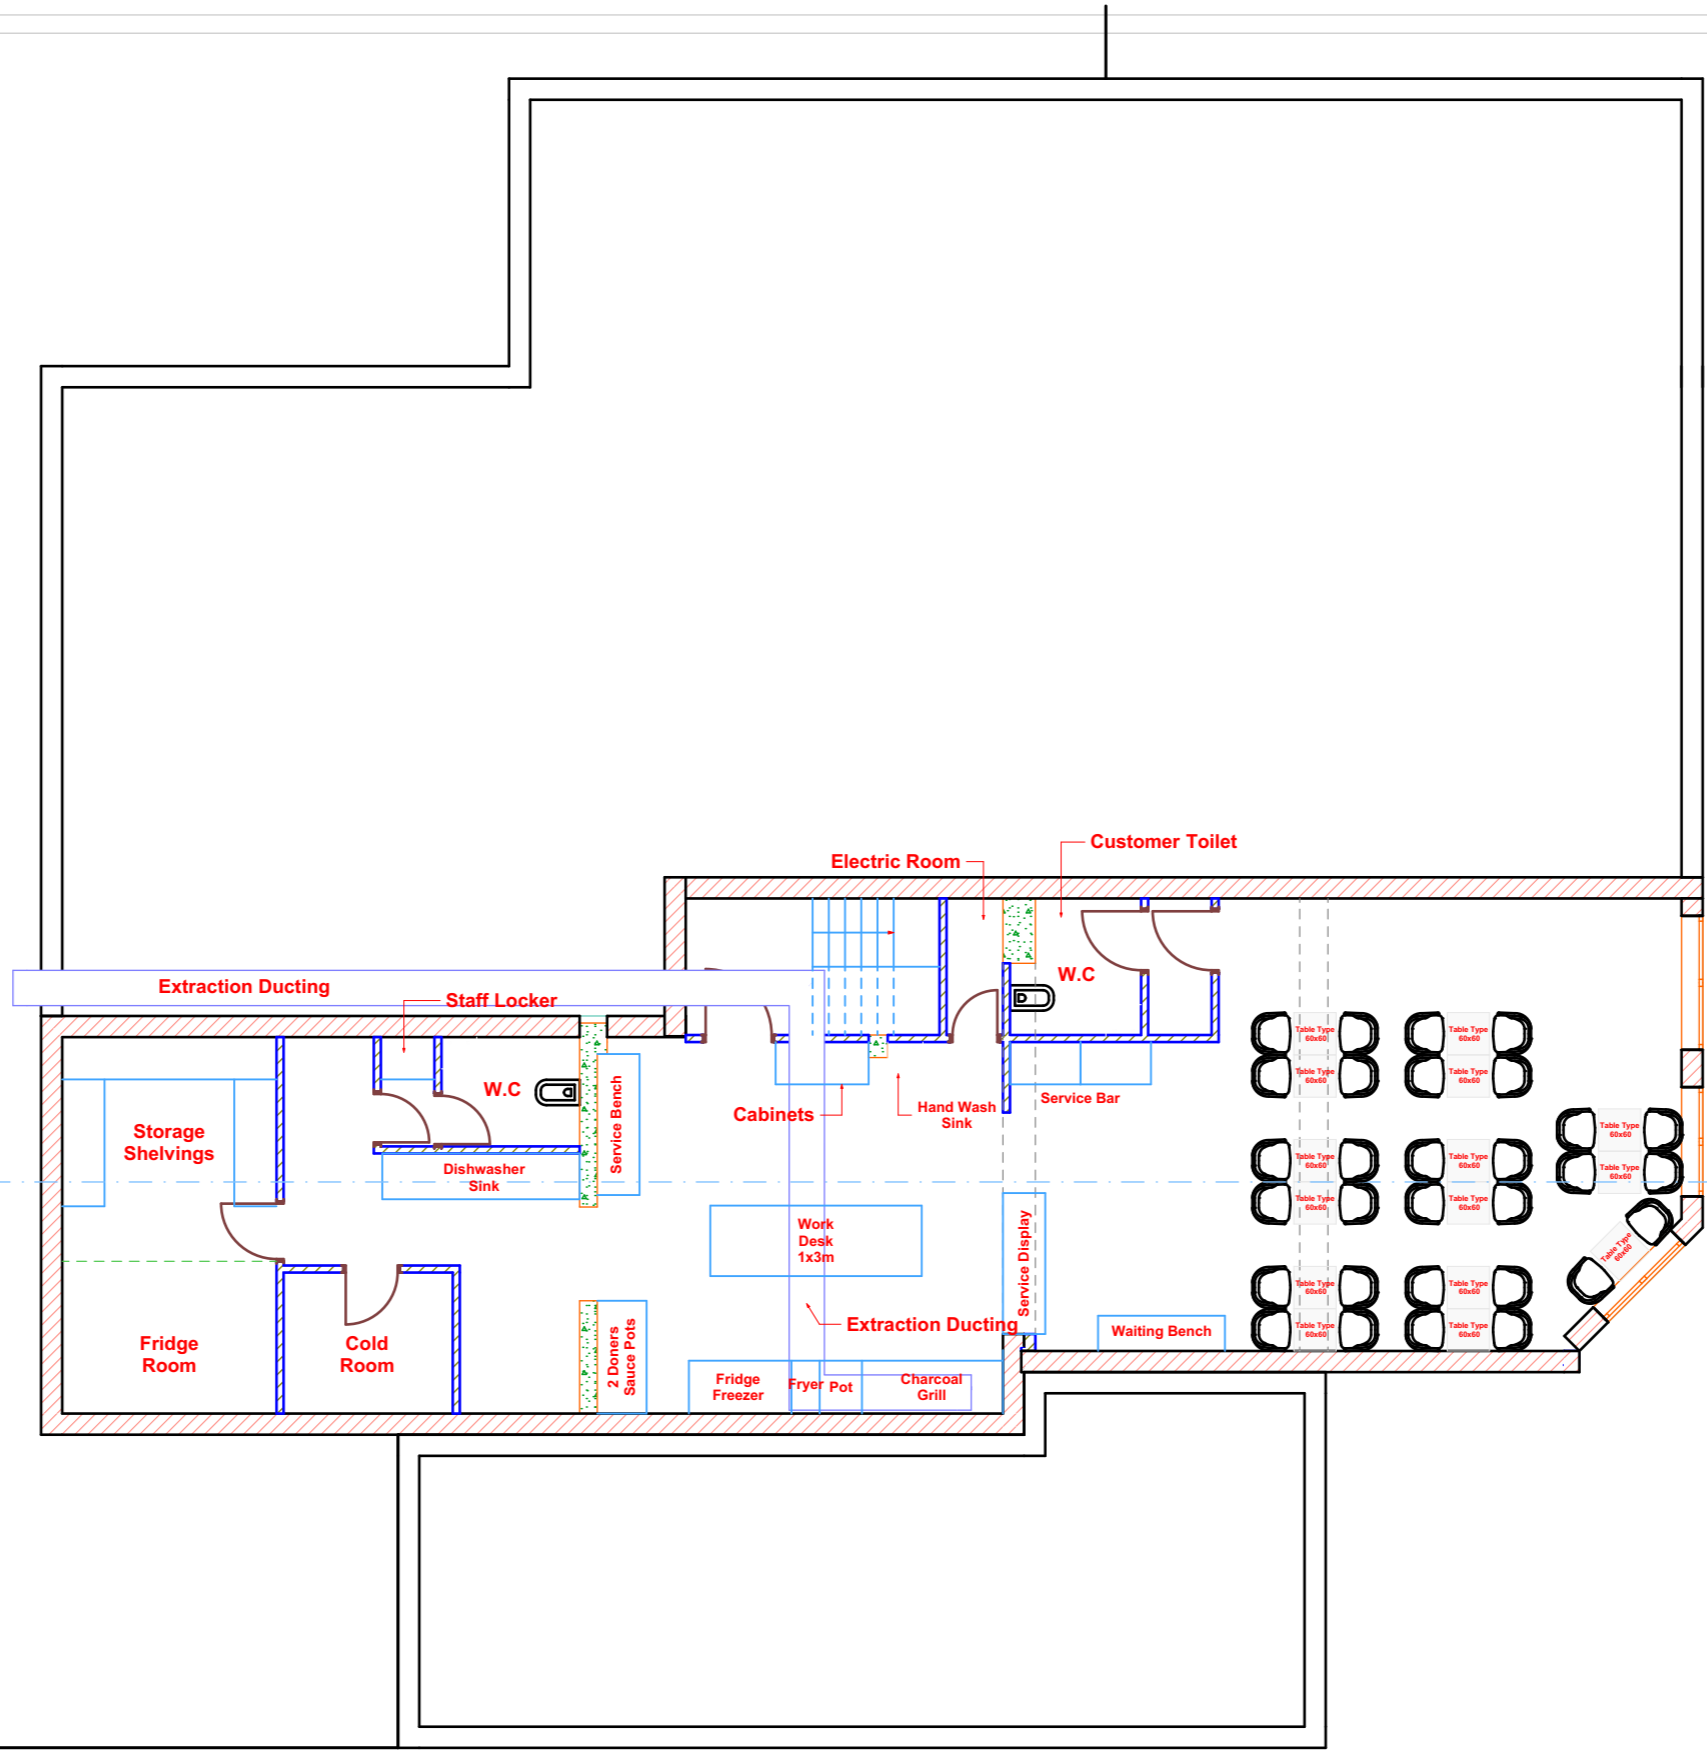

Proposed Plan

	Haverhill Project	Tarih: 05.07.2021 R1: 00.00.0000 R2: 00.00.0000 R3: 00.00.0000	DRAWN BY: AZER OZBEK	Project Address: 56 High St, Haverhill CB9 8AR	Project Description: Use Class Change Current Licence to Sui Generis ( A5)
	Proposed Layout	SHEET NO: -0-	APPROVED BY:		
	SCALE: 1/100	AZER OZBEK			