



Projection sign position




PROPOSED FRONT ELEVATION
NORTH EAST


Scale 1 : 50 @ A3



Original Signage

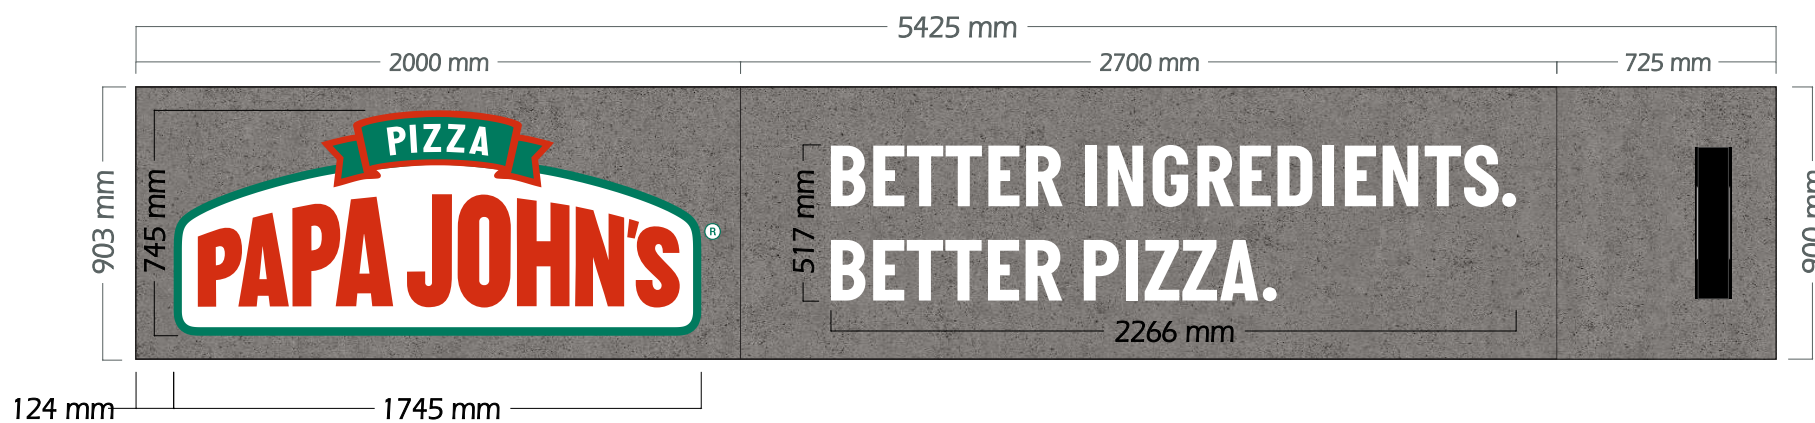



Sign 1 - 1no. Internally illuminated fascia sign
Fabricated 3mm aluminium sign (80mm returns), Secondary text to be fret cut and backed up in opal acrylic, illuminated by LED's
Tray to be coated Ral 7004 Grey with applied digitally printed Stone affect vinyl complete with clear Matt laminate to face.
Fabricated aluminium illuminated logo pod to be positioned central to panel finished green RAL6029 with satin finish (Top of rim to be covered in red vinyl),
backed up with translucent vinyl covered 5mm opal acrylic panel.

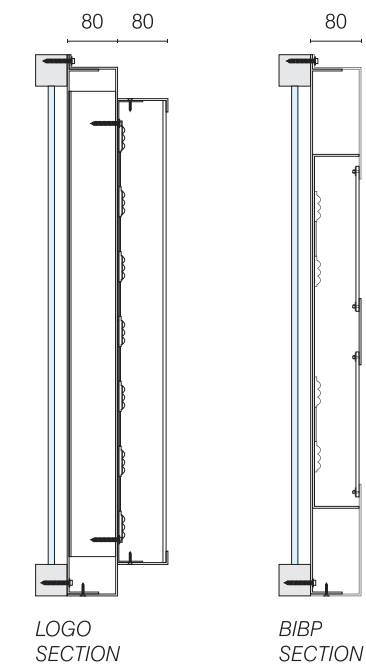

Cross Section of fascia
(NTS)

Scale 1 : 25 @ A3

 



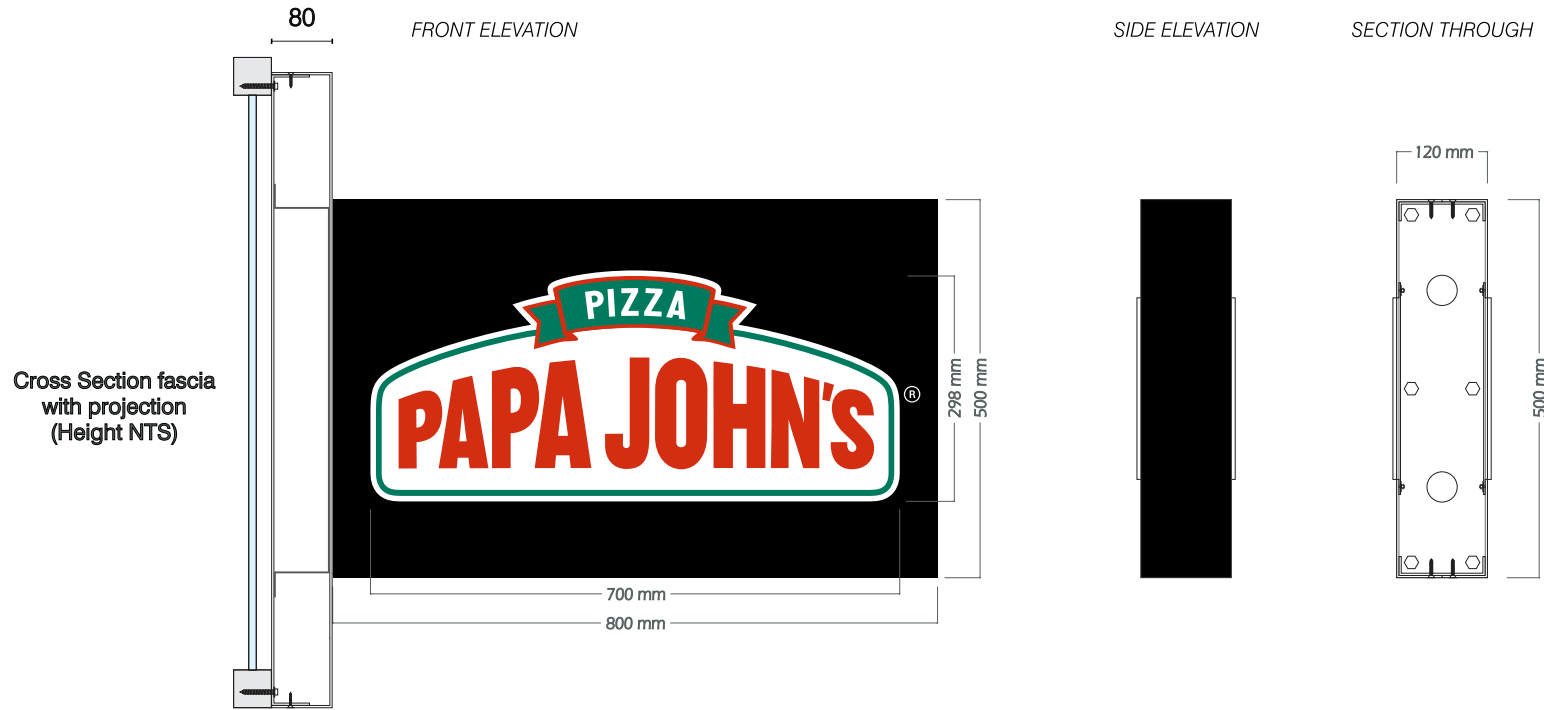


Cross Section fascia with projection (Height NTS)

Sign 3 - Double sided internally illuminated projecting sign to comprise: 2mm thick aluminium framework 120mm wide with 25mm rims to form channel, fitted directly onto fascia panel. The framework clad either side with a fabricated 3mm thick aluminium panel with 50mm deep returns. Panels each aperture cut with logo section detail and further fitted with pushed through 10mm 1T77 opal acrylic/ face of logs further applied with Red & Green Translucent vinyls. All surfaces finished internally white, externally Black Ral 9005 satin.

Scale 1 : 10 @ A4

 

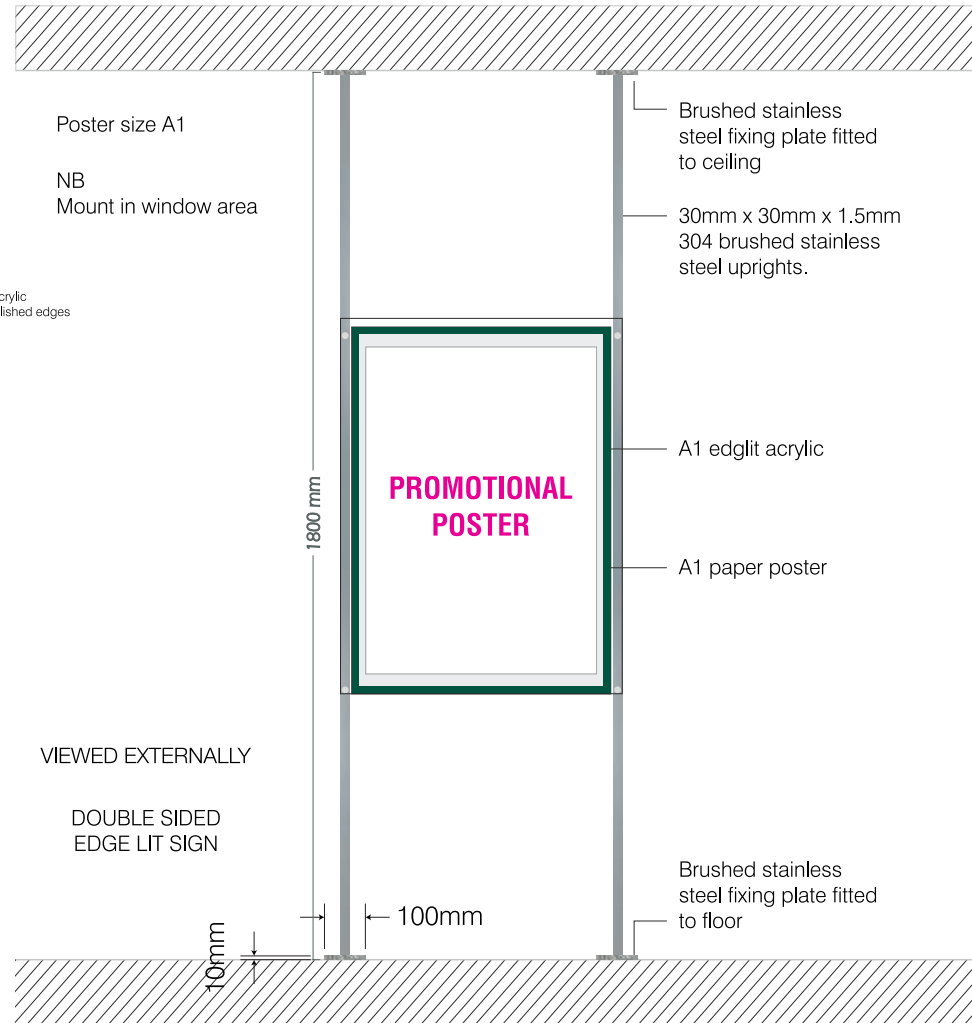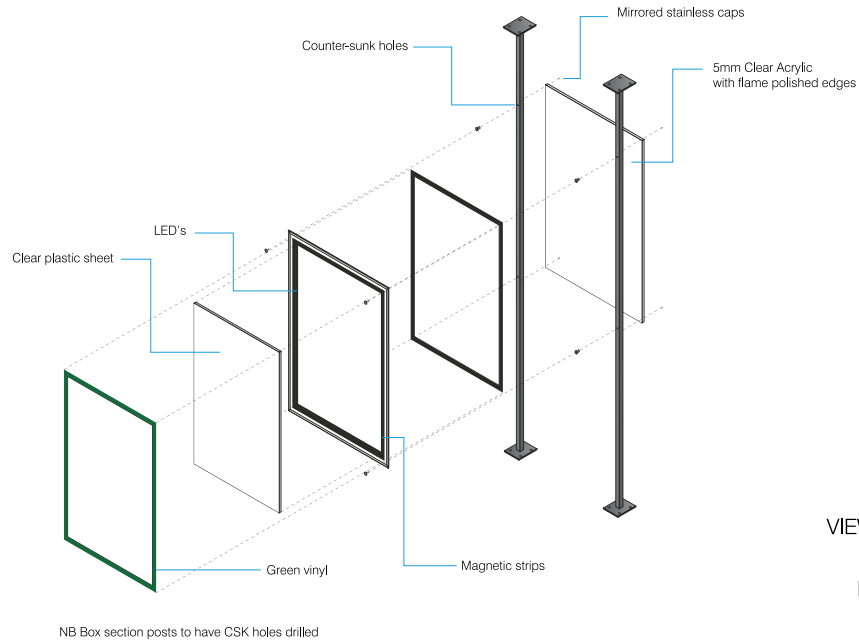

Scale 1 : 20 @ A4



Sign 5 - 1 No. A1 poster back lit poster units, fitted on posts, comprising: 2 No 30mm x 30mm x 1.5mm 304 brushed stainless steel uprights, each 3000mm long to be cut down on site if necessary, with ceiling and floor fittings and 100mm x 100mm brushed stainless steel base plates. Poster units to accept A1 size posters with LED light sheet and clear acrylic cover panels, with 4 No WPS wall mounted panel supports.



Customer: PAPA JOHNS
Rep: DN
Date: 23/12/2020

Job no: 24864
Directory: PAPA JOHNS
File Name: HAVERHILL - J24864

Designer: DTP
Rev: #0

Rev 1:
Rev 1:
Rev 1: