


- Notes**
1. This drawing is copyright and the property of FICL and must not be copied in whole or part without their prior written permission.
 2. This drawing is indicative only and must not be scaled. Layout and dimensions provided are to be verified on site.
 3. Drawings are to be used for Planning permission only.

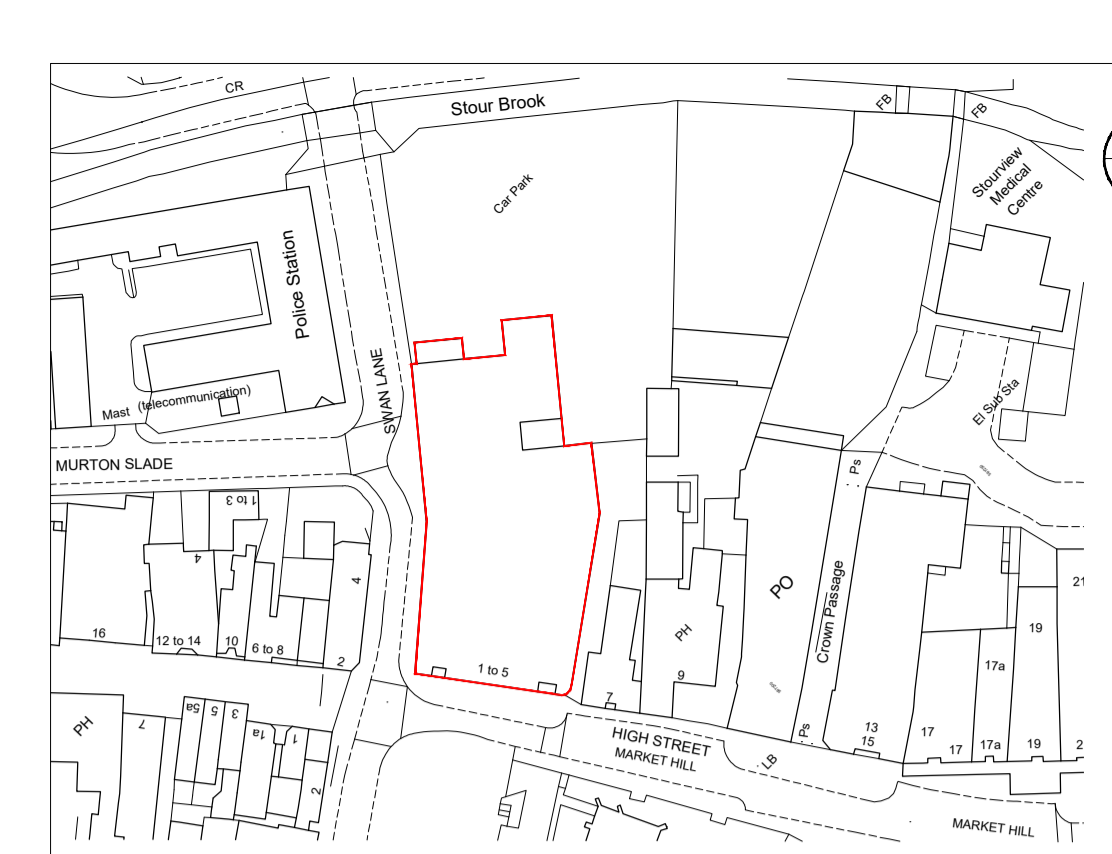


Location Plan
Scale 1:1250 @ A1

SWAN LANE

HIGH STREET



Ground Floor Plan
Existing
Scale 1:100 @ A1

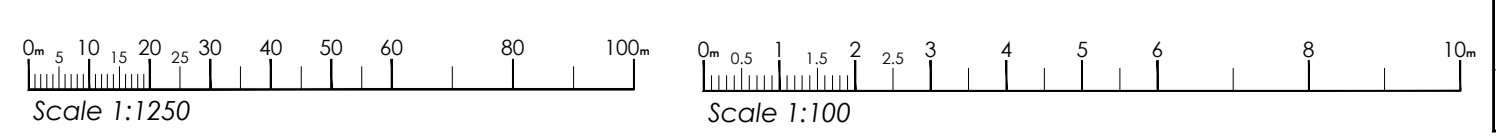

Rev	By	Notes	Date

Fairhome
PROPERTY DEVELOPMENTS LTD
Fairhome Group, Quaker Reach, 10 Cavendish Way, Haverhill, NDD 27Y
01432 380000
www.fairhomegroup.co.uk

Project
5 High Street, Haverhill,
St Edmundsbury CB9 8AA

Title
Ground Floor Plan
Existing

Drawn By TS
Checked AG
Approved JM
Date August 2021
Paper Size A1
DWG Number FP28675-A-001
Revision PL1