




North Elevation

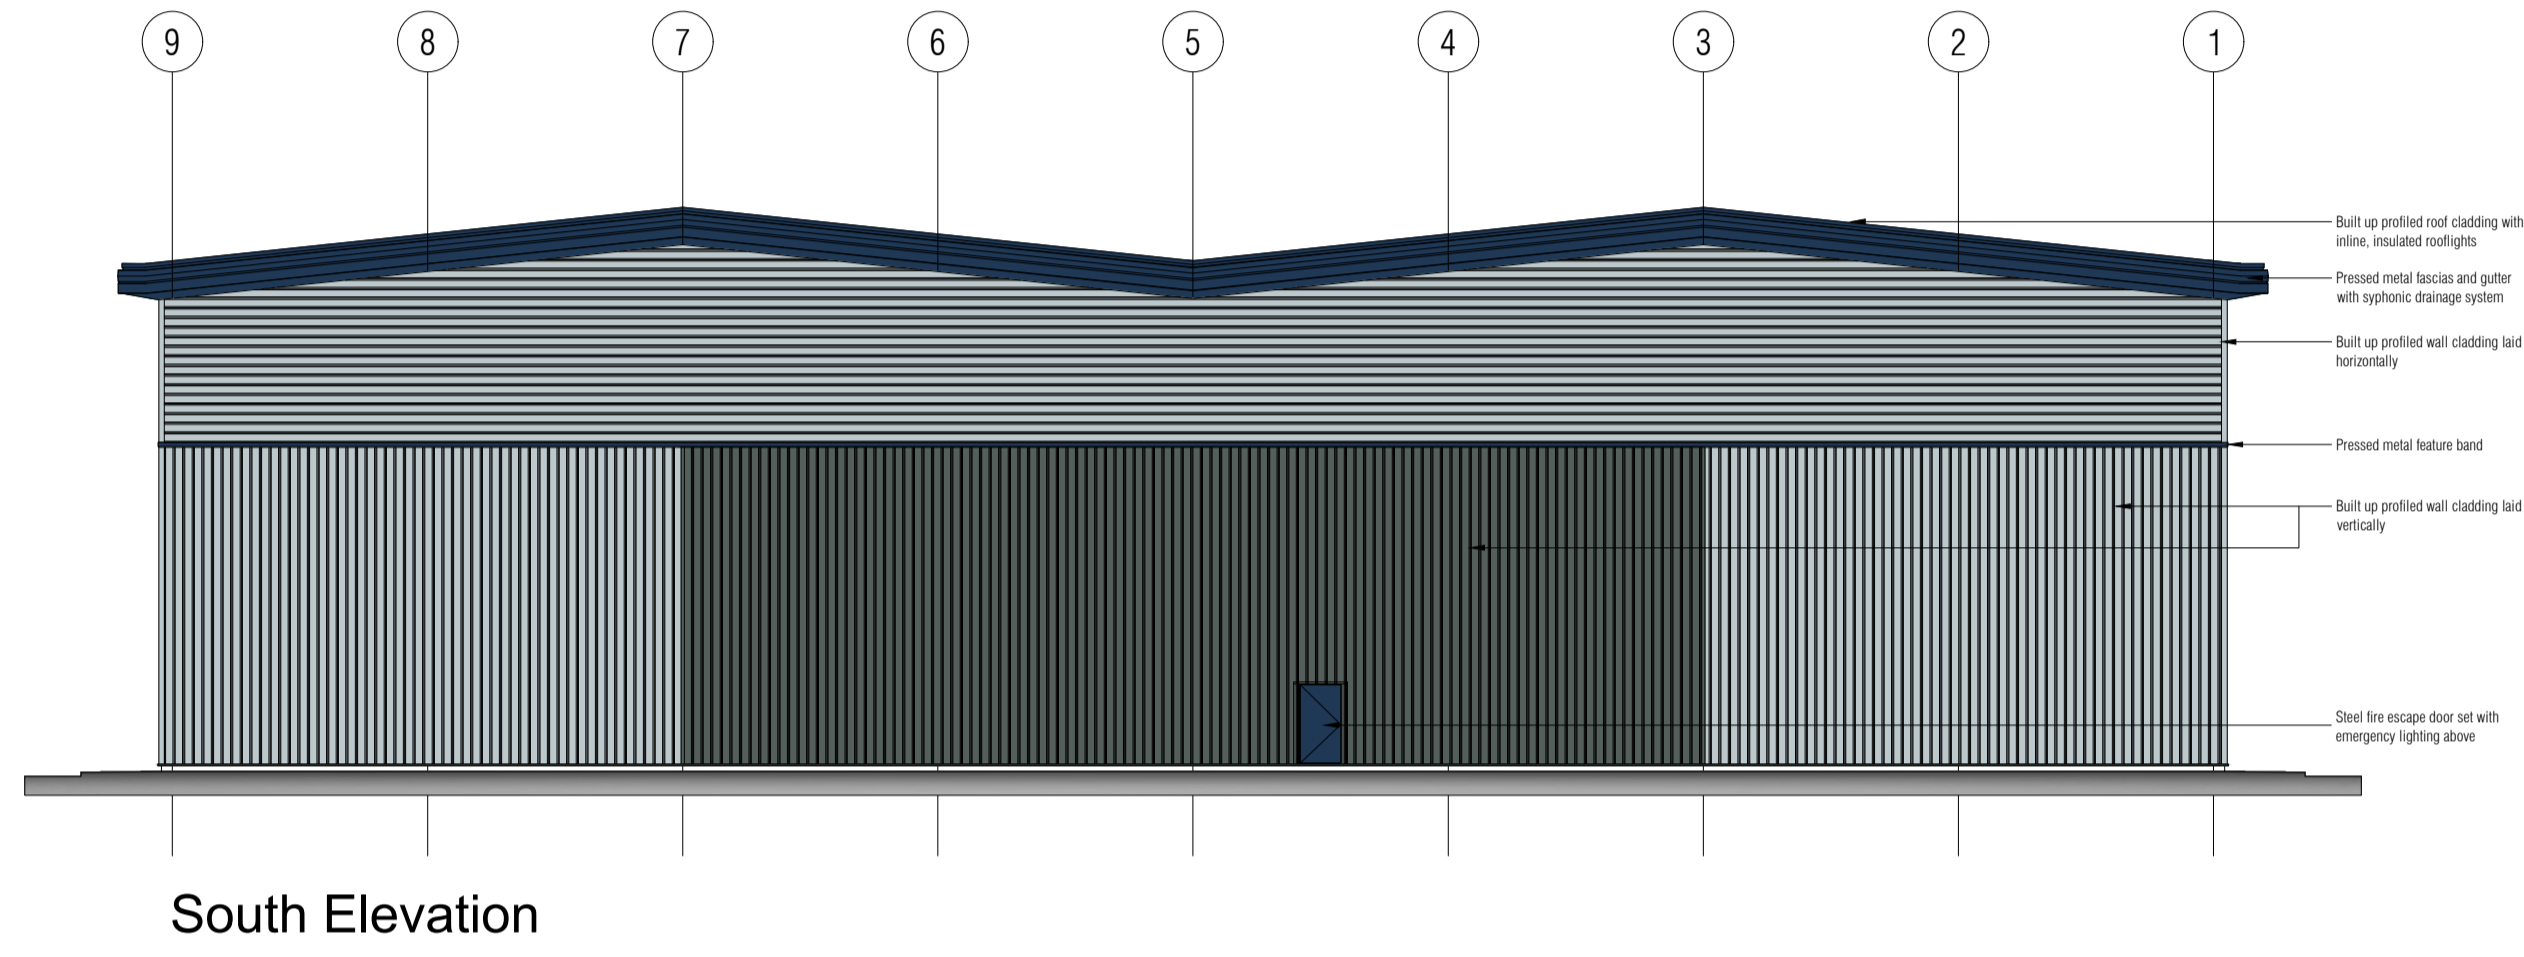

South Elevation

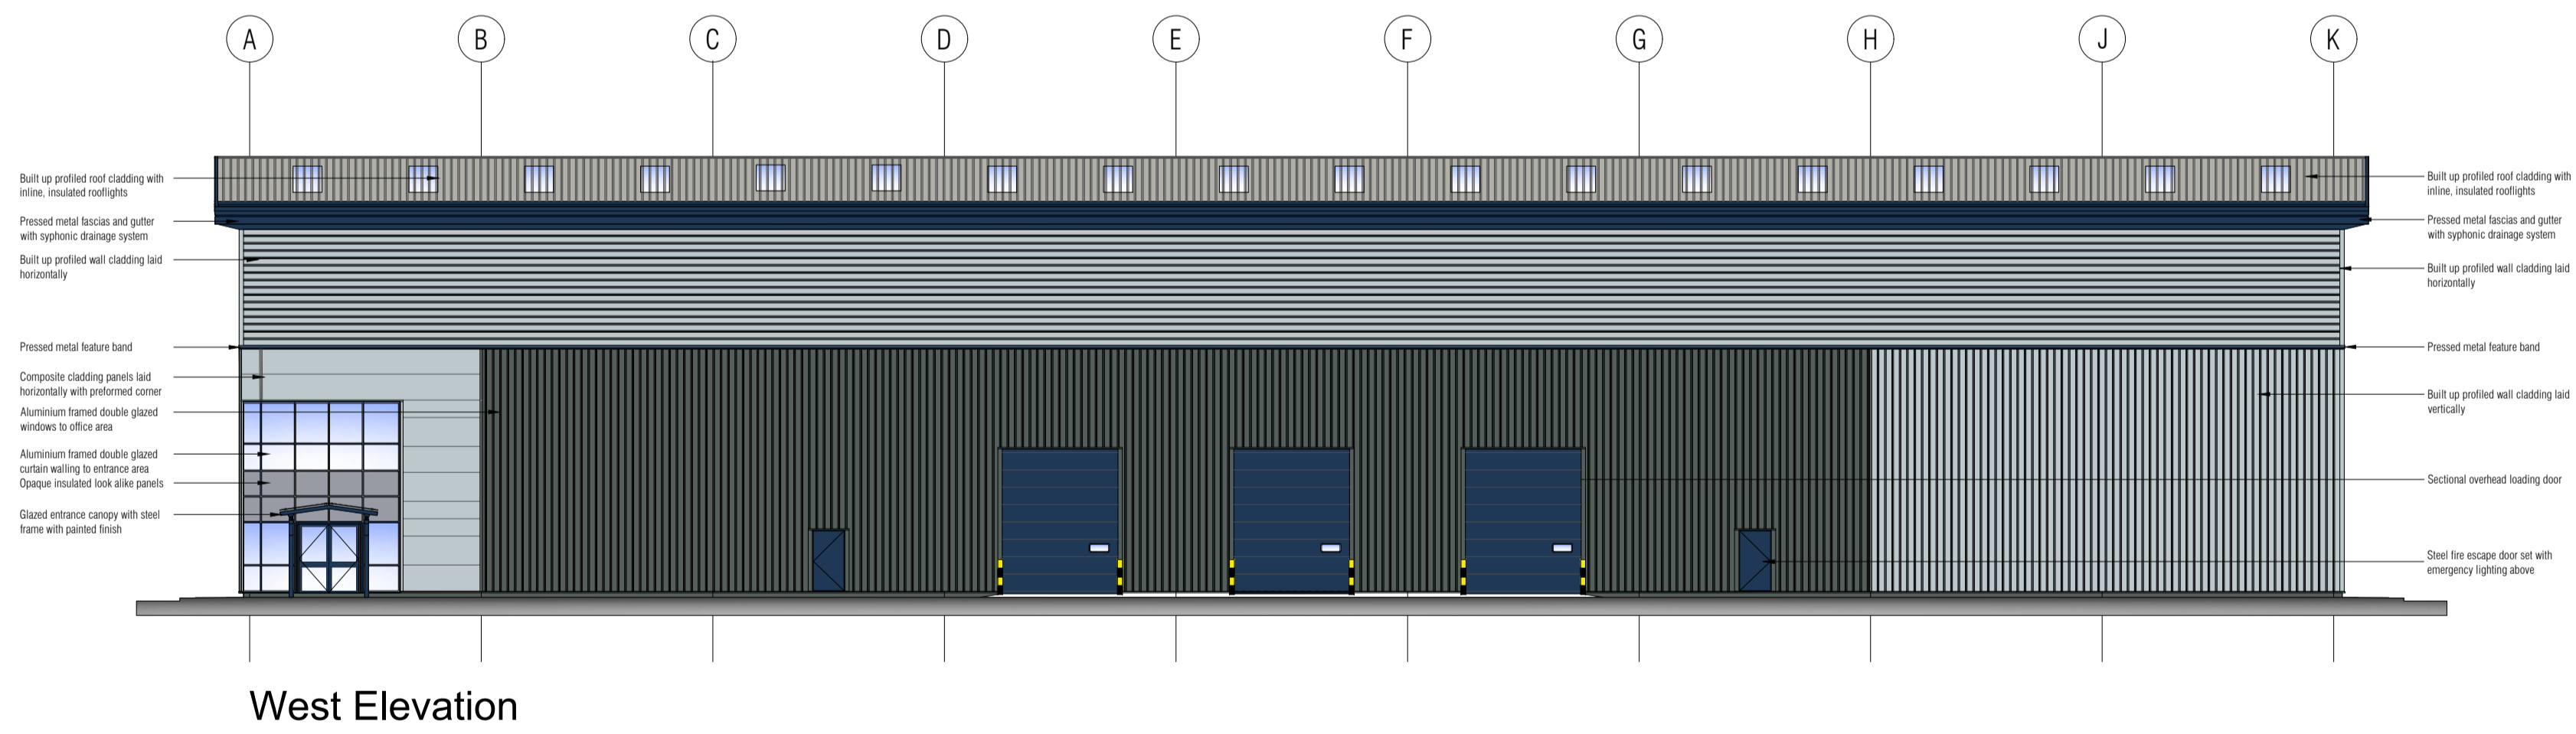

West Elevation

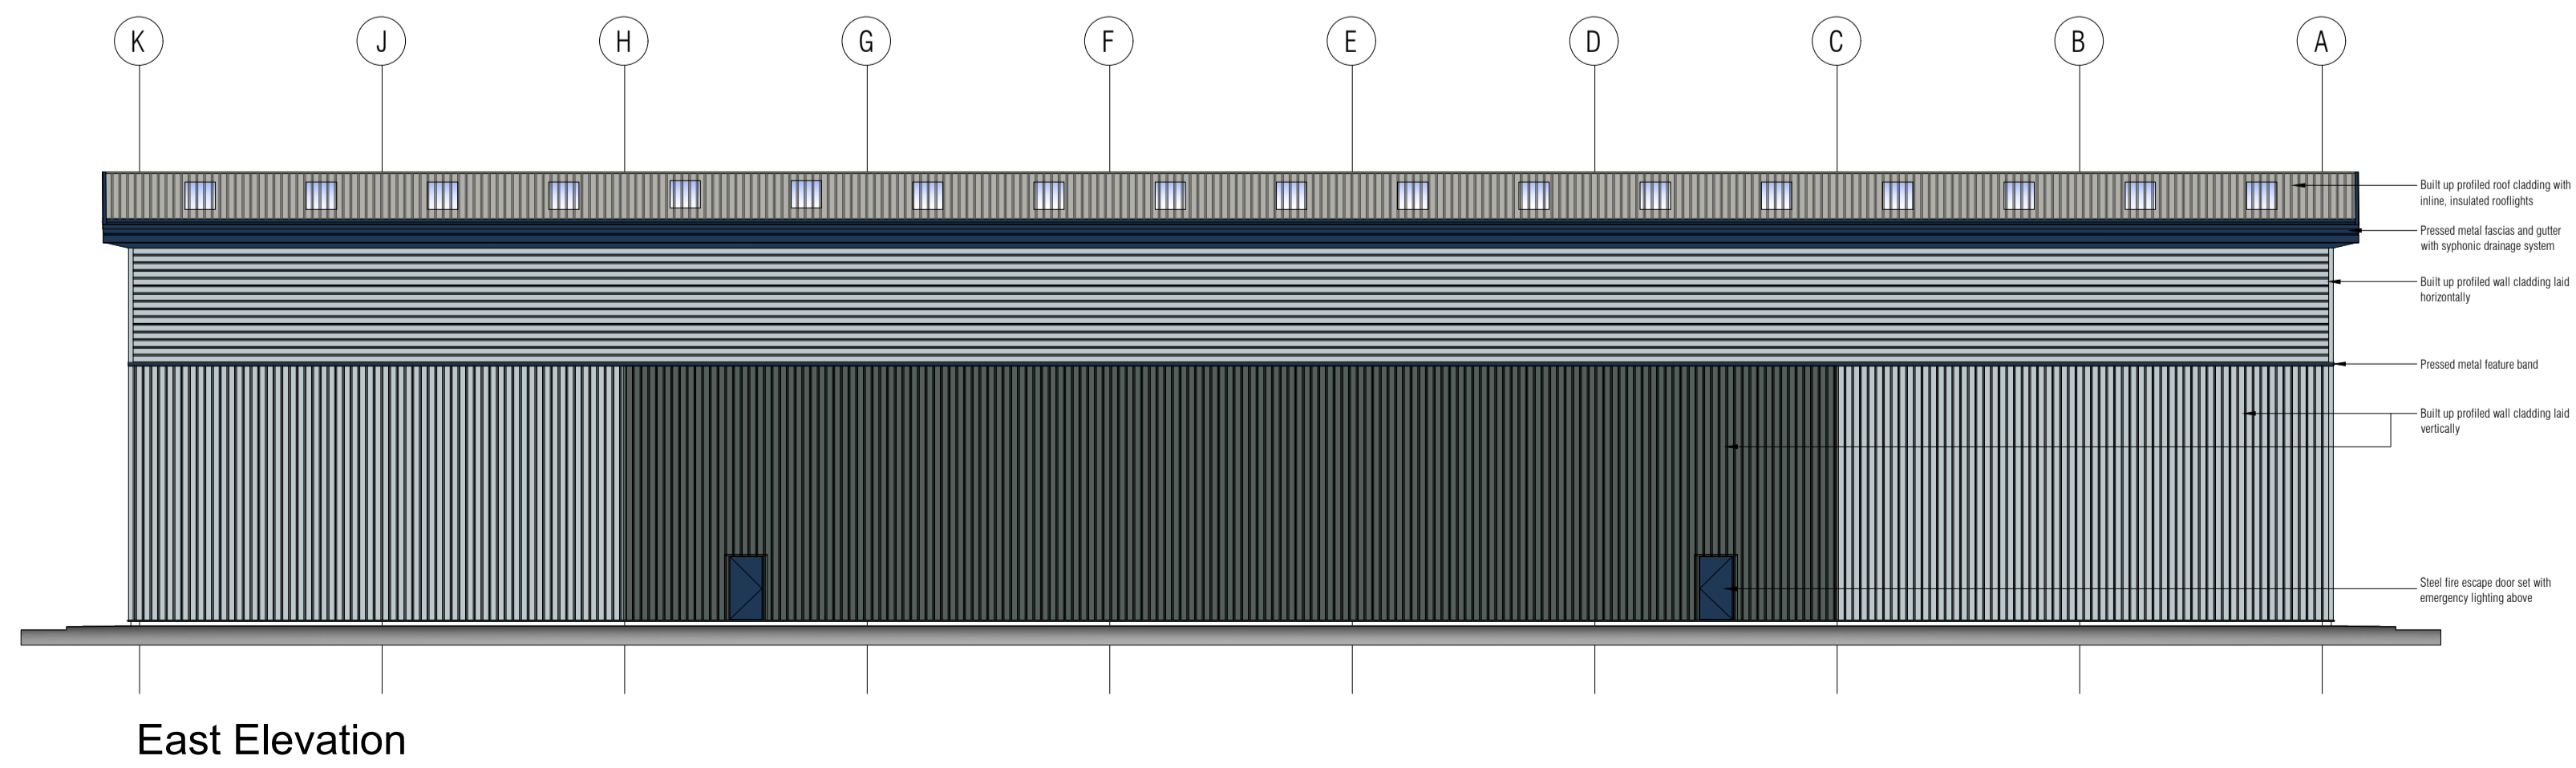

East Elevation

## SCHEDULE OF MATERIALS


Material specification to be equal or approved

<b>ROOF CLADDING</b>	TATA STEEL HPS 200 ULTRA PROFILED STEEL CLADDING COLOUR - GOOSEWING GREY RAL 7038
<b>ROOFLIGHTS</b> (15-20% of GF GIA)	BRETT MARTIN SAFELIGHT GRP ENERGY SAVING ROOFLIGHT WITH ENHANCED U-VALUE OF 0.9
<b>EAVES FASCIA</b>	PRE-FINISHED PROFILED STEEL FASCIA COLOUR - SARGASSO RAL 5003
<b>SOFFIT CLADDING</b>	TATA STEEL HPS 200 ULTRA PRE-FINISHED PROFILED STEEL COLOUR - SARGASSO RAL 5003
<b>VERTICAL BUILT UP WALL CLADDING</b>	TATA STEEL HPS 200 ULTRA PRE-FINISHED PROFILED STEEL COLOURS - ALBATROSS RAL 240 80 05 MERLIN GREY RAL 180 40 85
<b>HORIZONTAL BUILT UP WALL CLADDING ABOVE FEATURE BAND</b>	TATA STEEL HPS 200 ULTRA PRE-FINISHED PROFILED STEEL COLOUR - ALBATROSS RAL 240 80 05
<b>COMPOSITE WALL CLADDING TO OFFICES</b>	KINGSPAN MICRORIB HPS 200 ULTRA COLOUR - ALBATROSS RAL 240 80 05
<b>FEATURE BAND AT HIGH LEVEL</b>	PRE-FINISHED PROFILED STEEL FLASHING COLOUR - SARGASSO RAL 5003
<b>FLASHINGS GENERALLY TO WALL CLADDING</b>	PRE-FINISHED PROFILED STEEL FLASHING COLOUR - MERLIN GREY RAL 180 40 85
<b>WALL SURROUNDING LOADING DOCKS</b>	INSULATED COMPOSITE CONCRETE FAIR FACED
<b>WINDOWS, CURTAIN WALLING AND DOORS</b>	POLYESTER POWDER COATED ALUMINIUM FRAMES COLOUR - SARGASSO RAL 5003
<b>GLASS</b>	SOLAR REFLECTIVE GLASS G-VALUE OF 0.5
<b>FIRE ESCAPE DOORS</b>	STEEL DOOR SETS - COLOUR - SARGASSO RAL 5003
<b>LEVEL ENTRY &amp; DOCK LEVELER DOORS</b>	COMPOSITE SECTIONAL OVERHEAD DOORS COLOUR - SARGASSO RAL 5003

### NOTES

This drawing and design is the copyright of aja architects llp and must not be reproduced in part or in whole without prior written consent. Contractors must verify all dimensions on site before commencing work or preparing shop drawings if in doubt ASK.

Where this drawing contains any Ordnance Survey mapping material, it has been reproduced under license number 100052278. Ordnance Survey © Crown copyright DRAFT

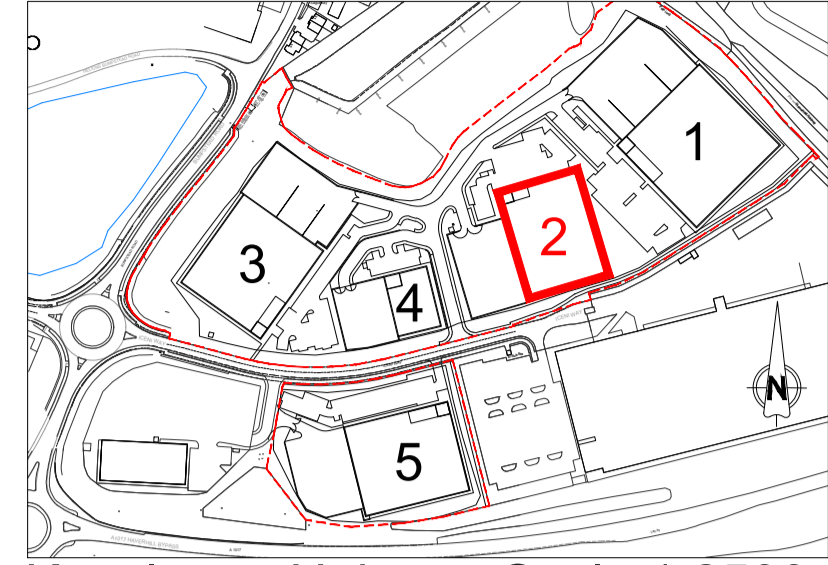

Keyplan to Units - Scale 1:2500

B	30/04/19	Issued for planning	TW
A	24/04/19	Corrected following comments & notes added	TW
no.	date	revision	by



aja architects llp  
1170 Elliott Court  
Herald Avenue  
Coventry Business Park  
COVENTRY CV5 6UB  
T: 024 7625 3200  
F: 024 7625 3210  
E: aja@aja-architects.com  
W: www.aja-architects.com

aja architects llp is a limited liability partnership registered in England No. OC326721

client



project

Haverhill Business Park  
Iceni Way  
Haverhill

drawing

Unit 2 Proposed  
Elevations

scale 1:200 @ A1 drawn TW

checked AS date March 2019

no

6502-53 B  
PLANNING