




West Elevation

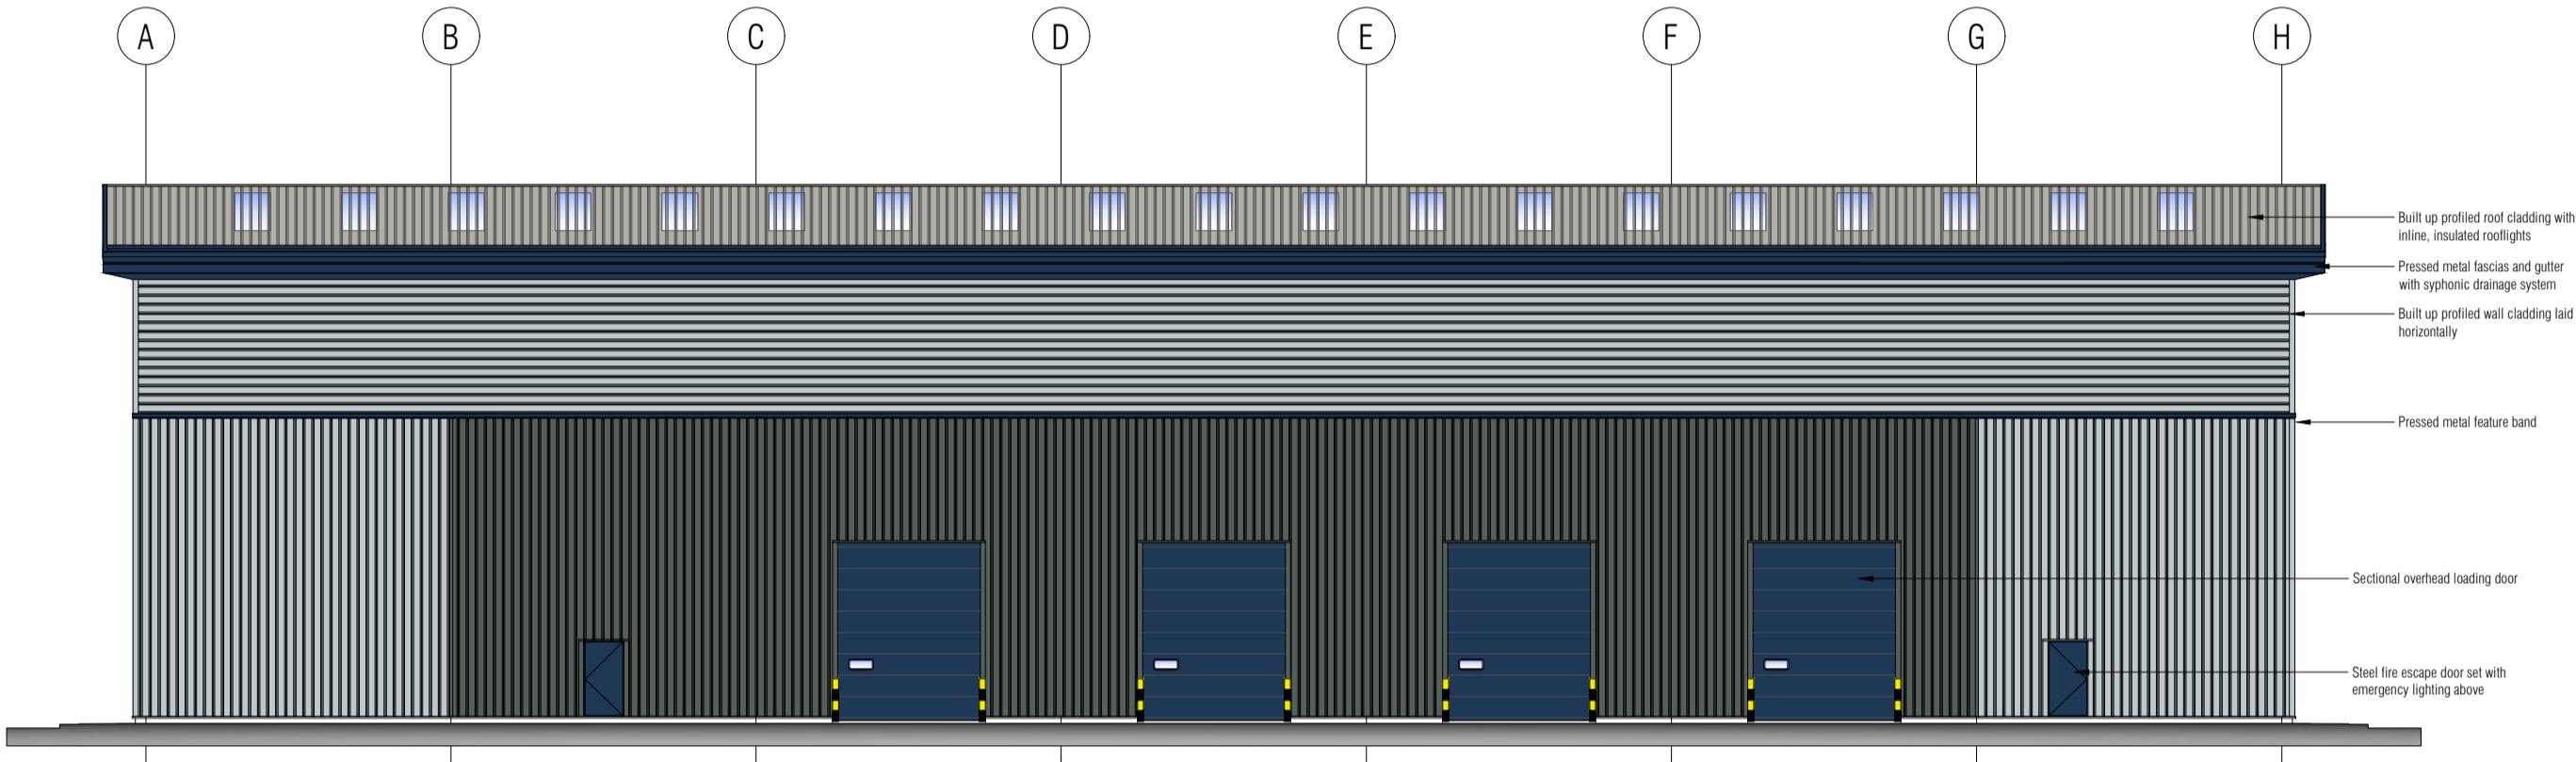

East Elevation

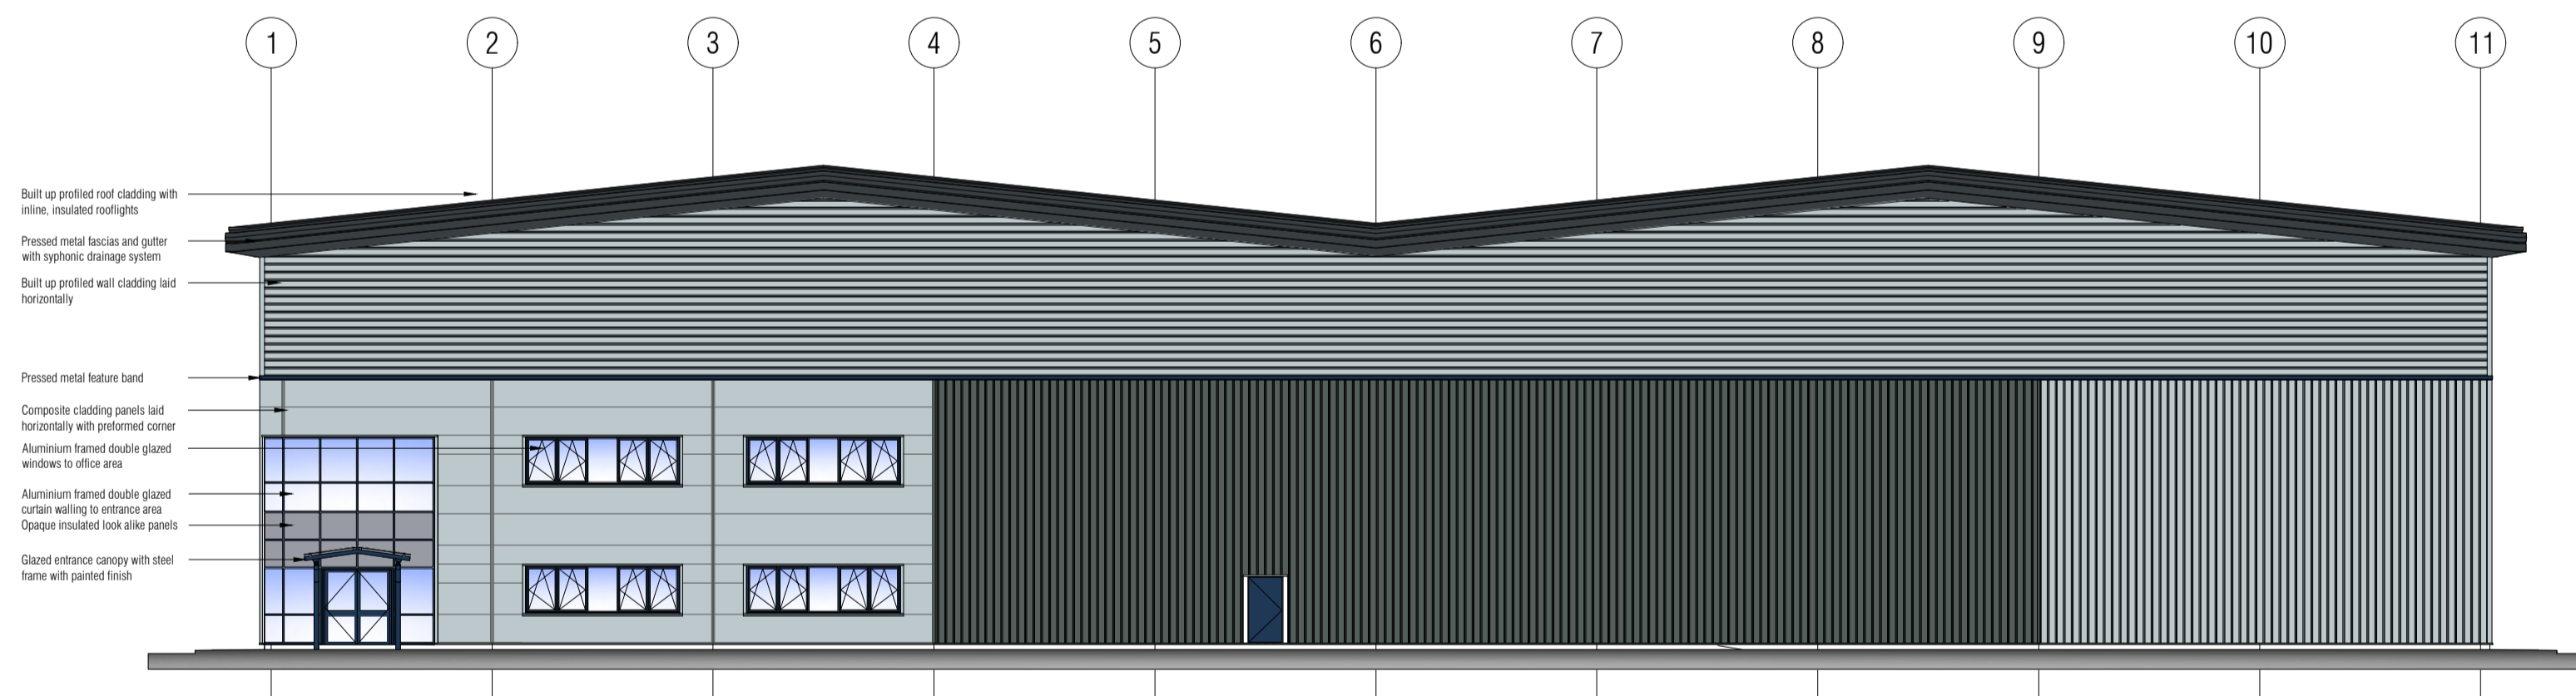

North Elevation

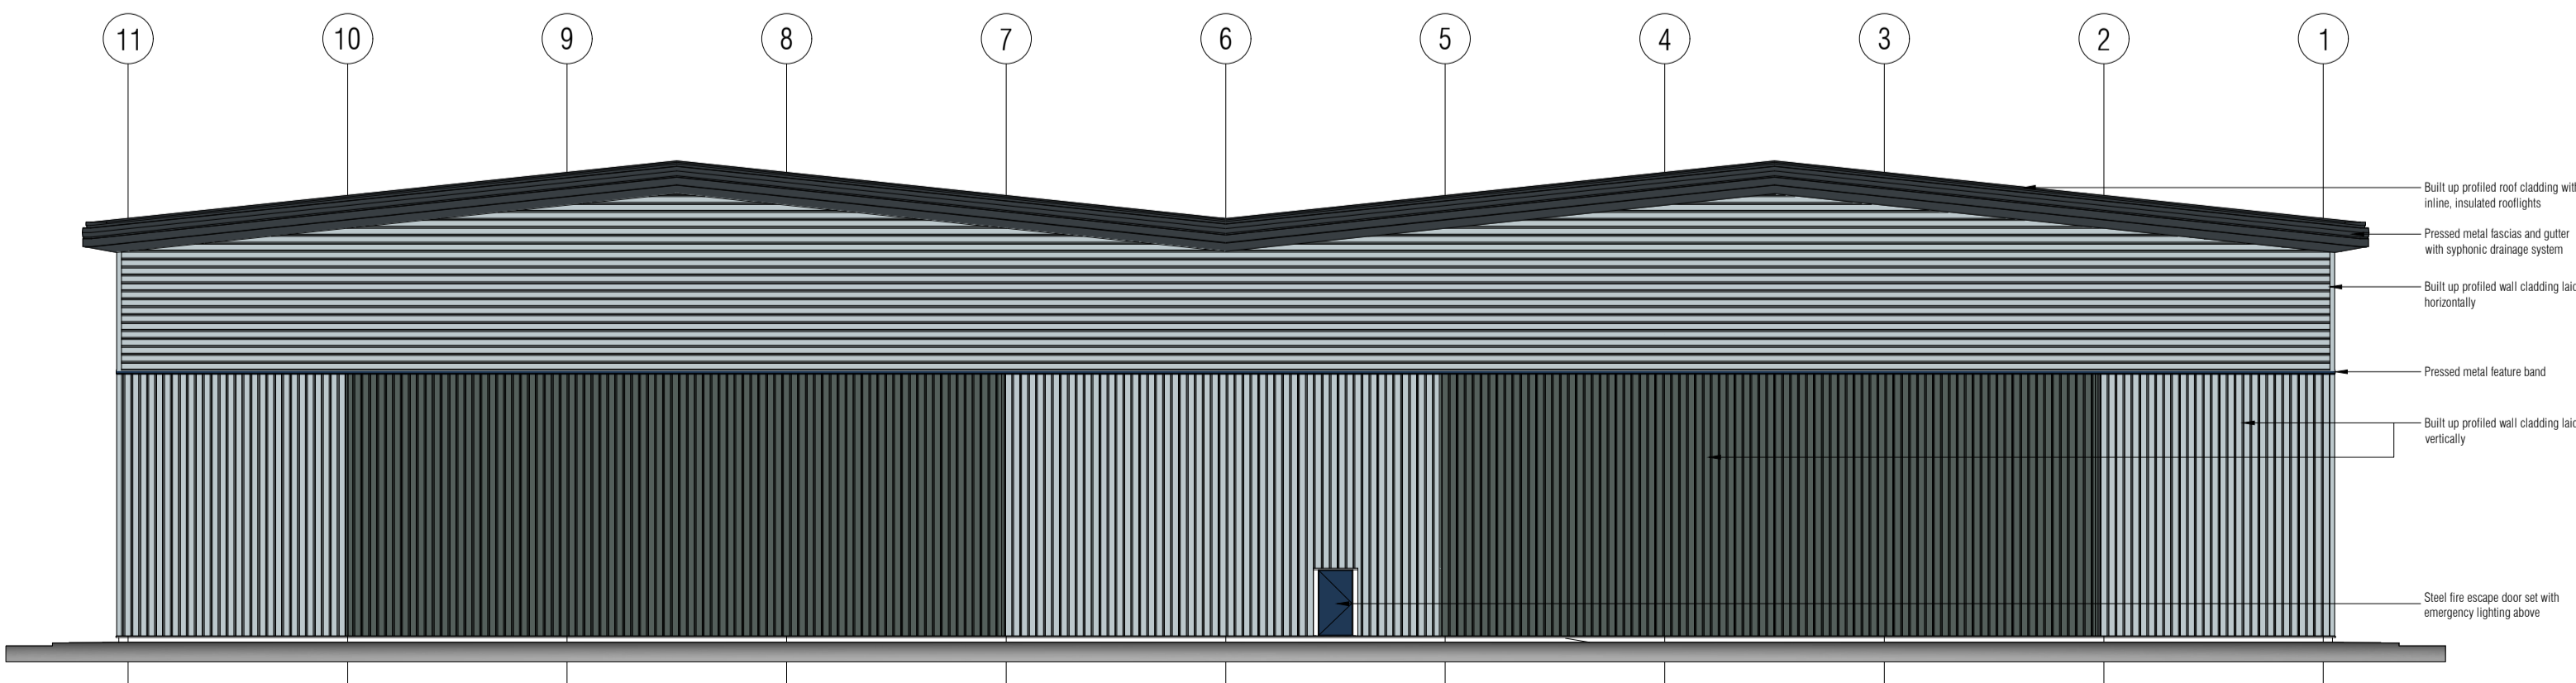

South Elevation

SCHEDULE OF MATERIALS

Material specification to be equal or approved

ROOF CLADDING	TATA STEEL HPS 200 ULTRA PROFILED STEEL CLADDING COLOUR - GOOSEWING GREY RAL 7038
ROOFLIGHTS (15-20% of GF GIA)	BRETT MARTIN SAFELIGHT GRP ENERGY SAVING ROOFLIGHT WITH ENHANCED U-VALUE OF 0.9
EAVES FASCIA	PRE-FINISHED PROFILED STEEL FASCIA COLOUR - SARGASSO RAL 5003
SOFFIT CLADDING	TATA STEEL HPS 200 ULTRA PRE-FINISHED PROFILED STEEL COLOUR - SARGASSO RAL 5003
VERTICAL BUILT UP WALL CLADDING	TATA STEEL HPS 200 ULTRA PRE-FINISHED PROFILED STEEL COLOURS - ALBATROSS RAL 240 80 05 MERLIN GREY RAL 180 40 85
HORIZONTAL BUILT UP WALL CLADDING ABOVE FEATURE BAND	TATA STEEL HPS 200 ULTRA PRE-FINISHED PROFILED STEEL COLOUR - ALBATROSS RAL 240 80 05
COMPOSITE WALL CLADDING TO OFFICES	KINGSPAN MICRORIB HPS 200 ULTRA COLOUR - ALBATROSS RAL 240 80 05
FEATURE BAND AT HIGH LEVEL	PRE-FINISHED PROFILED STEEL FLASHING COLOUR - SARGASSO RAL 5003
FLASHINGS GENERALLY TO WALL CLADDING	PRE-FINISHED PROFILED STEEL FLASHING COLOUR - MERLIN GREY RAL 180 40 85
WALL SURROUNDING LOADING DOCKS	INSULATED COMPOSITE CONCRETE FAIR FACED
WINDOWS, CURTAIN WALLING AND DOORS	POLYESTER POWDER COATED ALUMINIUM FRAMES COLOUR - SARGASSO RAL 5003
GLASS	SOLAR REFLECTIVE GLASS G-VALUE OF 0.5
FIRE ESCAPE DOORS	STEEL DOOR SETS - COLOUR - SARGASSO RAL 5003
LEVEL ENTRY & DOCK LEVELER DOORS	COMPOSITE SECTIONAL OVERHEAD DOORS COLOUR - SARGASSO RAL 5003

NOTES

This drawing and design is the copyright of aja architects llp and must not be reproduced in part or in whole without prior written consent. Contractors must verify all dimensions on site before commencing work or preparing shop drawings. If in doubt ASK.

Where this drawing contains any Ordnance Survey mapping material, it has been reproduced under license number 100052276. Ordnance Survey © Crown copyright DRAFT

Keyplan to Units - Scale 1:2500

B	30/04/19	Issued for planning	TW
A	24/04/19	Corrected following comments & notes added	TW
no.	date	revision	by

aja architects llp
1170 Elliott Court
Herald Avenue
Coventry Business Park
COVENTRY CV5 6UB

T: 024 7625 3200
F: 024 7625 3210
E: aja@aja-architects.com
W: www.aja-architects.com

TREBOR DEVELOPMENTS

project
Haverhill Business Park
Iceni Way
Haverhill

drawing

Unit 5 Proposed Elevations

scale 1:200 @ A1 drawn Tw

checked AS date April 2019

no.

6502-59 B
PLANNING