




South Elevation

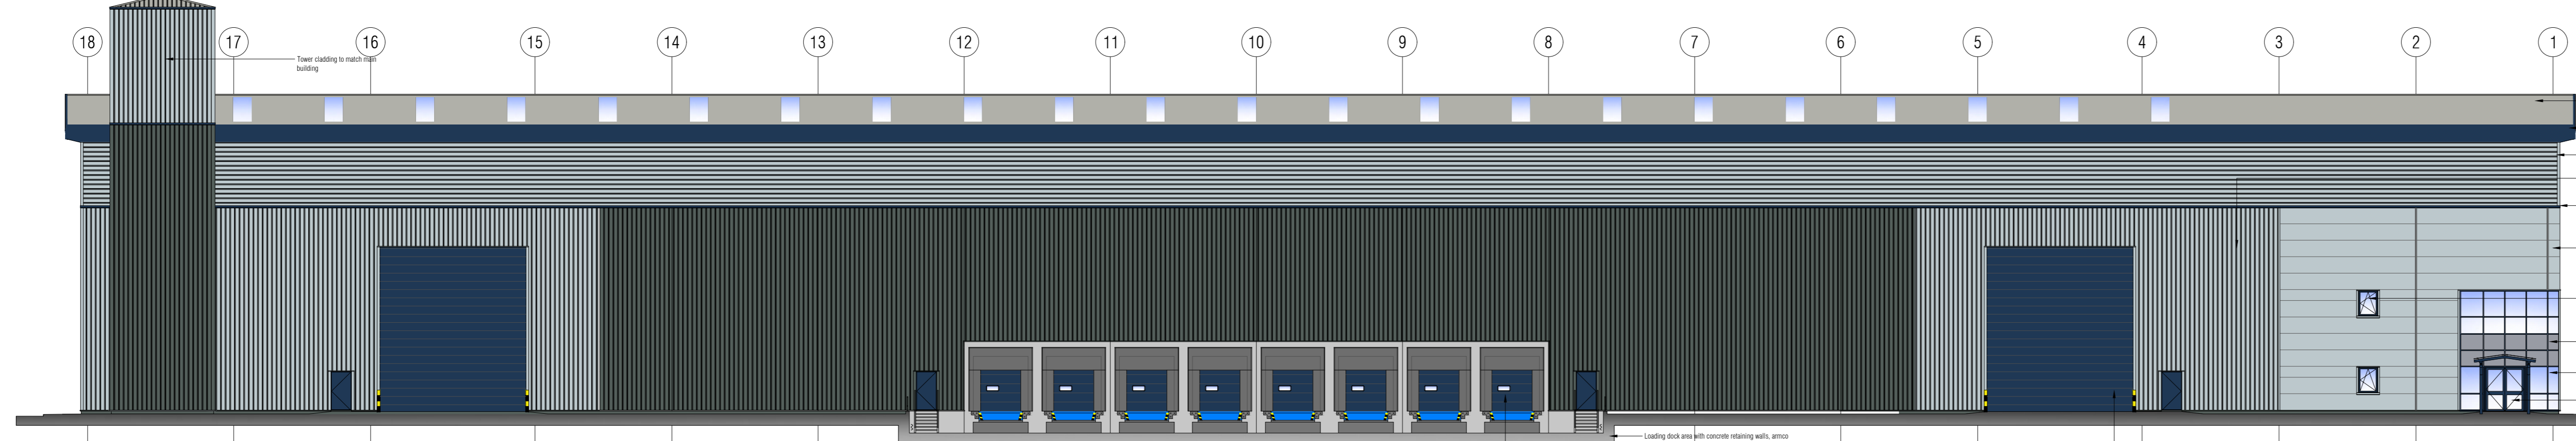

North Elevation

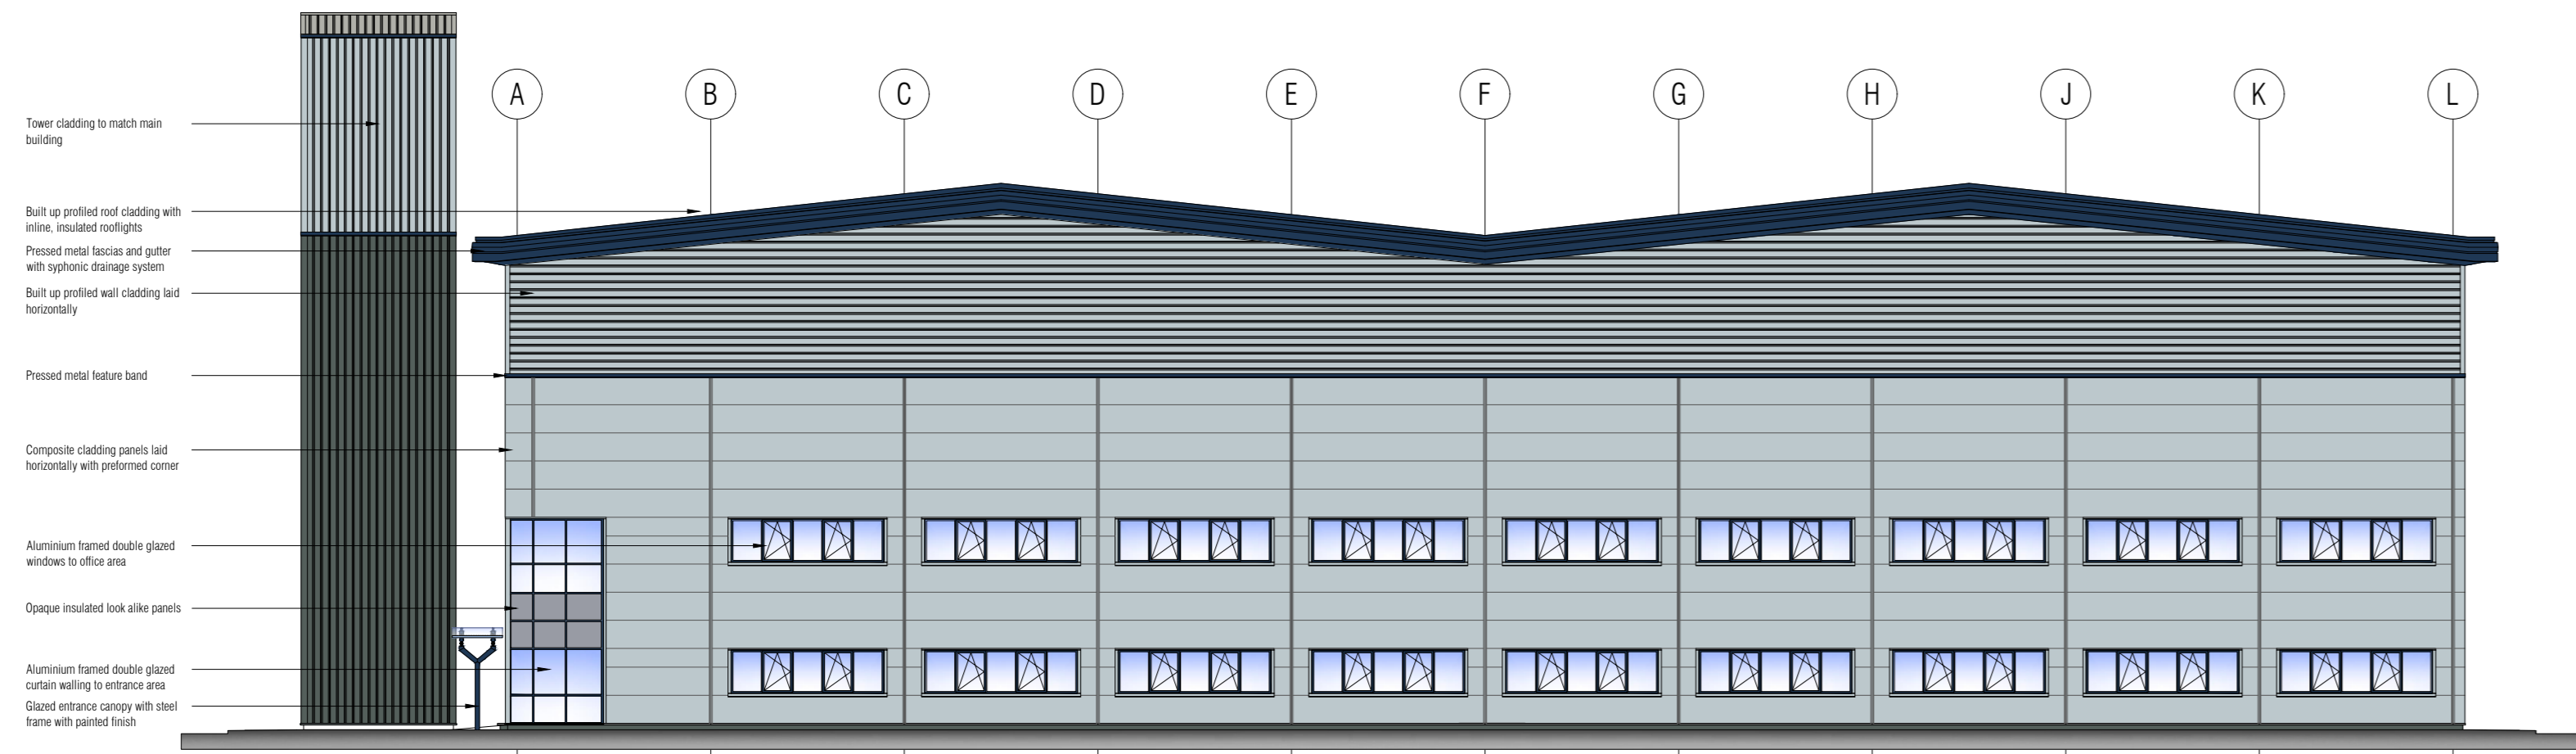

West Elevation

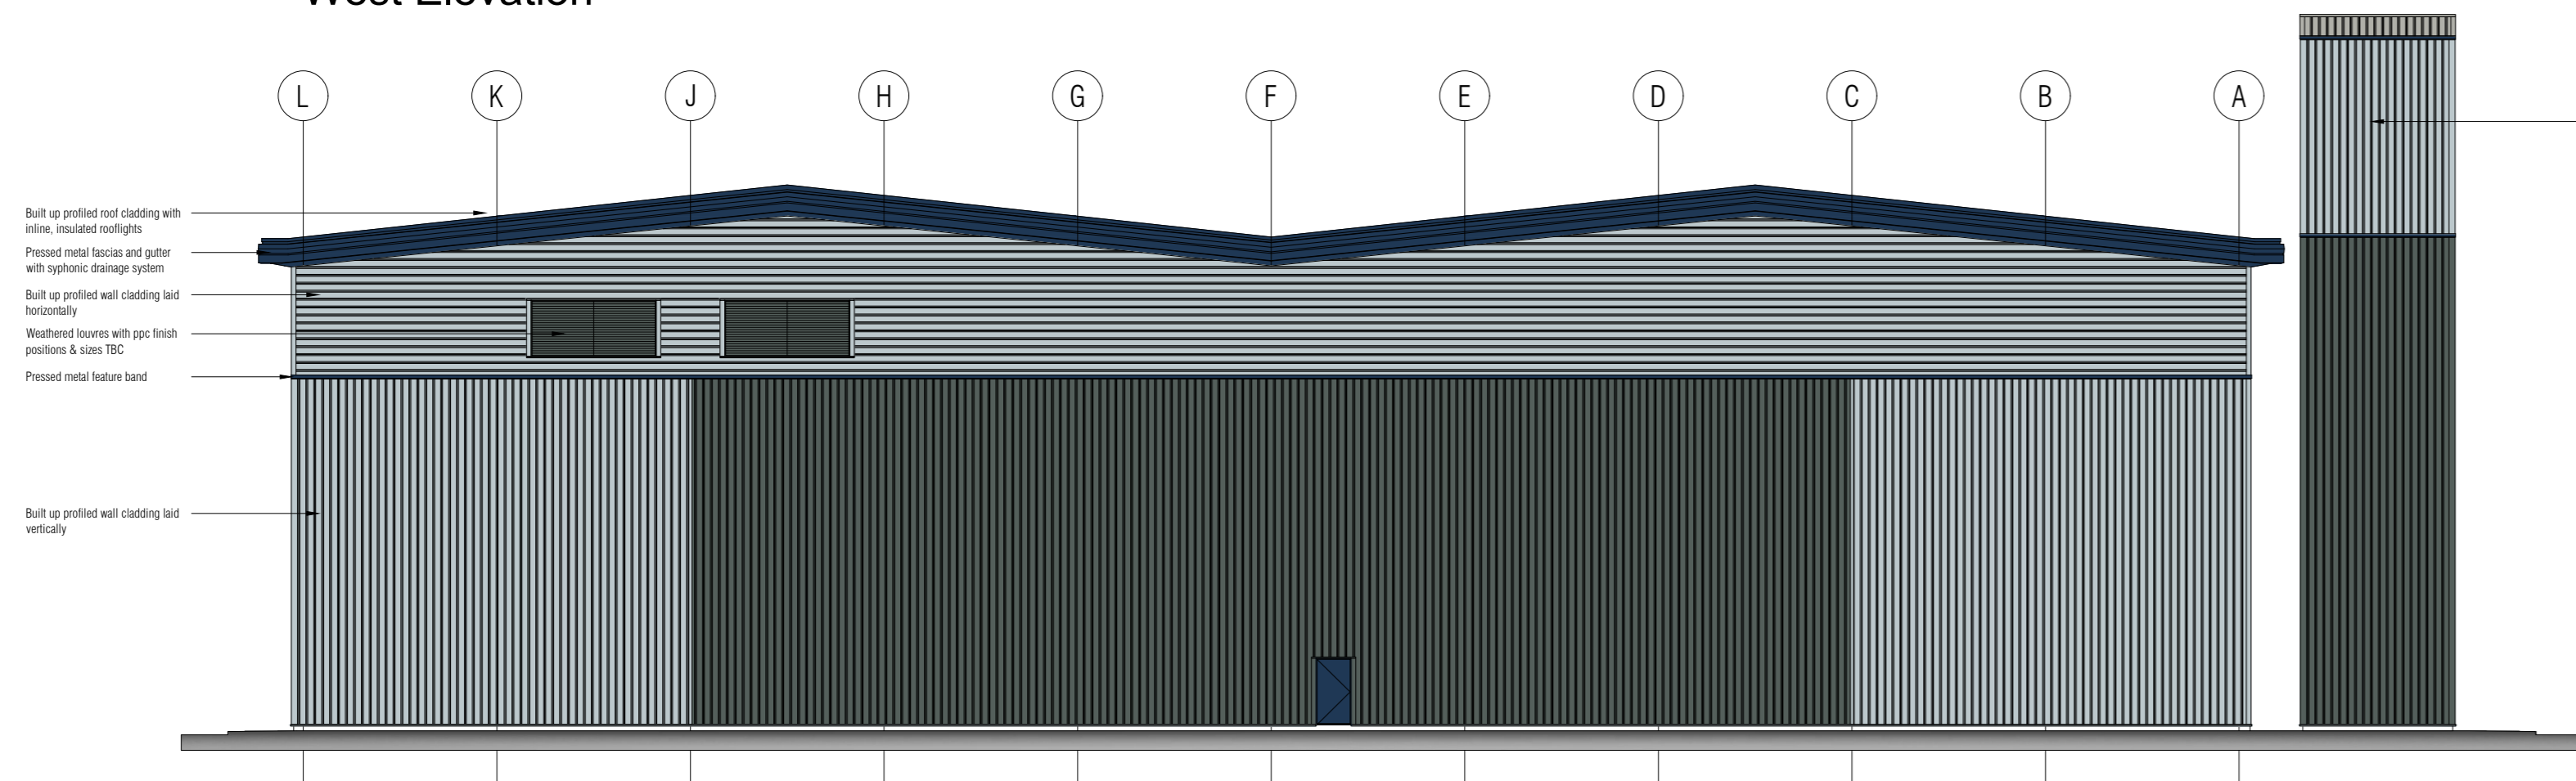

East Elevation

SCHEDULE OF MATERIALS

Material specification to be equal or approved

ROOF CLADDING	KINGSPAN KS1000 RW COMPOSITE ROOF SYSTEM COLOUR - GOOSEWING GREY RAL 7038
ROOFLIGHTS (15% OF GIA)	KINGSPAN DAYLITE POLYCARBONATE ROOFLIGHTS WITH U-VALUE OF 1.6W/m ² C
EAVES FASCIA	PRE-FINISHED PROFILED STEEL FASCIA COLOUR - SARGASSO RAL 5003
SOFFIT CLADDING	TATA STEEL HPS 200 ULTRA PRE-FINISHED PROFILED STEEL COLOUR - SARGASSO RAL 5003
VERTICAL BUILT UP WALL CLADDING	TATA STEEL HPS 200 ULTRA PRE-FINISHED PROFILED STEEL COLOURS - ALBATROSS RAL 240 80 05 MERLIN GREY RAL 180 40 85
HORIZONTAL BUILT UP WALL CLADDING ABOVE FEATURE BAND	TATA STEEL HPS 200 ULTRA PRE-FINISHED PROFILED STEEL COLOUR - ALBATROSS RAL 240 80 05
COMPOSITE WALL CLADDING TO OFFICES	KINGSPAN MICRORIB XLFORTE COLOUR - ALBATROSS RAL 240 80 05
FEATURE BAND AT HIGH LEVEL	PRE-FINISHED PROFILED STEEL FLASHING COLOUR - SARGASSO RAL 5003
FLASHINGS GENERALLY TO WALL CLADDING	PRE-FINISHED PROFILED STEEL FLASHING COLOUR - MERLIN GREY RAL 180 40 85
WALL SURROUNDING LOADING DOCKS	INSULATED COMPOSITE CONCRETE FAIR FACED
WINDOWS, CURTAIN WALLING AND DOORS	POLYESTER POWDER COATED ALUMINIUM FRAMES COLOUR - SARGASSO RAL 5003
GLASS	SOLAR REFLECTIVE GLASS G-VALUE OF 0.5
FIRE ESCAPE DOORS	STEEL DOOR SETS - COLOUR - SARGASSO RAL 5003
LEVEL LOADING DOORS	COMPOSITE FABRIC VERTICAL OPENING DOOR COLOUR - SARGASSO RAL 5003
DOCK DOORS	COMPOSITE SECTIONAL OVERHEAD DOOR COLOUR - SARGASSO RAL 5003
LOUVRES - POSTIONS & SIZES TBC	ALUMINIUM LOUVRES WITH PPC COLOUR - MERLIN GREY RAL 180 40 85
TEST TOWER	PROFILED STEEL CLADDING TO ROOF AND 4 ELEVATIONS

no.	date	revision	by
-----	------	----------	----



aja architects llp
 1170 Elliott Court
 Herald Avenue
 Coventry Business Park
 COVENTRY CV5 6UB
 T: 024 7625 3200
 F: 024 7625 3210
 E: aja@aja-architects.com
 W: www.aja-architects.com

aja architects llp is a limited liability partnership registered in England No. OC324721



project
 Haverhill Business Park
 Icen Way
 Haverhill, Suffolk
 CB9 7FD
 drawing

Units 1
 Elevations

scale 1:200@A0 drawn TW
 checked AS date 25/03/2020

no.

6502-P110
 PLANNING