




North Elevation

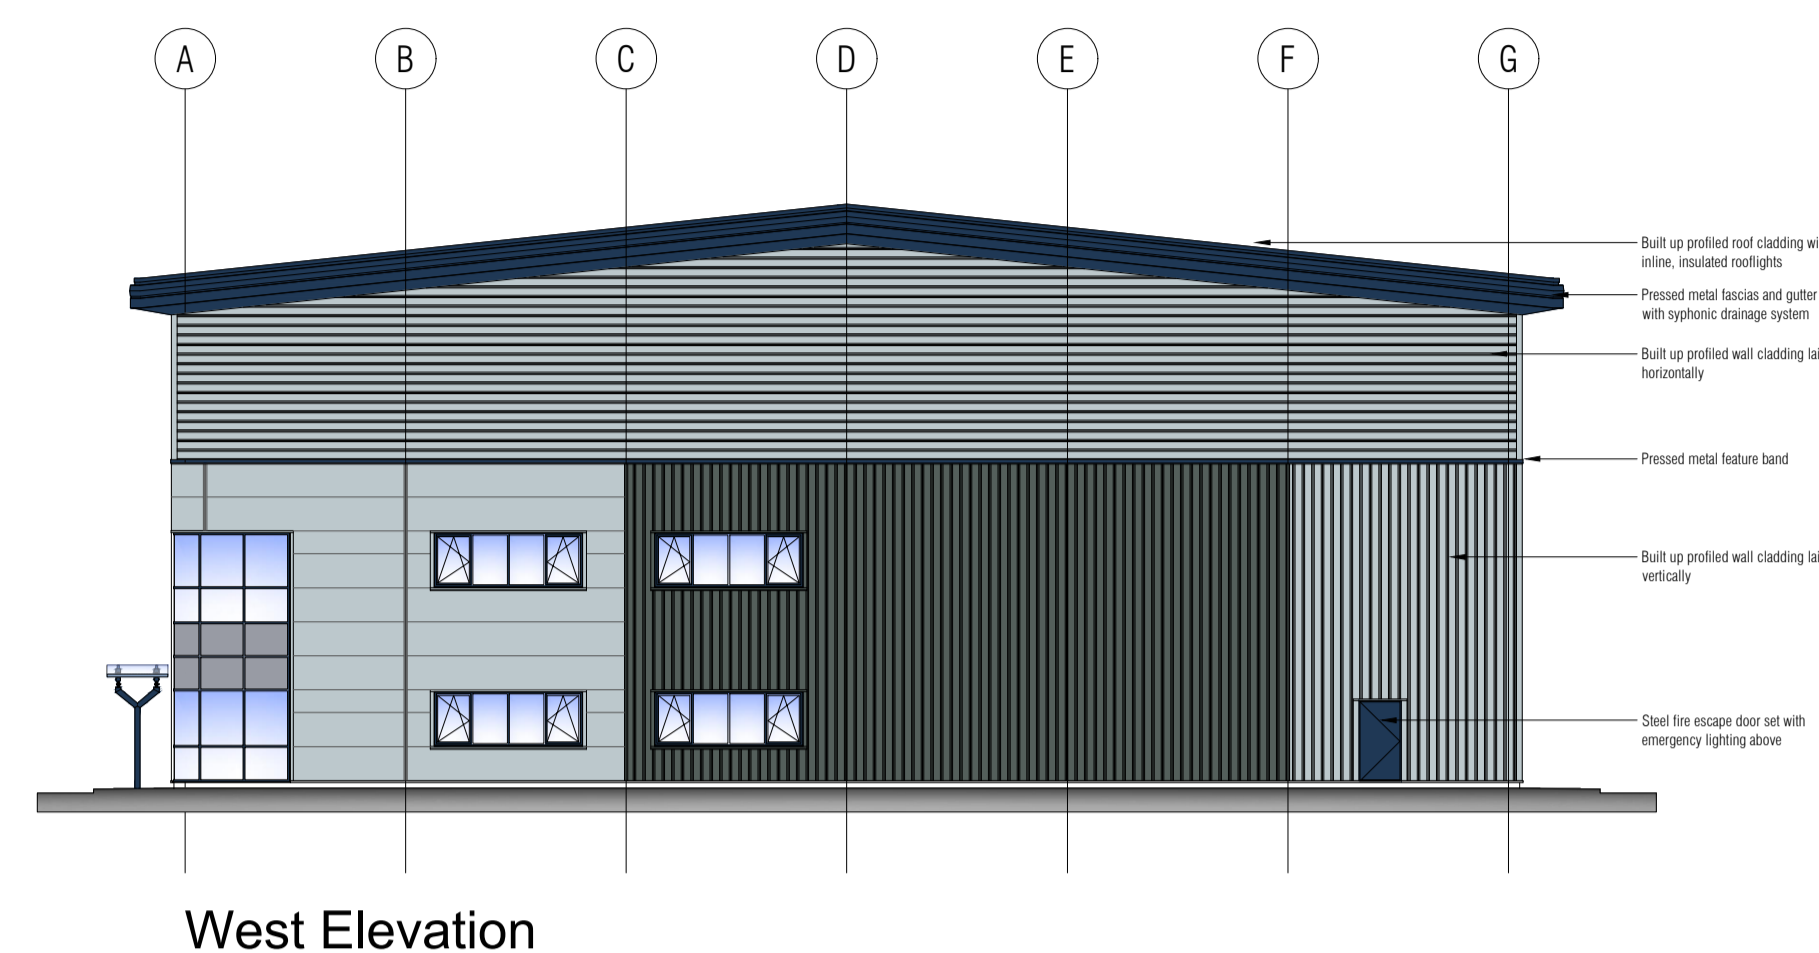

West Elevation

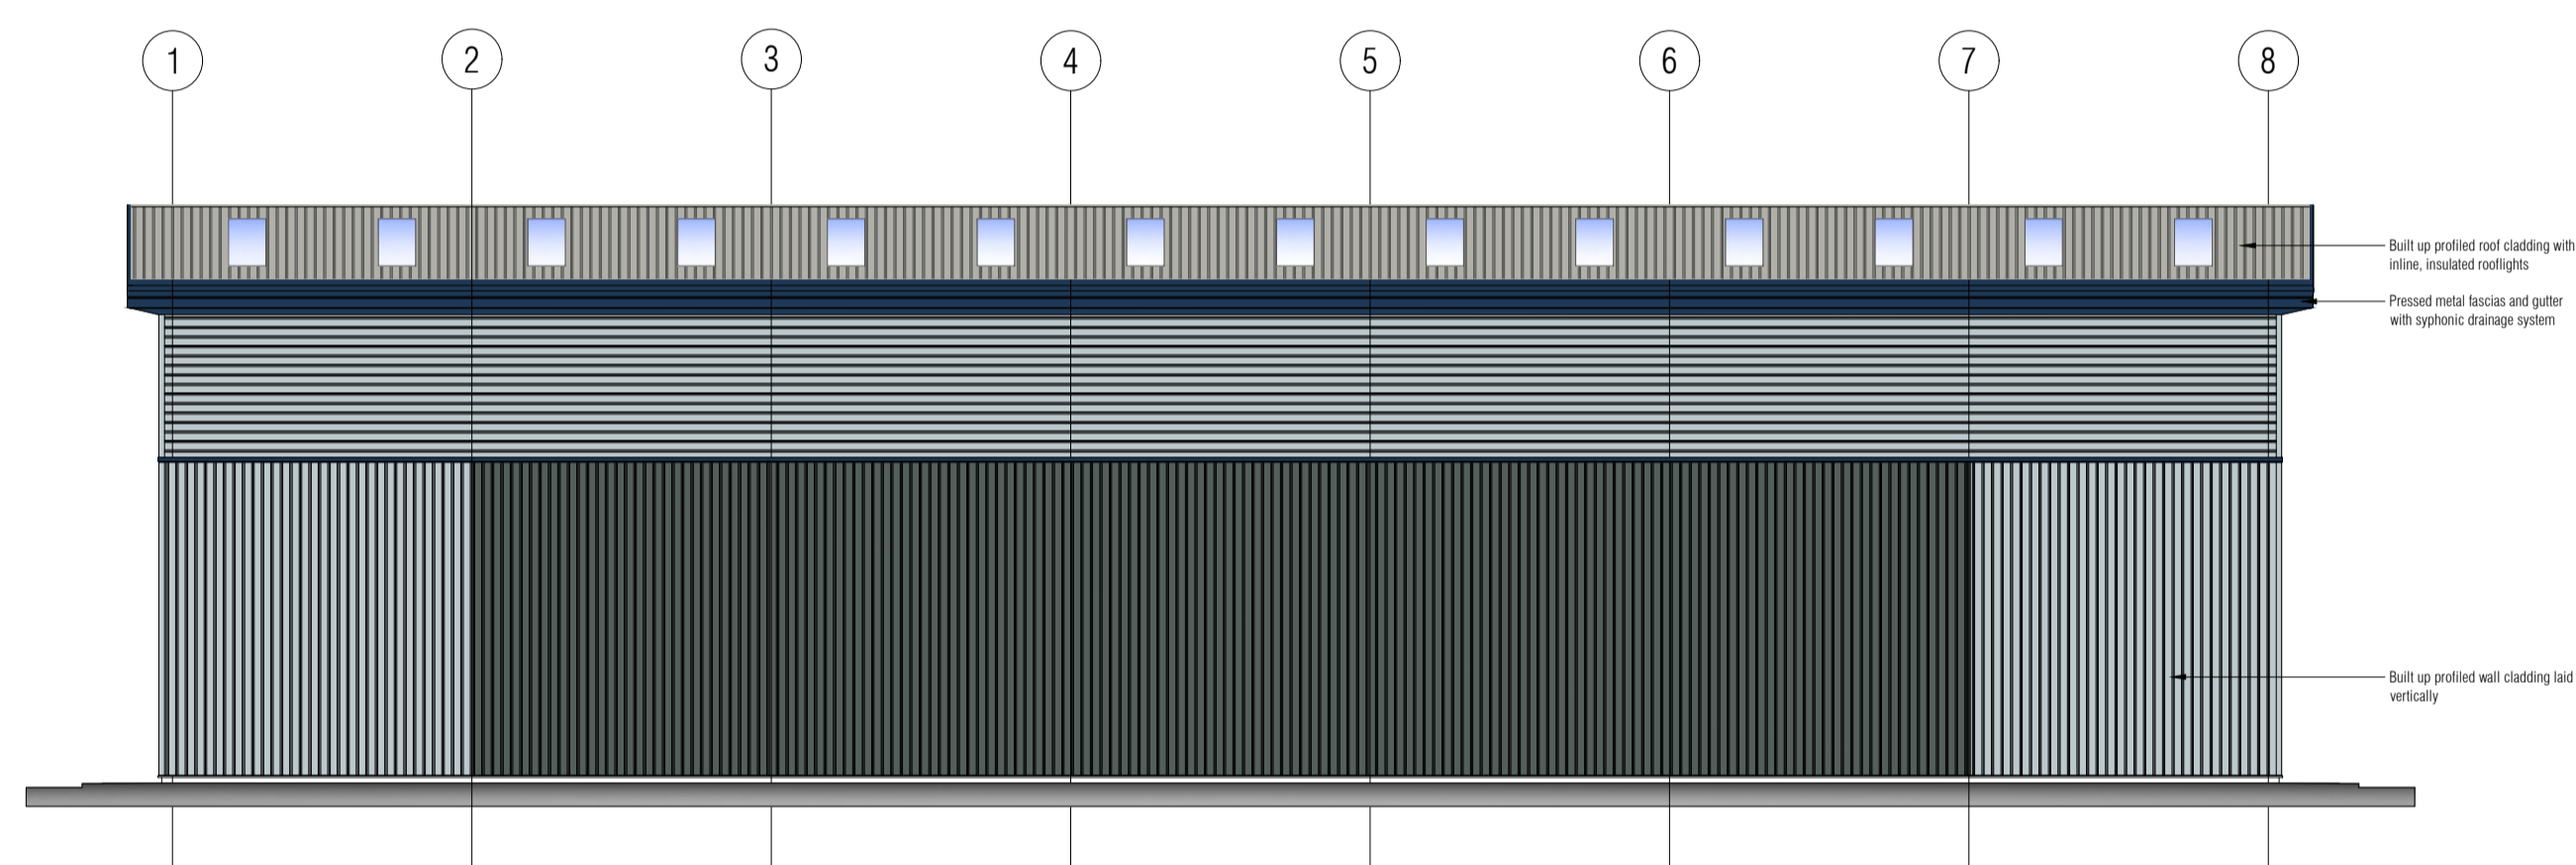

South Elevation

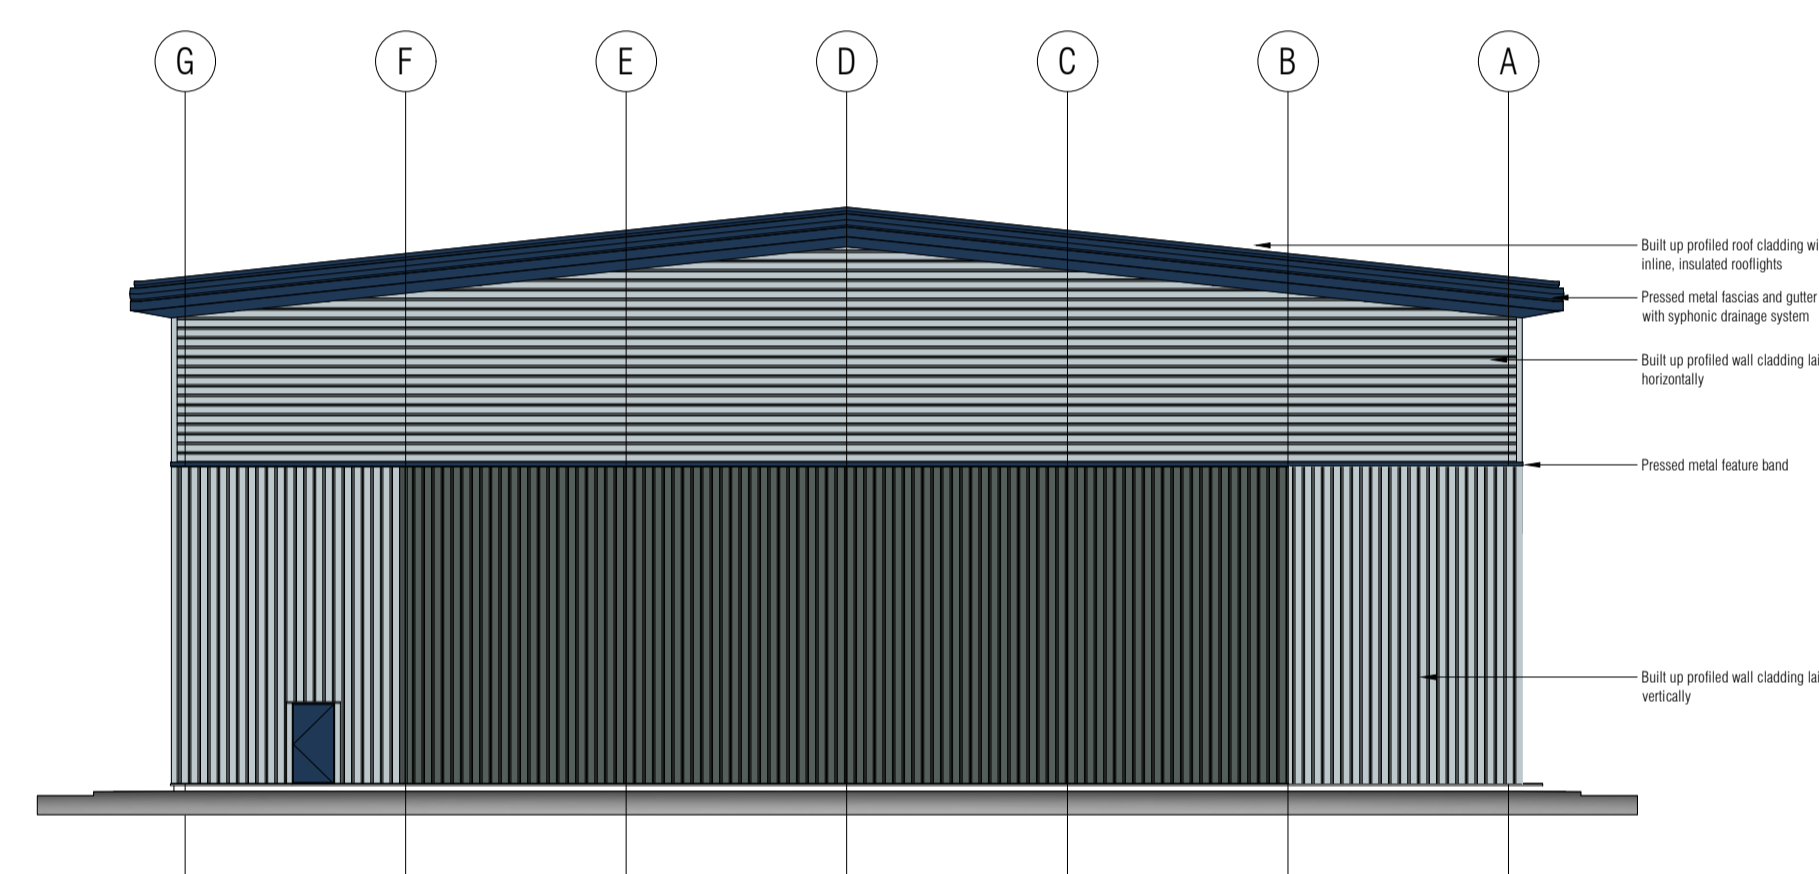

East Elevation

**SCHEDULE OF MATERIALS**

Material specification to be equal or approved

<b>ROOF CLADDING</b>	KINGSPAN KS1000 RW COMPOSITE ROOF SYSTEM COLOUR - GOOSEWING GREY RAL 7038
<b>ROOFLIGHTS</b> (15% of GF GIA)	KINGSPAN DAYLITE POLYCARBONATE ROOFLIGHTS WITH U-VALUE OF 1.6W/m <sup>2</sup> C
<b>EAVES FASCIA</b>	PRE-FINISHED PROFILED STEEL FASCIA COLOUR - SARGASSO RAL 5003
<b>SOFFIT CLADDING</b>	TATA STEEL HPS 200 ULTRA PRE-FINISHED PROFILED STEEL COLOUR - SARGASSO RAL 5003
<b>VERTICAL BUILT UP WALL CLADDING</b>	EUROCLAD ELITE 51 CLADDING SYSTEM COLOURS - ALBATROSS RAL 240 80 05 MERLIN GREY RAL 180 40 85
<b>HORIZONTAL BUILT UP WALL CLADDING ABOVE FEATURE BAND</b>	EUROCLAD ELITE 55 CLADDING SYSTEM COLOUR - ALBATROSS RAL 240 80 05
<b>COMPOSITE WALL CLADDING TO OFFICES</b>	KINGSPAN MICRORIB - XLFORTE COLOUR - ALBATROSS RAL 240 80 05
<b>FEATURE BAND AT HIGH LEVEL</b>	PRE-FINISHED PROFILED STEEL FLASHING COLOUR - SARGASSO RAL 5003
<b>FLASHINGS GENERALLY TO WALL CLADDING</b>	PRE-FINISHED PROFILED STEEL FLASHING COLOUR - MERLIN GREY RAL 180 40 85
<b>WINDOWS, CURTAIN WALLING AND DOORS</b>	POLYESTER POWDER COATED ALUMINIUM FRAMES COLOUR - SARGASSO RAL 5003
<b>GLASS</b>	SOLAR REFLECTIVE GLASS G-VALUE OF 0.5
<b>FIRE ESCAPE DOORS</b>	STEEL DOOR SETS - COLOUR - SARGASSO RAL 5003
<b>LEVEL ENTRY LOADING DOORS</b>	COMPOSITE SECTIONAL OVERHEAD DOORS COLOUR - SARGASSO RAL 5003

no. date revision by



aja architects llp T: 024 7625 3200  
 1170 Elliott Court F: 024 7625 3210  
 Herald Avenue  
 Coventry Business Park E: aja@aja-architects.com  
 COVENTRY CV5 6UB W: www.aja-architects.com

aja architects llp is a limited liability partnership registered in England No. OC326721  
 client:



project

Haverhill Business Park  
 Icen Way  
 Haverhill

drawing

Unit 2  
 Elevations

scale 1:200 @ A1 drawn Tw

checked AS date 25/03/2020

no.

6502-P210  
 PLANNING