



notes

this drawing and design is the copyright of aja architects llp and must not be reproduced in part or in whole without prior written consent. contractors must verify all dimensions on site before commencing work or preparing shop drawings if in doubt ASK.

Where this drawing contains any Ordnance Survey mapping material, it has been reproduced under license number 100052278. Ordnance Survey © Crown copyright

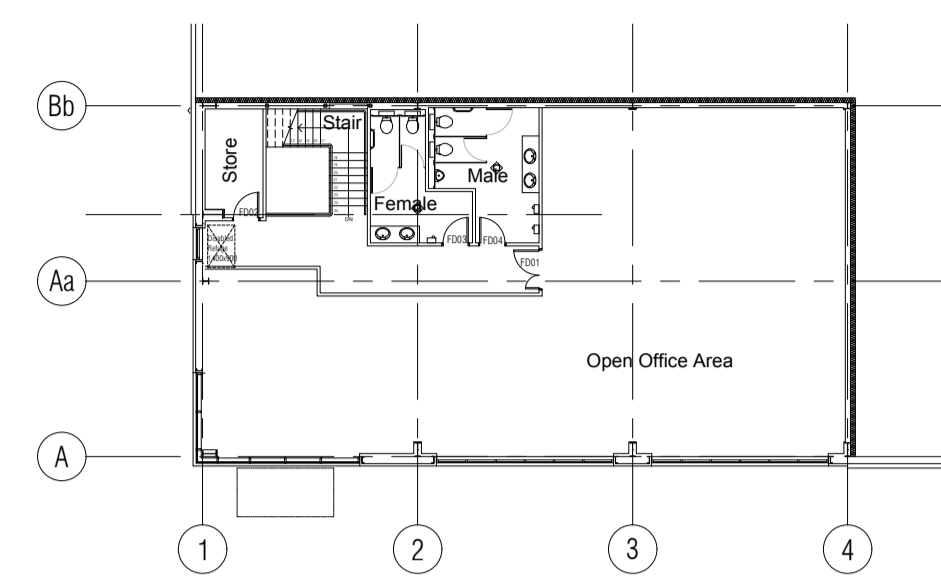

First Floor Plan

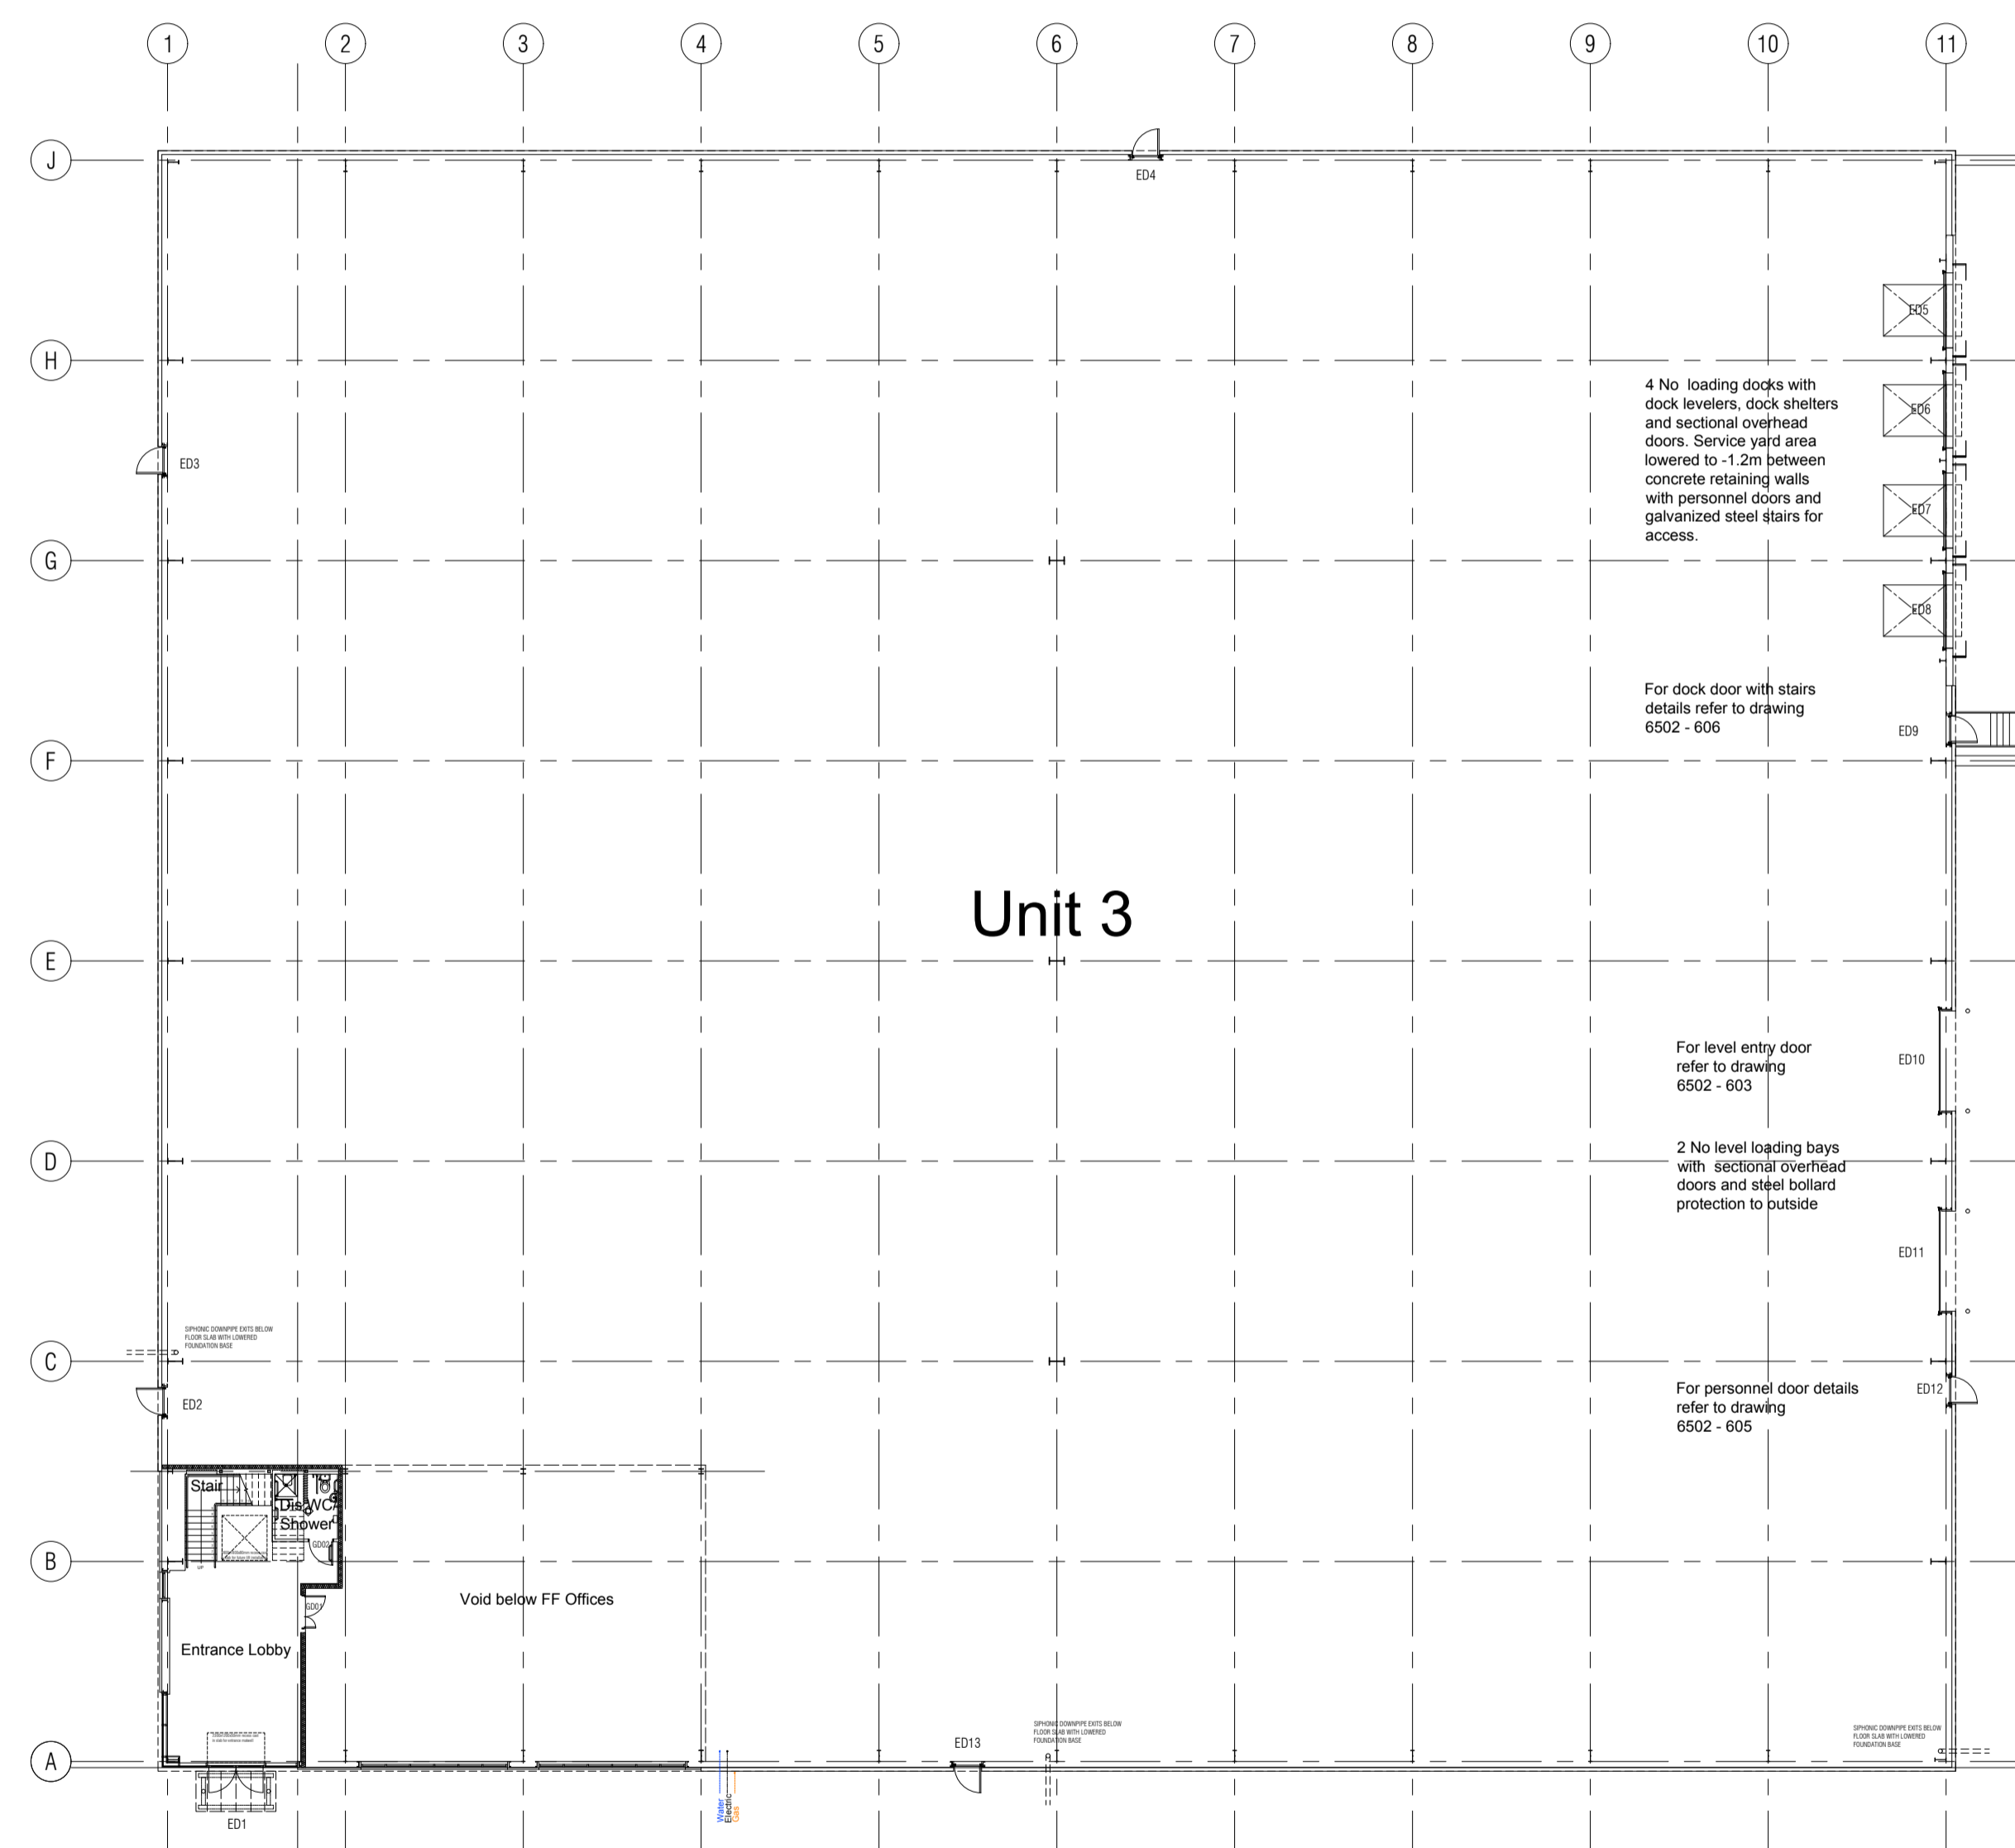

Ground Floor Plan

no.	date	revision	by
-----	------	----------	----



aja architects llp
1170 Elliott Court
Herald Avenue
Coventry Business Park
COVENTRY CV5 6UB

T: 024 7625 3200
F: 024 7625 3210
E: aja@aja-architects.com
W: www.aja-architects.com

aja architects llp is a limited liability partnership registered in England No. OC326721
client



project
Haverhill Business Park
Iceni Way
Haverhill, Suffolk
CB9 7FD

drawing

Unit 3
Building Plans

scale 1:250 @ A1 drawn alps

checked AS date May 2020

no

6502-SK36
PLANNING

