




South East Elevation

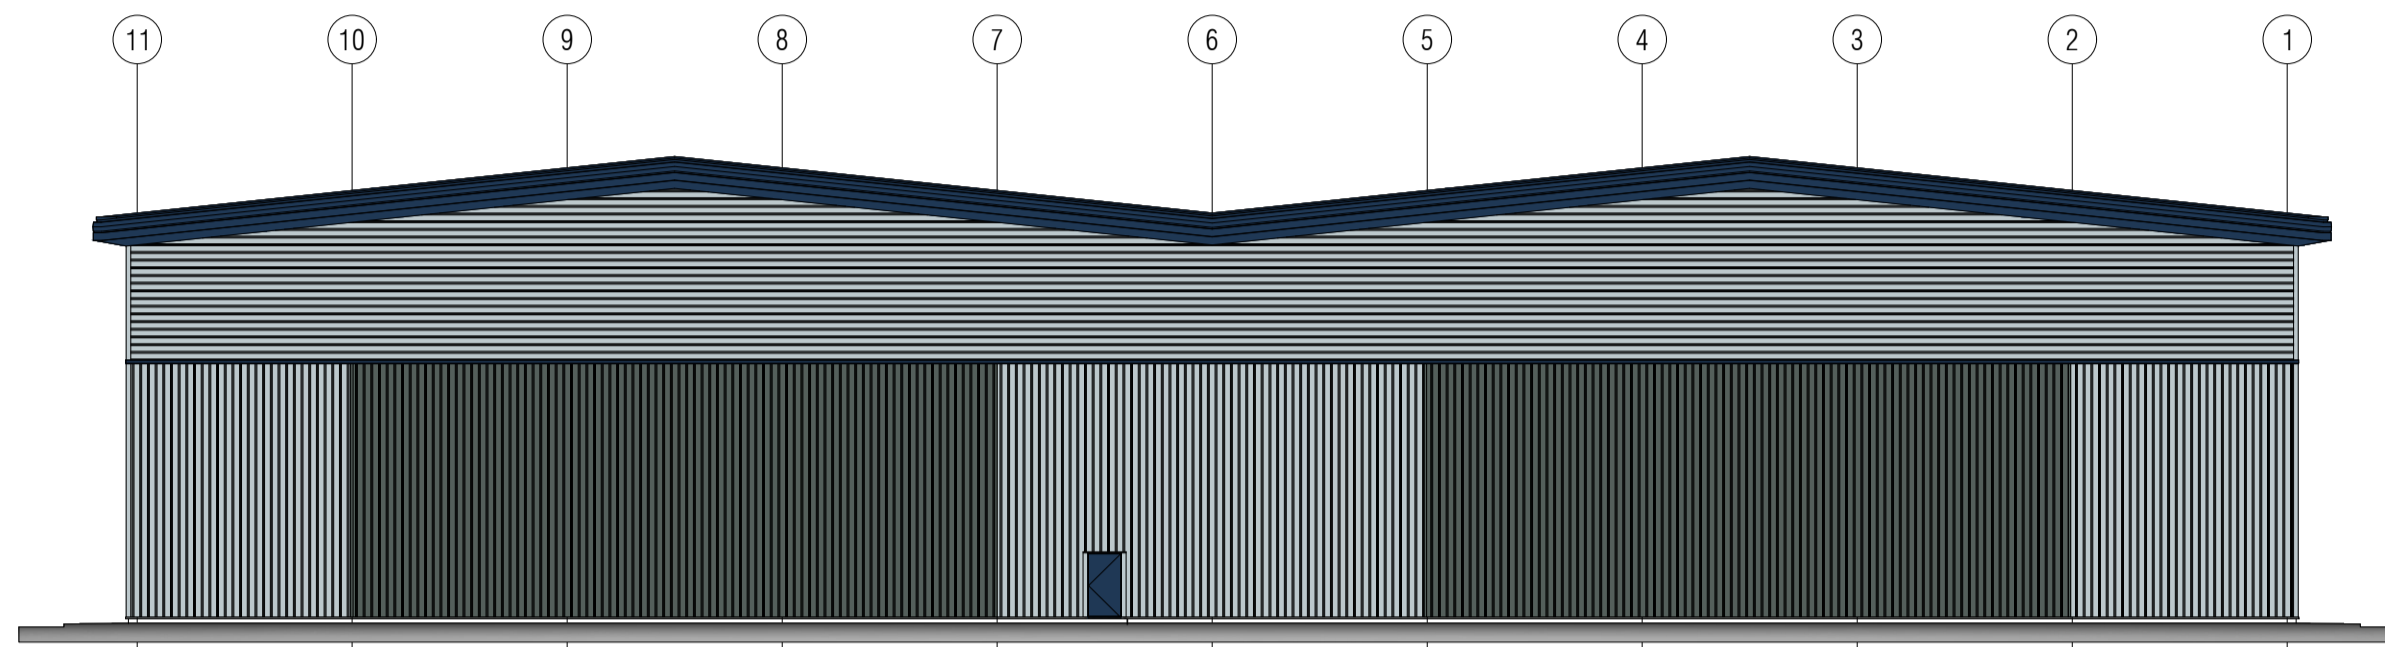


North West Elevation

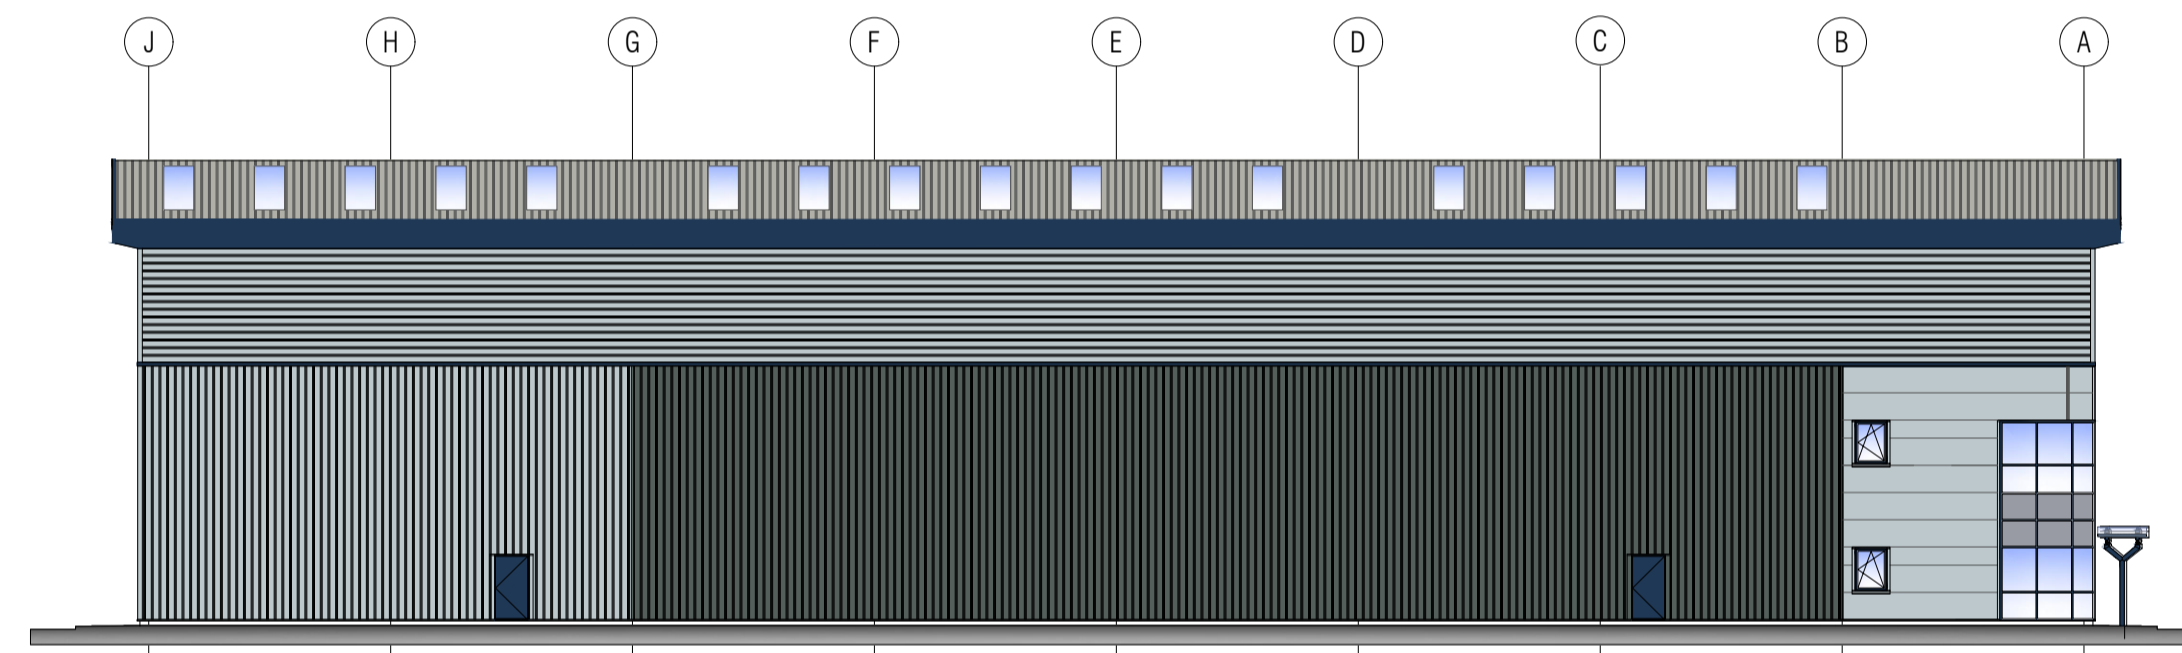

South West Elevation

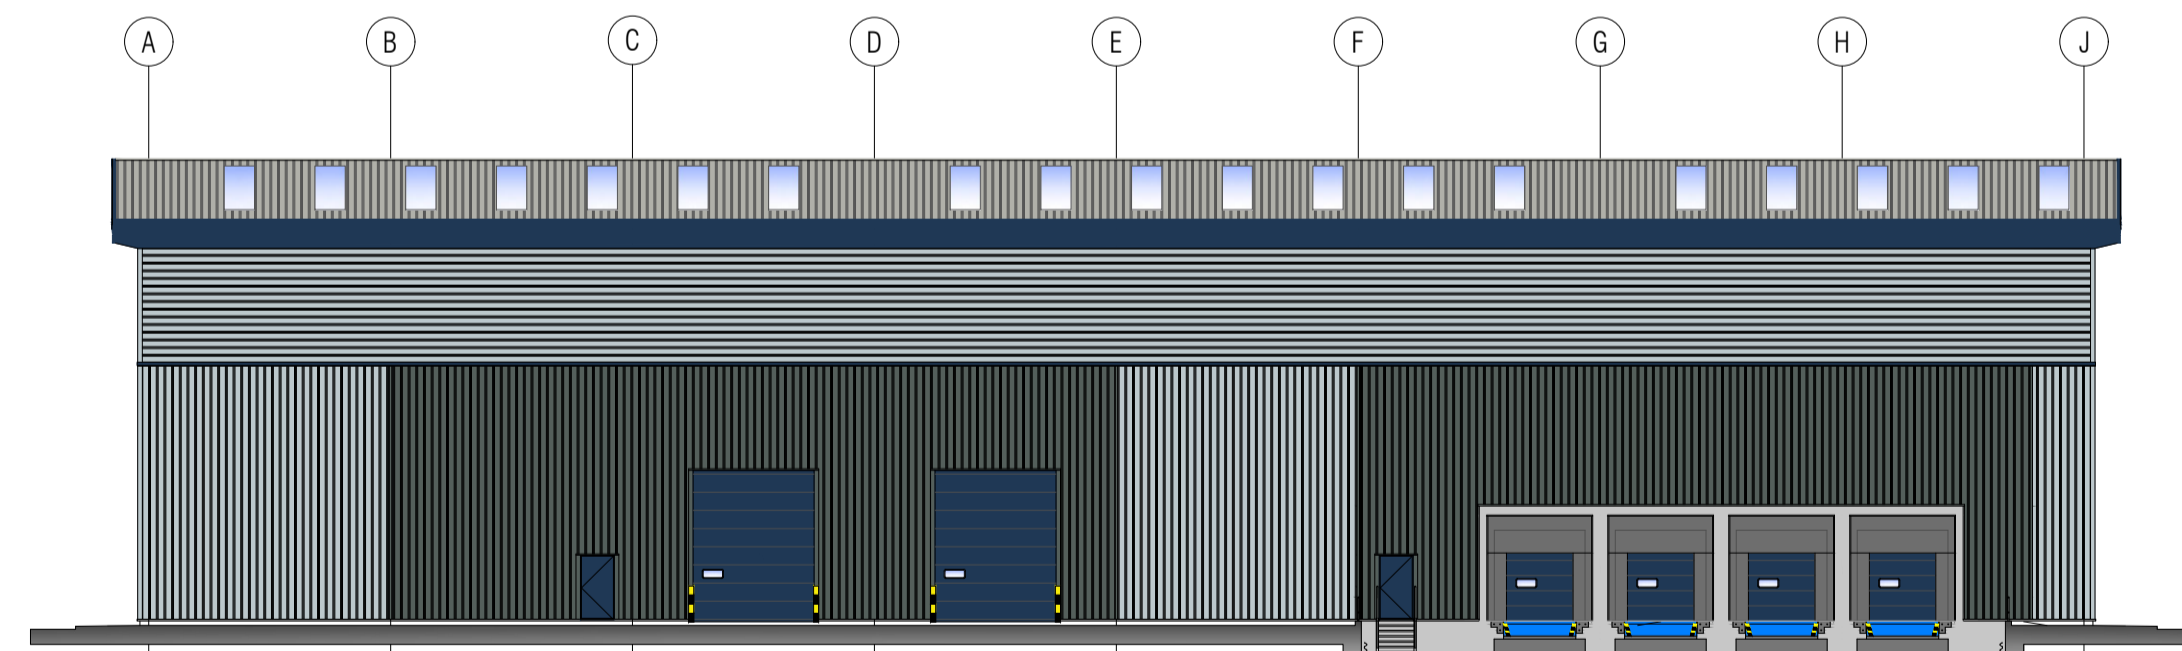

North East Elevation

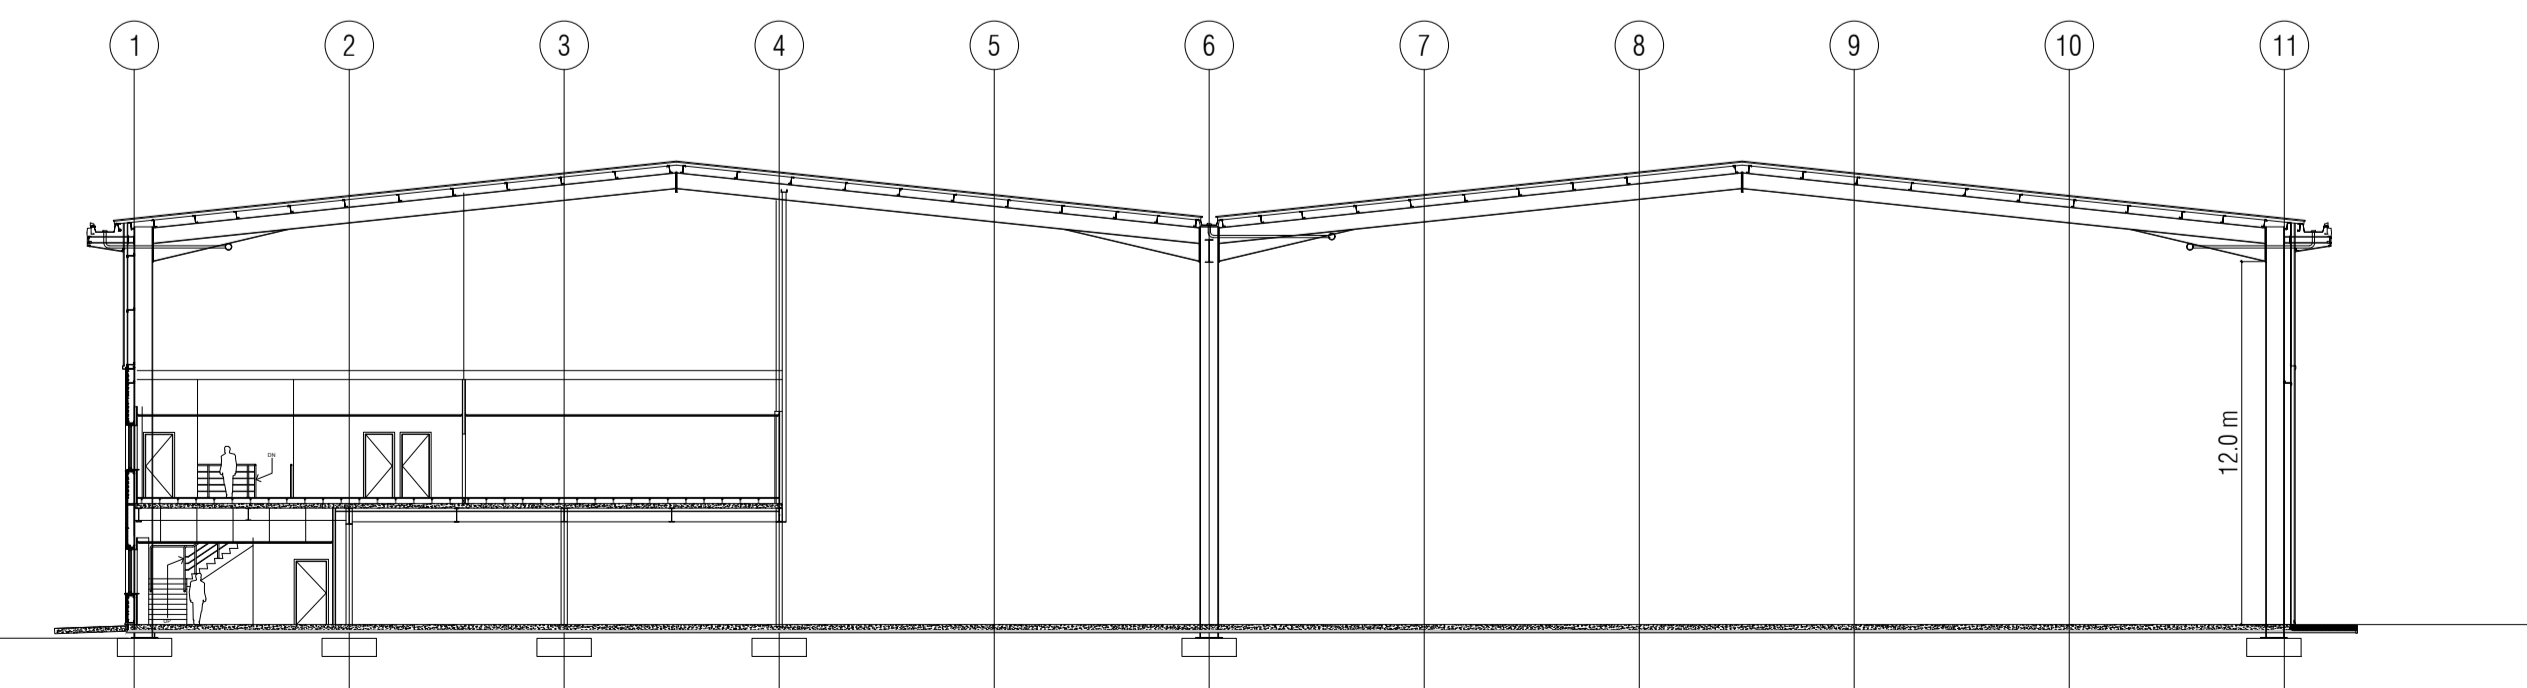

Typical Section


## SCHEDULE OF MATERIALS

Material specification to be equal or approved

<b>ROOF CLADDING</b>	KINGSPAN KS1000 RW COMPOSITE ROOF SYSTEM COLOUR - GOOSEWING GREY RAL 7038
<b>ROOFLIGHTS (15% of GF GIA)</b>	KINGSPAN DAYLITE POLYCARBONATE ROOFLIGHTS WITH U-VALUE OF 1.6W/m <sup>2</sup> C
<b>EAVES FASCIA</b>	PRE-FINISHED PROFILED STEEL FASCIA COLOUR - SARGASSO RAL 5003
<b>SOFFIT CLADDING</b>	TATA STEEL HPS 200 ULTRA PRE-FINISHED PROFILED STEEL COLOUR - SARGASSO RAL 5003
<b>VERTICAL BUILT UP WALL CLADDING</b>	EUROCLAD ELITE 51 CLADDING SYSTEM COLOURS - ALBATROSS RAL 240 80 05 MERLIN GREY RAL 180 40 85
<b>HORIZONTAL BUILT UP WALL CLADDING ABOVE FEATURE BAND</b>	EUROCLAD ELITE 55 CLADDING SYSTEM COLOUR - ALBATROSS RAL 240 80 05
<b>COMPOSITE WALL CLADDING TO OFFICES</b>	KINGSPAN MICRORIB HPS 200 ULTRA COLOUR - ALBATROSS RAL 240 80 05
<b>FEATURE BAND AT HIGH LEVEL</b>	PRE-FINISHED PROFILED STEEL FLASHING COLOUR - SARGASSO RAL 5003
<b>FLASHINGS GENERALLY TO WALL CLADDING</b>	PRE-FINISHED PROFILED STEEL FLASHING COLOUR - MERLIN GREY RAL 180 40 85
<b>WALL SURROUNDING LOADING DOCKS</b>	INSULATED COMPOSITE CONCRETE FAIR FACED
<b>WINDOWS, CURTAIN WALLING AND DOORS</b>	POLYESTER POWDER COATED ALUMINIUM FRAMES COLOUR - SARGASSO RAL 5003
<b>GLASS</b>	SOLAR REFLECTIVE GLASS G-VALUE OF 0.5
<b>FIRE ESCAPE DOORS</b>	STEEL DOOR SETS - COLOUR - SARGASSO RAL 5003
<b>LEVEL ENTRY &amp; DOCK LEVELER DOORS</b>	COMPOSITE SECTIONAL OVERHEAD DOORS COLOUR - SARGASSO RAL 5003

notes

this drawing and design is the copyright of aja architects llp and must not be reproduced in part or in whole without prior written consent. contractors must verify all dimensions on site before commencing work or preparing shop drawings if in doubt ASK.  
Where this drawing contains any Ordnance Survey mapping material, it has been reproduced under license number 100052278.  
Ordnance Survey © Crown copyright DRAFT

 

no. date revision by



aja architects llp T: 024 7625 3200  
1170 Elliott Court F: 024 7625 3210  
Herald Avenue  
Coventry Business Park E: aja@aja-architects.com  
COVENTRY CV5 6UB W: www.aja-architects.com

aja architects llp is a limited liability partnership registered in England No. OC326721

client



project

Haverhill Business Park  
Iceni Way  
Haverhill

drawing

Unit 3  
Elevations and Section

scale 1:250 @ A1 drawn aljps

checked AS date 26/03/2020

no

6502-37  
PLANNING