




SOUTH ELEVATION

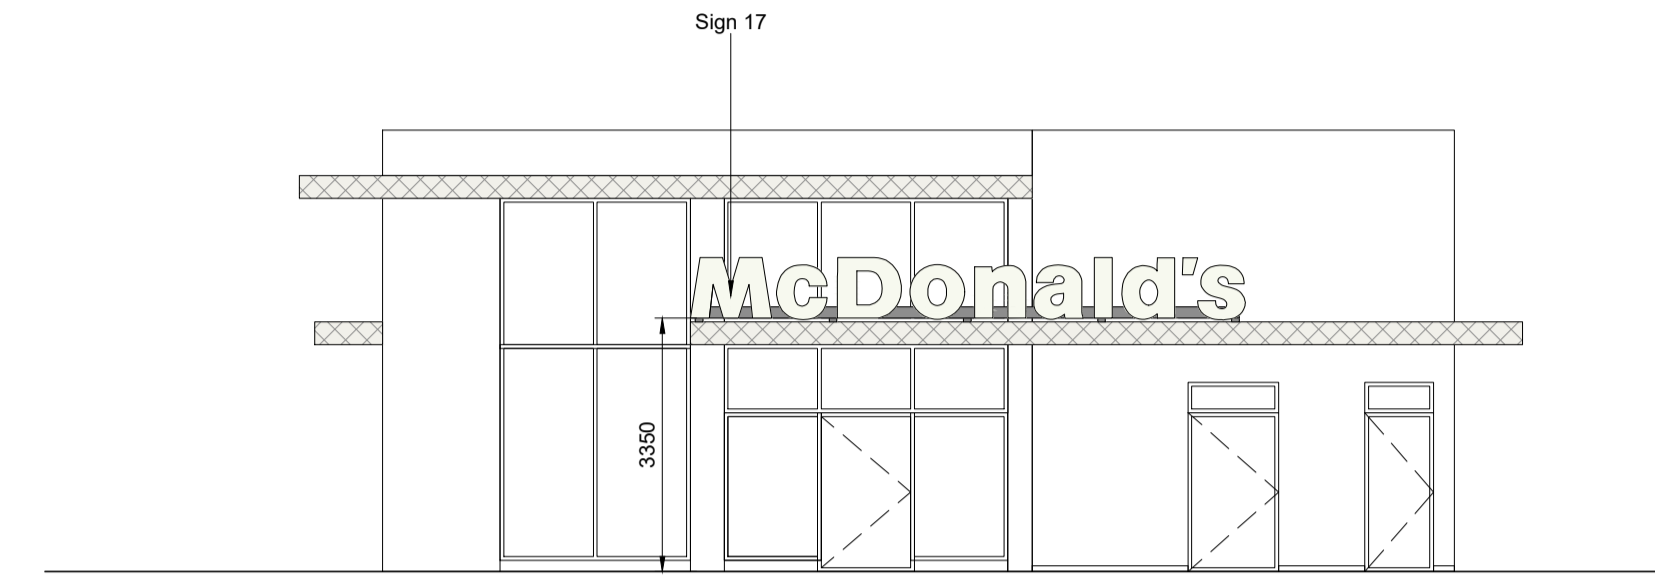

WEST ELEVATION

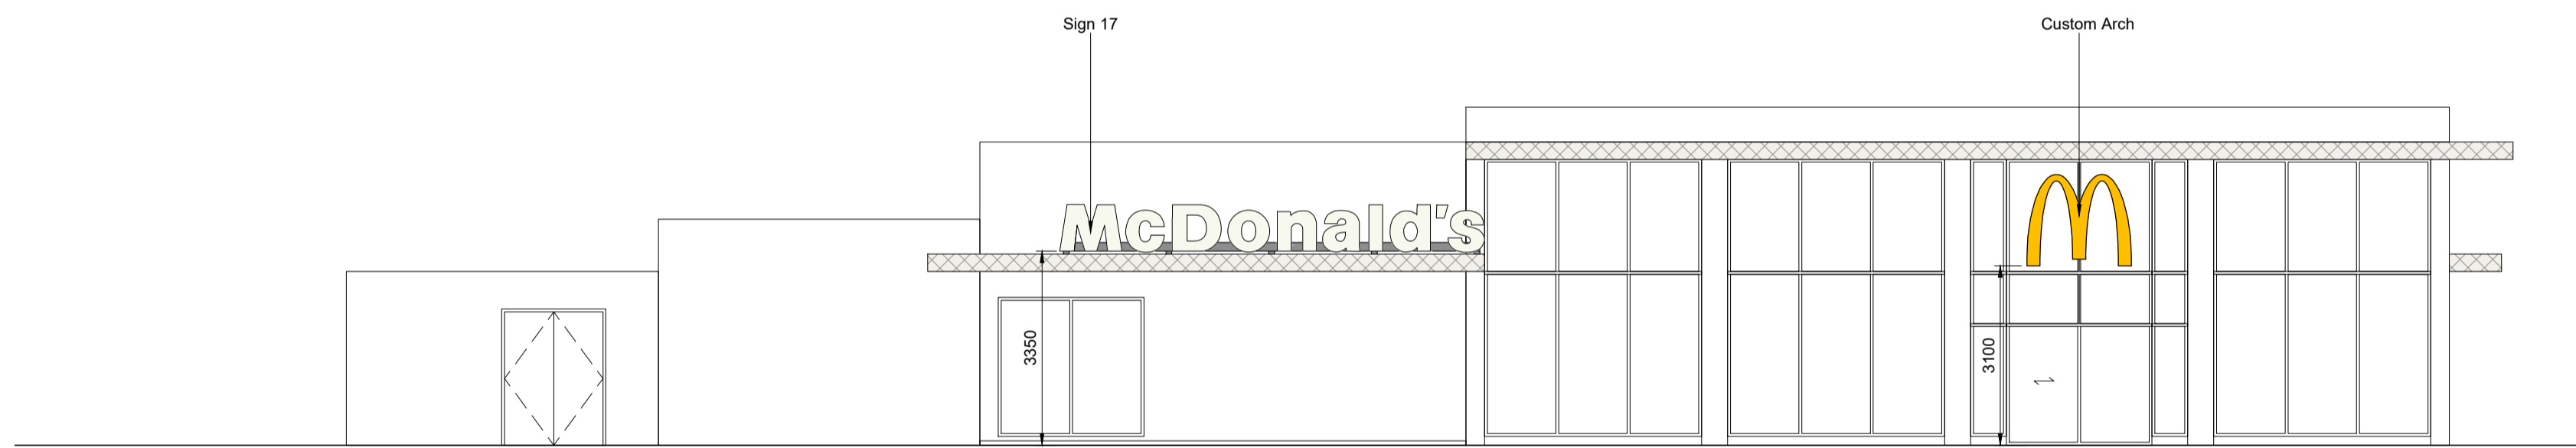

NORTH ELEVATION

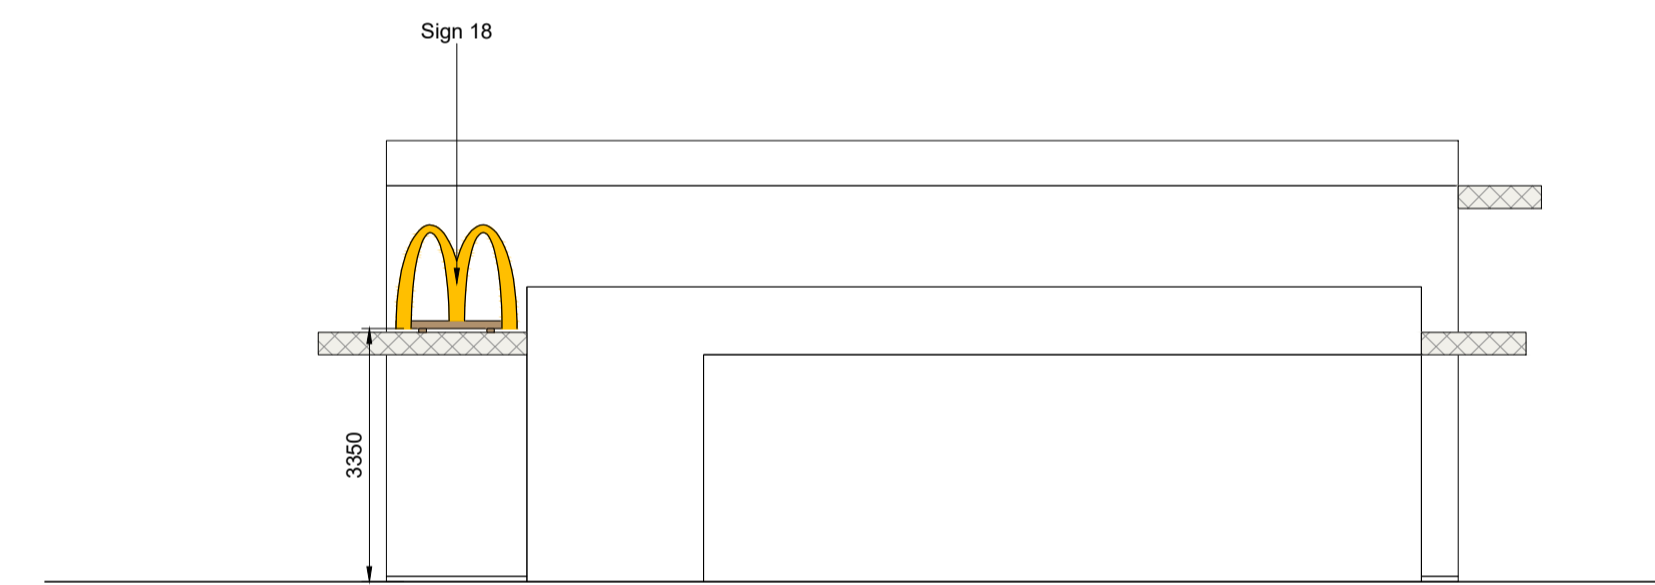

EAST ELEVATION

BUILDING SIGN SCHEDULE - ERDAS SIGNAGE (BUTTERFIELDS SIGNS)							
ADVERT REF	SIGN TYPE	QTY	SIZE (mm)	MATERIALS	HEIGHT (mm) ABOVE GROUND	EXTENT (mm) OF PROJECTION	HEIGHT (mm) OF TEXT
LETTERS	SIGN 17	3	7202W x 100D x 800H	White acrylic "McDonald's" text.	Refer to Elevations	N/A	800
GOLDEN ARCH	SIGN 18	2	1600W x 100D x 1400H	Yellow acrylic "Golden Arch" symbol.	Refer to Elevations	N/A	1400
GOLDEN ARCH	Custom Arch	1	1800W x 100D x 1575H	Yellow acrylic "Golden Arch" symbol.	Refer to Elevations	N/A	1575
SINGLE DIGITAL RE-CONNECT SCREEN	N/A	1	350W x 30D x 255H	Single sided PPC aluminium housing panel with internally mounted digital media fixed to Cash Booth Window. Grey RAL 7022	Refer to Elevations	N/A	N/A
DT LETTERS	-	2	2890W x 25D x 460H	White acrylic "COLLECT" text.	Refer to Elevations	N/A	460
DT LETTERS	-	1	1222W x 25D x 460H	White acrylic "PAY" text.	Refer to Elevations	N/A	460

REV.	DATE	DRAWING REVISIONS	BY	CHECKED

GENERAL NOTES:
 All works are to be undertaken in accordance with the Building Regulations and the latest British Standards.
 All proprietary materials and products are to be used ready in accordance with the manufacturer's recommendations.
 All dimensions to be checked on site prior to construction.
 All risks assessed to comply with the designer's responsibility under the Construction (Design Management) Regulations 2015.

PROPOSED DEVELOPMENT AT: STORE No: 11
 Bumpstead Road, Haverhill Business Park NB 8333
 HAVERHILL, CB9

ON BEHALF OF: McDonald's Restaurants Ltd

DRAWING TITLE: Signage Elevations

DRAWN BY: CHECKED BY:
 BV JK
 SCALE & SIZE: DRAWING NO.:
 1:100@A1 8342-SA-8333-P009
 DATE: April 2022

NG140

