




Front Elevation




Flat Roof Dormer


Boxed soffit/Fascia detail

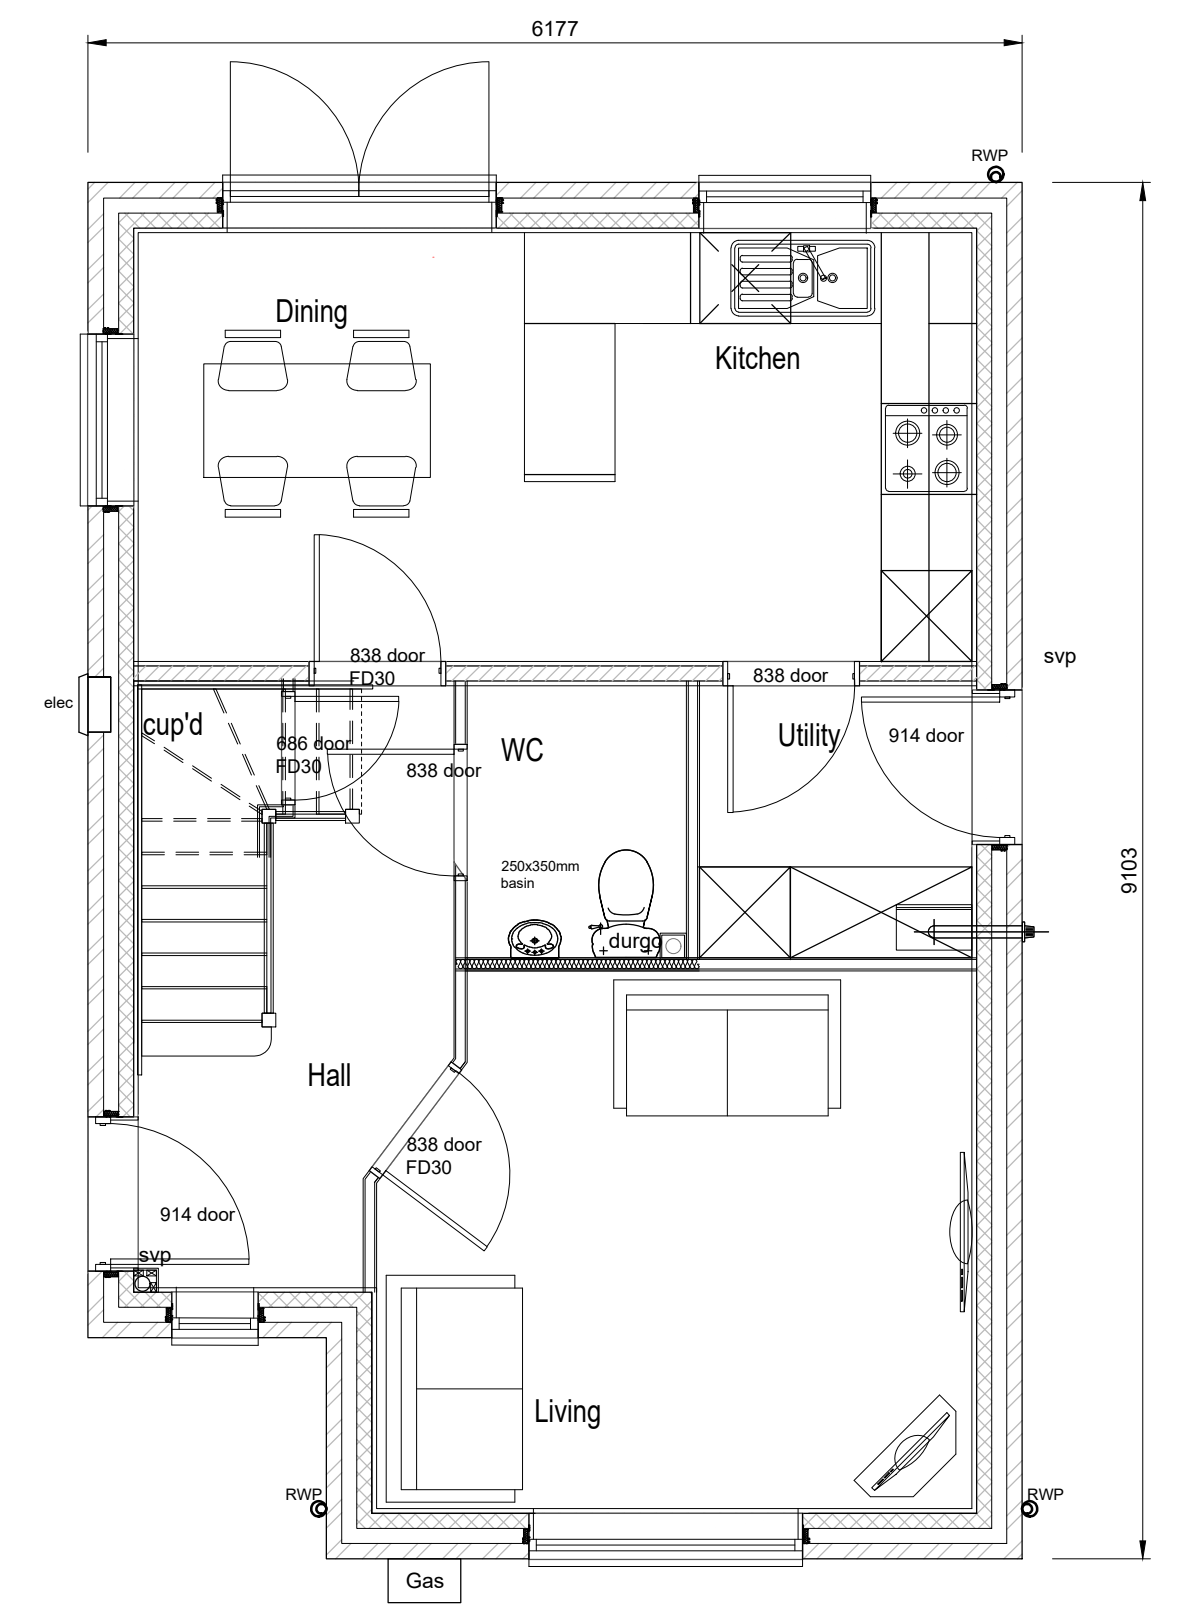

Ground Floor Plan

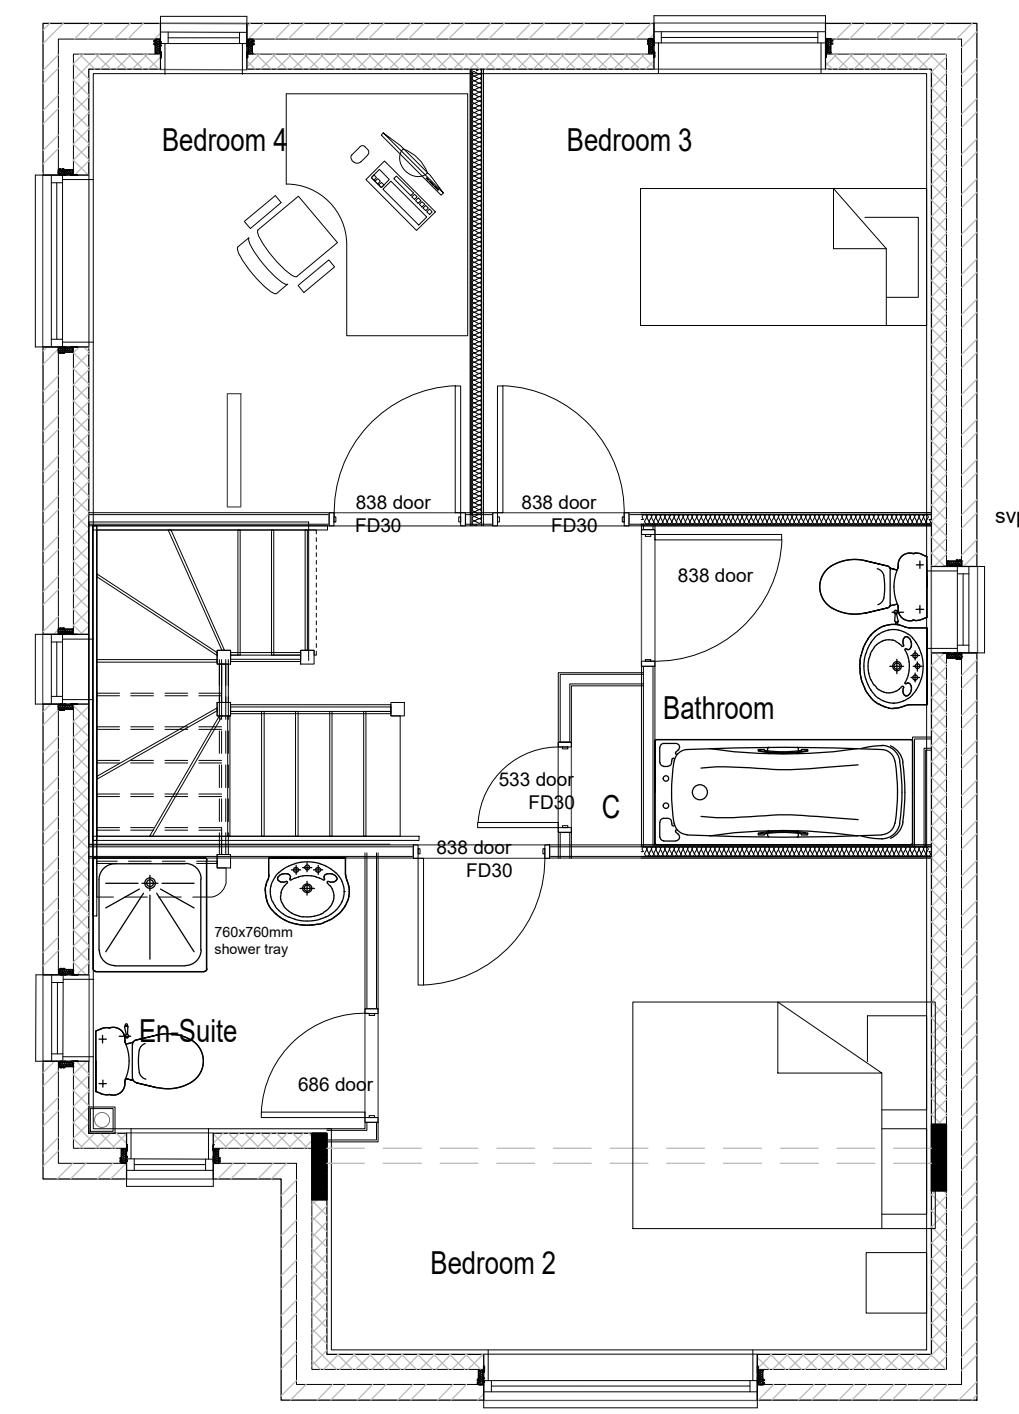

First Floor Plan

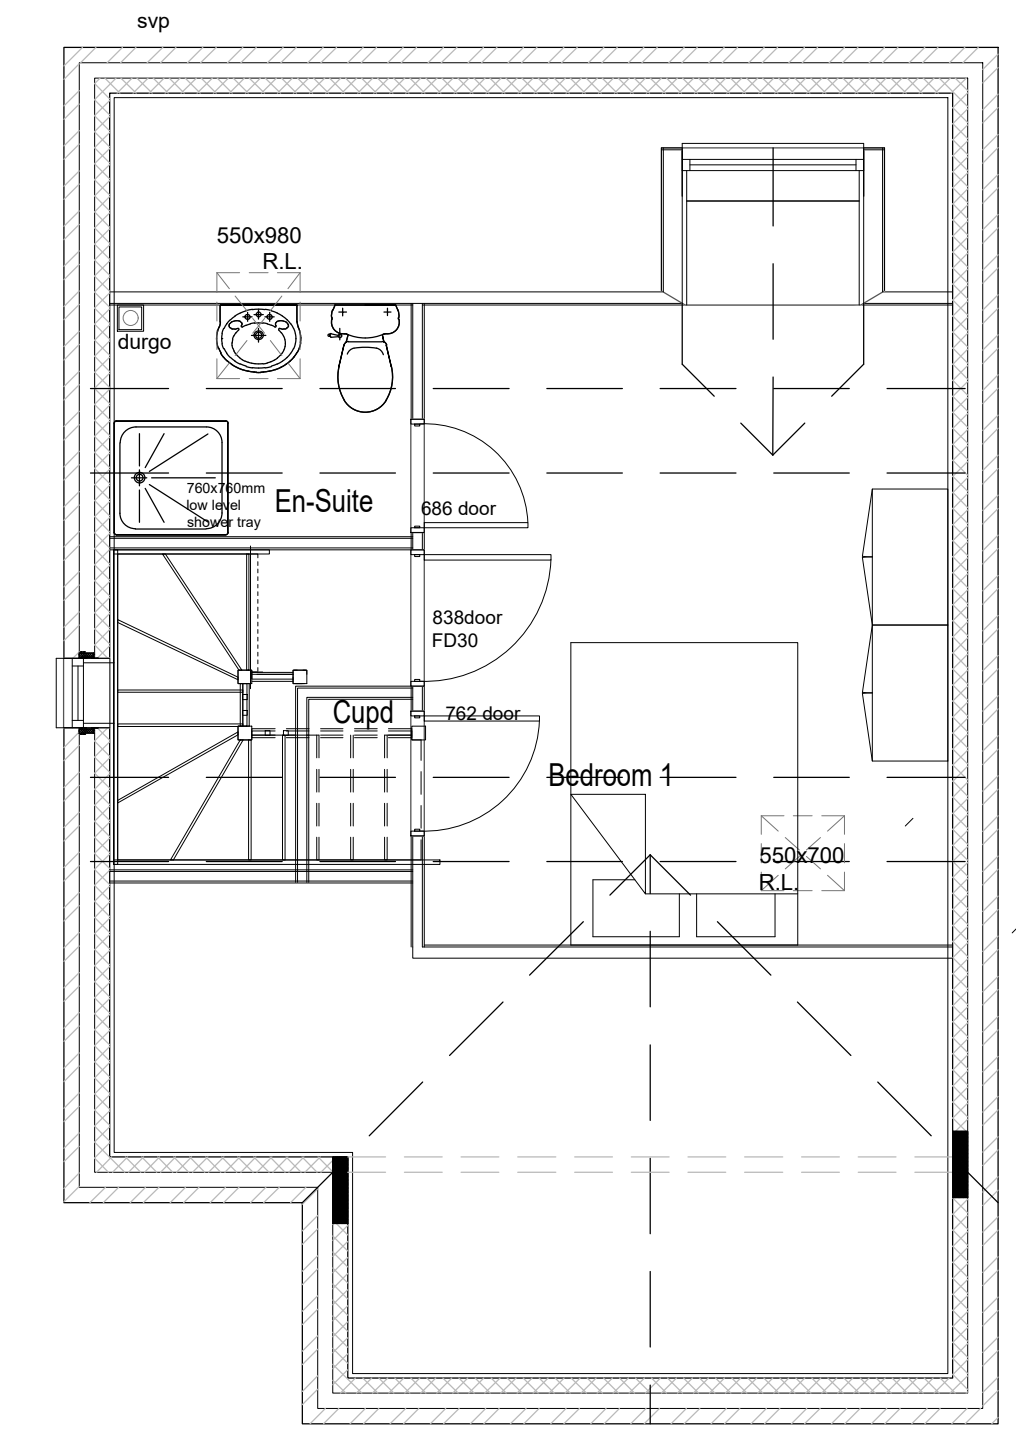

Second Floor Plan

Rev	Description	By	Date

PERSIMMON
 Persimmon Homes Ltd.
 Persimmon House
 Orion Court, Orion Avenue
 Great Blakenham
 Suffolk IP6 0LW
 Tel 01473 927400

Site Name:
Haverhill Phase 2

Drawing:
Earlswood Corner Character Area 2
 AS-50

Scale@A1: 1:50	Date: Jan'20
Drawn By: AH	Checked By: GL
Drawing No: 041-P-034	Rev: -