


Side Elevation (AP)




Front Elevation

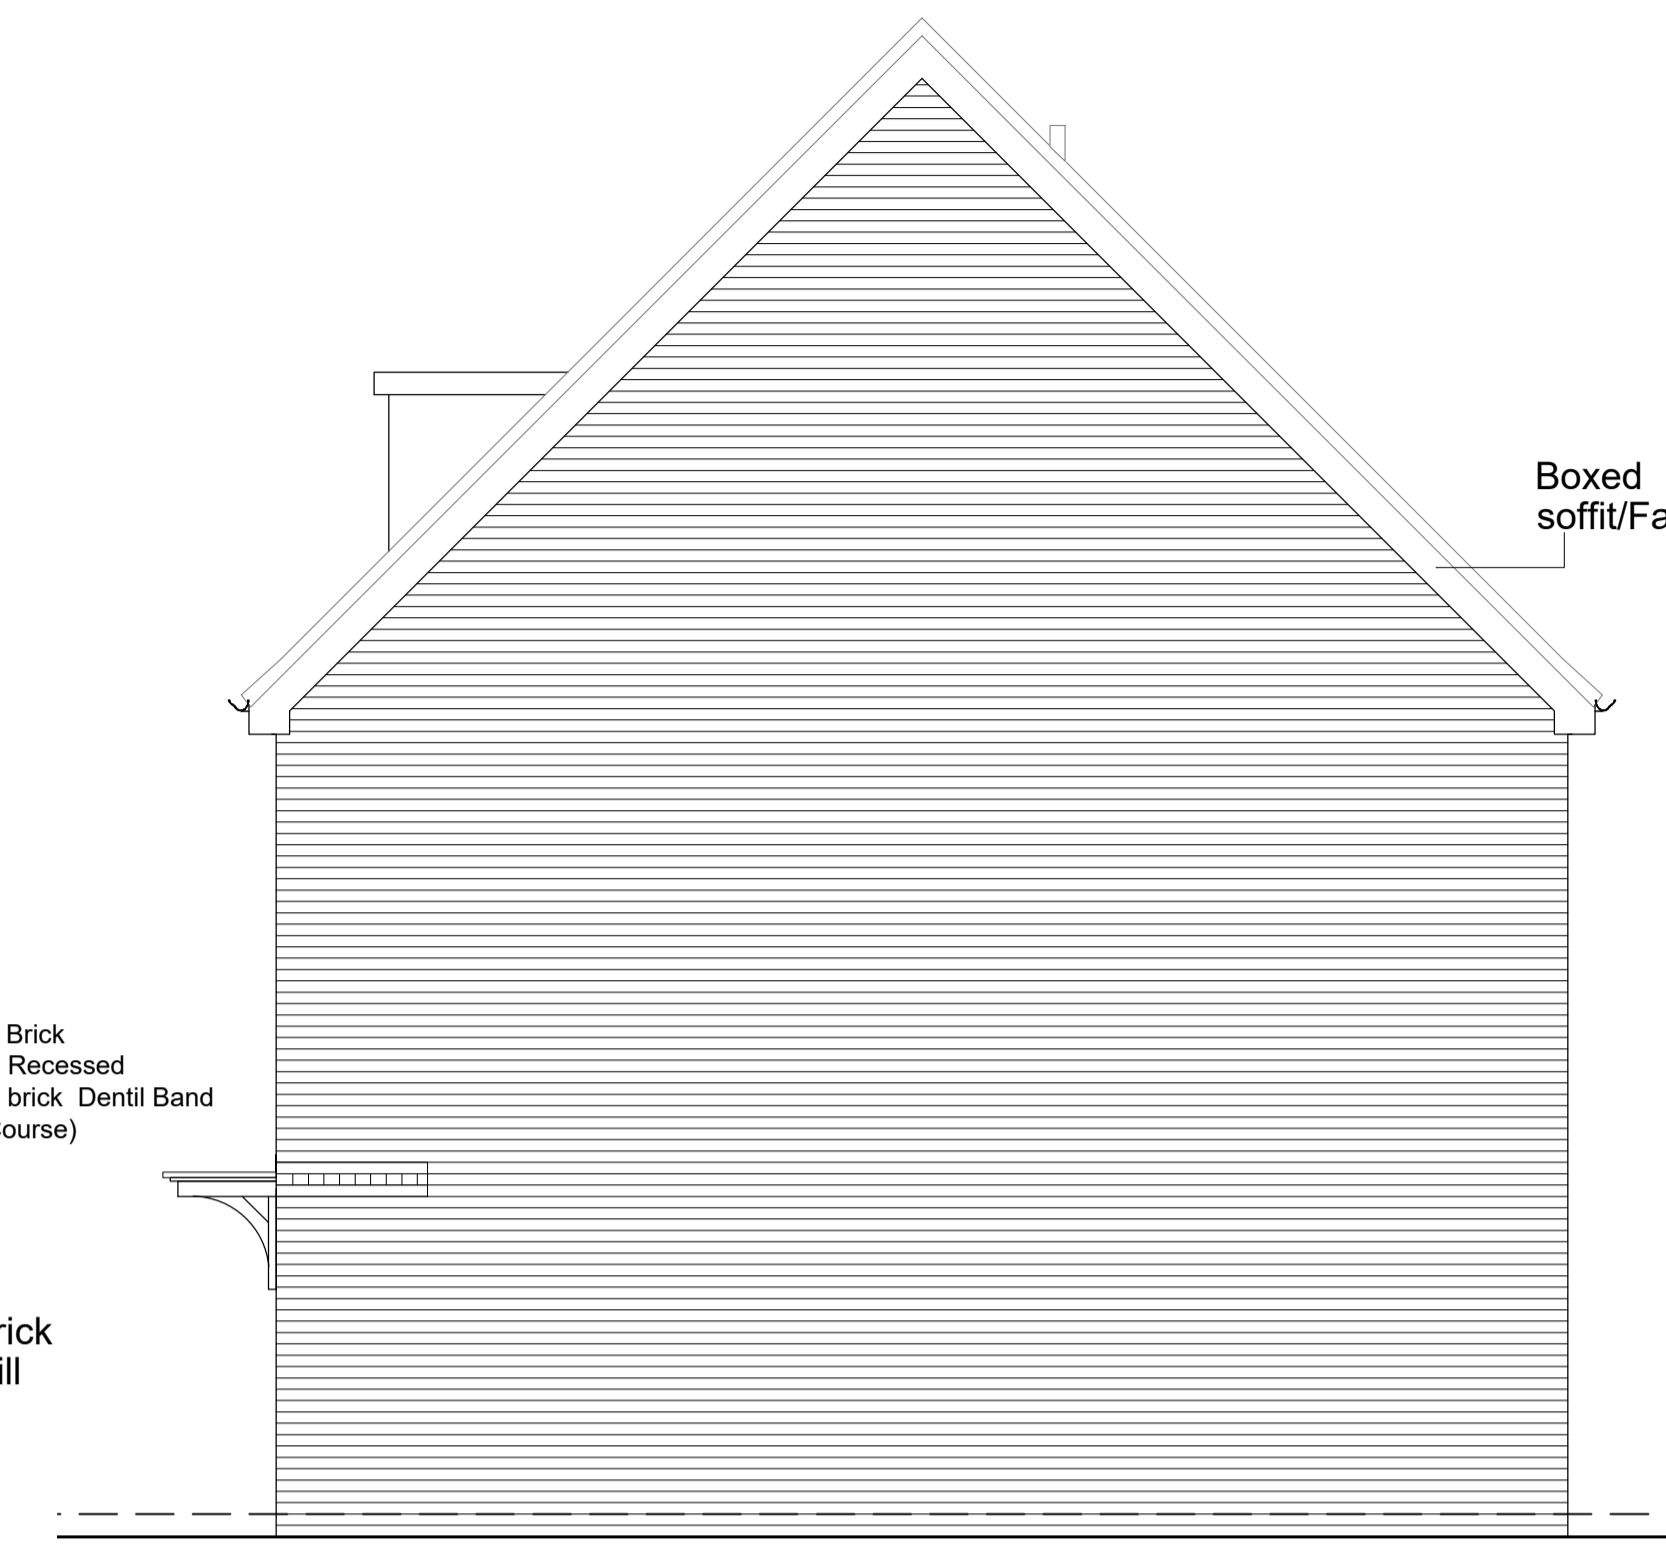


Side Elevation (H)




Rear Elevation

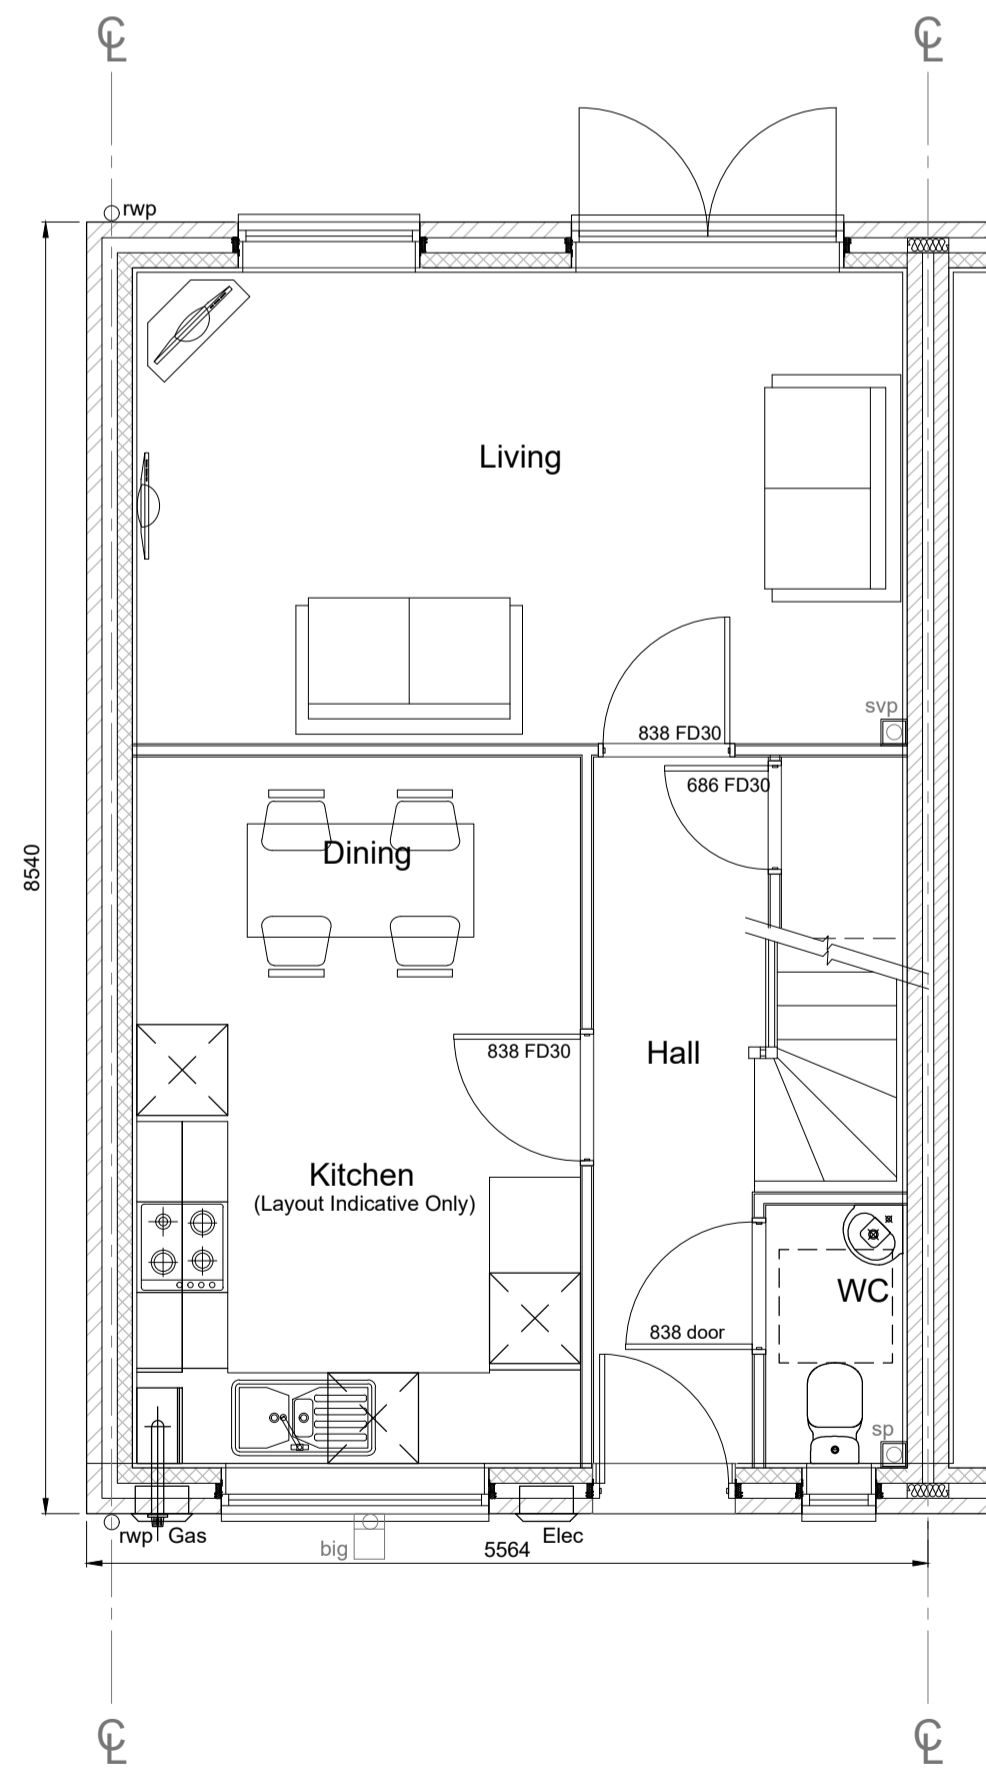

Ground Floor

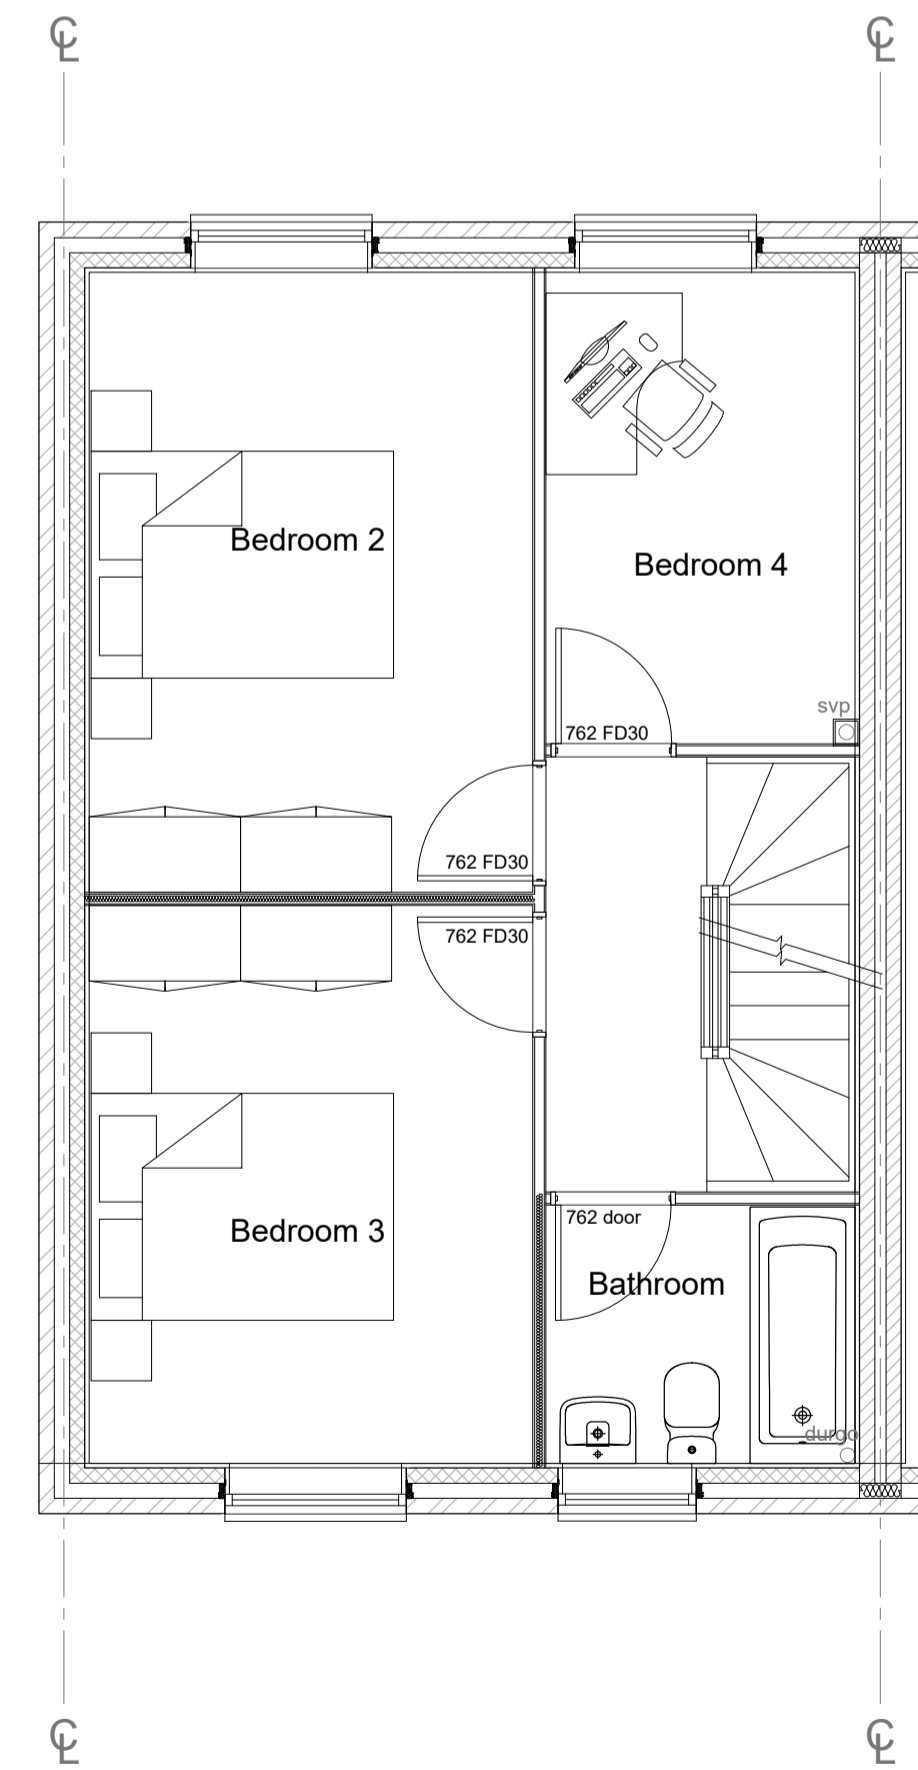

First Floor

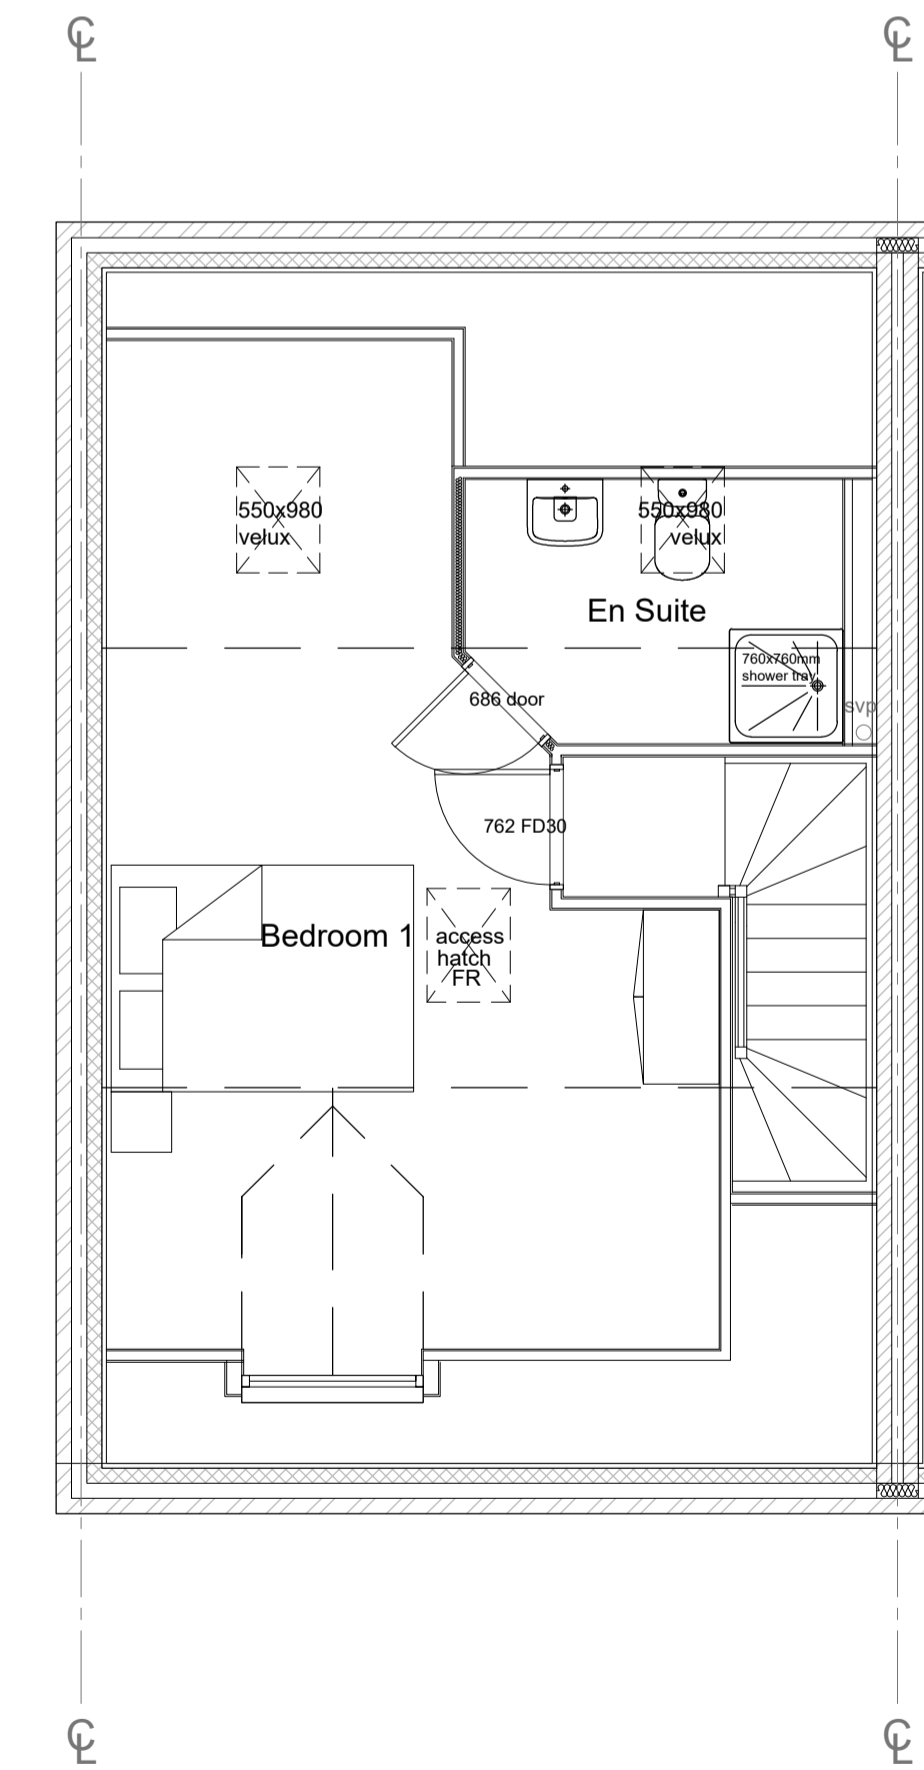

Second Floor

Rev	Description	By	Date

**PERSIMMON**  
 Persimmon Homes Ltd.  
 Persimmon House  
 Orion Court, Orion Avenue  
 Great Blakenham  
 Suffolk IP6 0LW  
 Tel: 01473 927400

Site Name:  
**Haverhill Phase 2**

Drawing:  
**Foxcote Character Area 1**  
 AS - 16  
 OP - 15

Scale@A1: 1:50	Date: Jan'19
Drawn By: AH	Checked By: GL
Drawing No: <b>041-P-036</b>	Rev: -