




Side Elevation





Front Elevation



Side Elevation

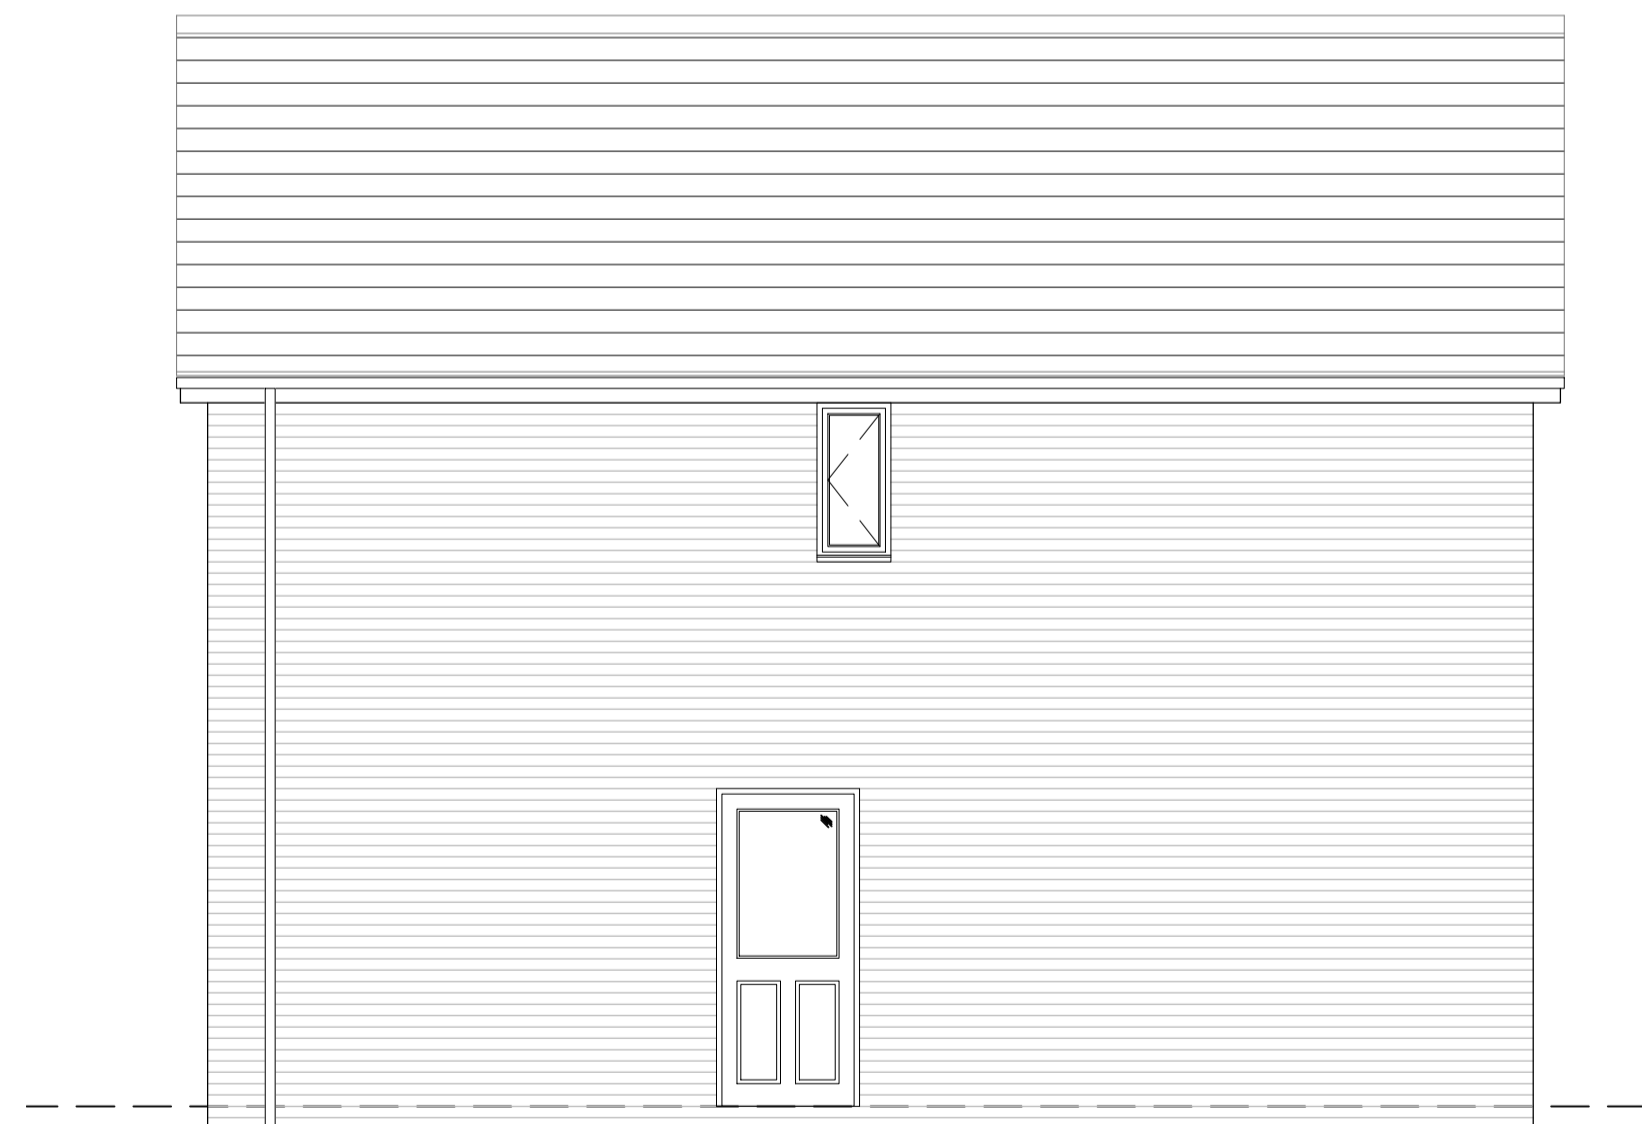

Rear Elevation

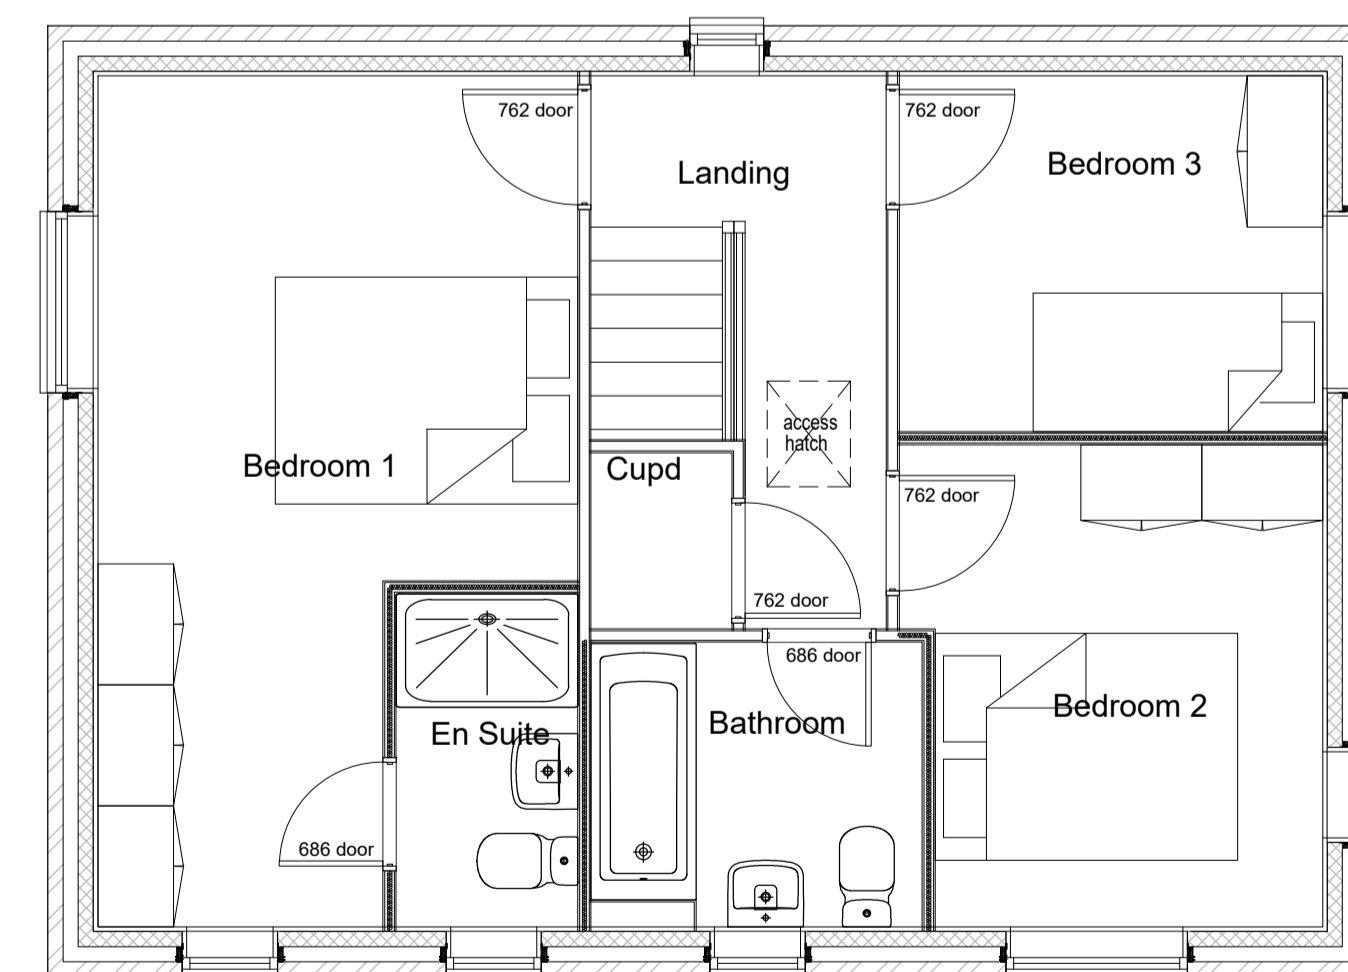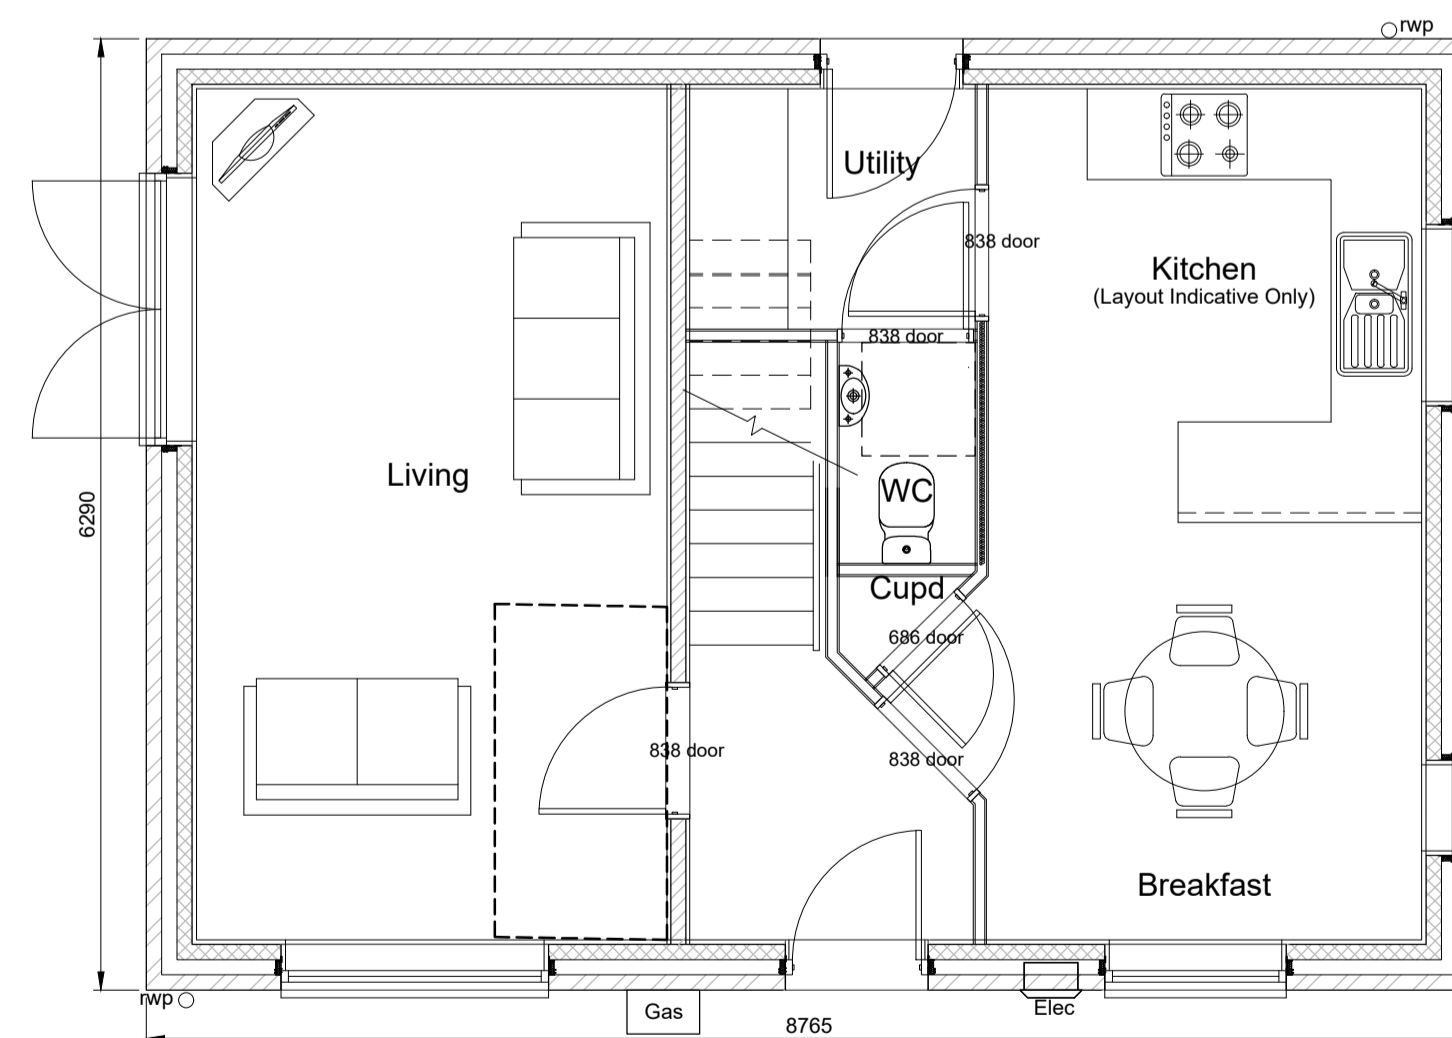

Rev	Description	By	Date

**PERSIMMON**  
 Persimmon Homes Ltd.  
 Persimmon House  
 Orion Court, Orion Avenue  
 Great Blakenham  
 Suffolk IP6 0LW  
 Tel 01473 927400

Site Name:  
**Haverhill Phase 2**

Drawing:  
**Lockwood Corner Character Area 4**  
 OPP - 133

Scale@A1: 1:50	Date: Jan'20
Drawn By: AH	Checked By: GL
Drawing No: <b>041-P-043</b>	Rev: -