



Side Elevation



Front Elevation




Side Elevation


Boxed soffit/Fascia detail



Rear Elevation

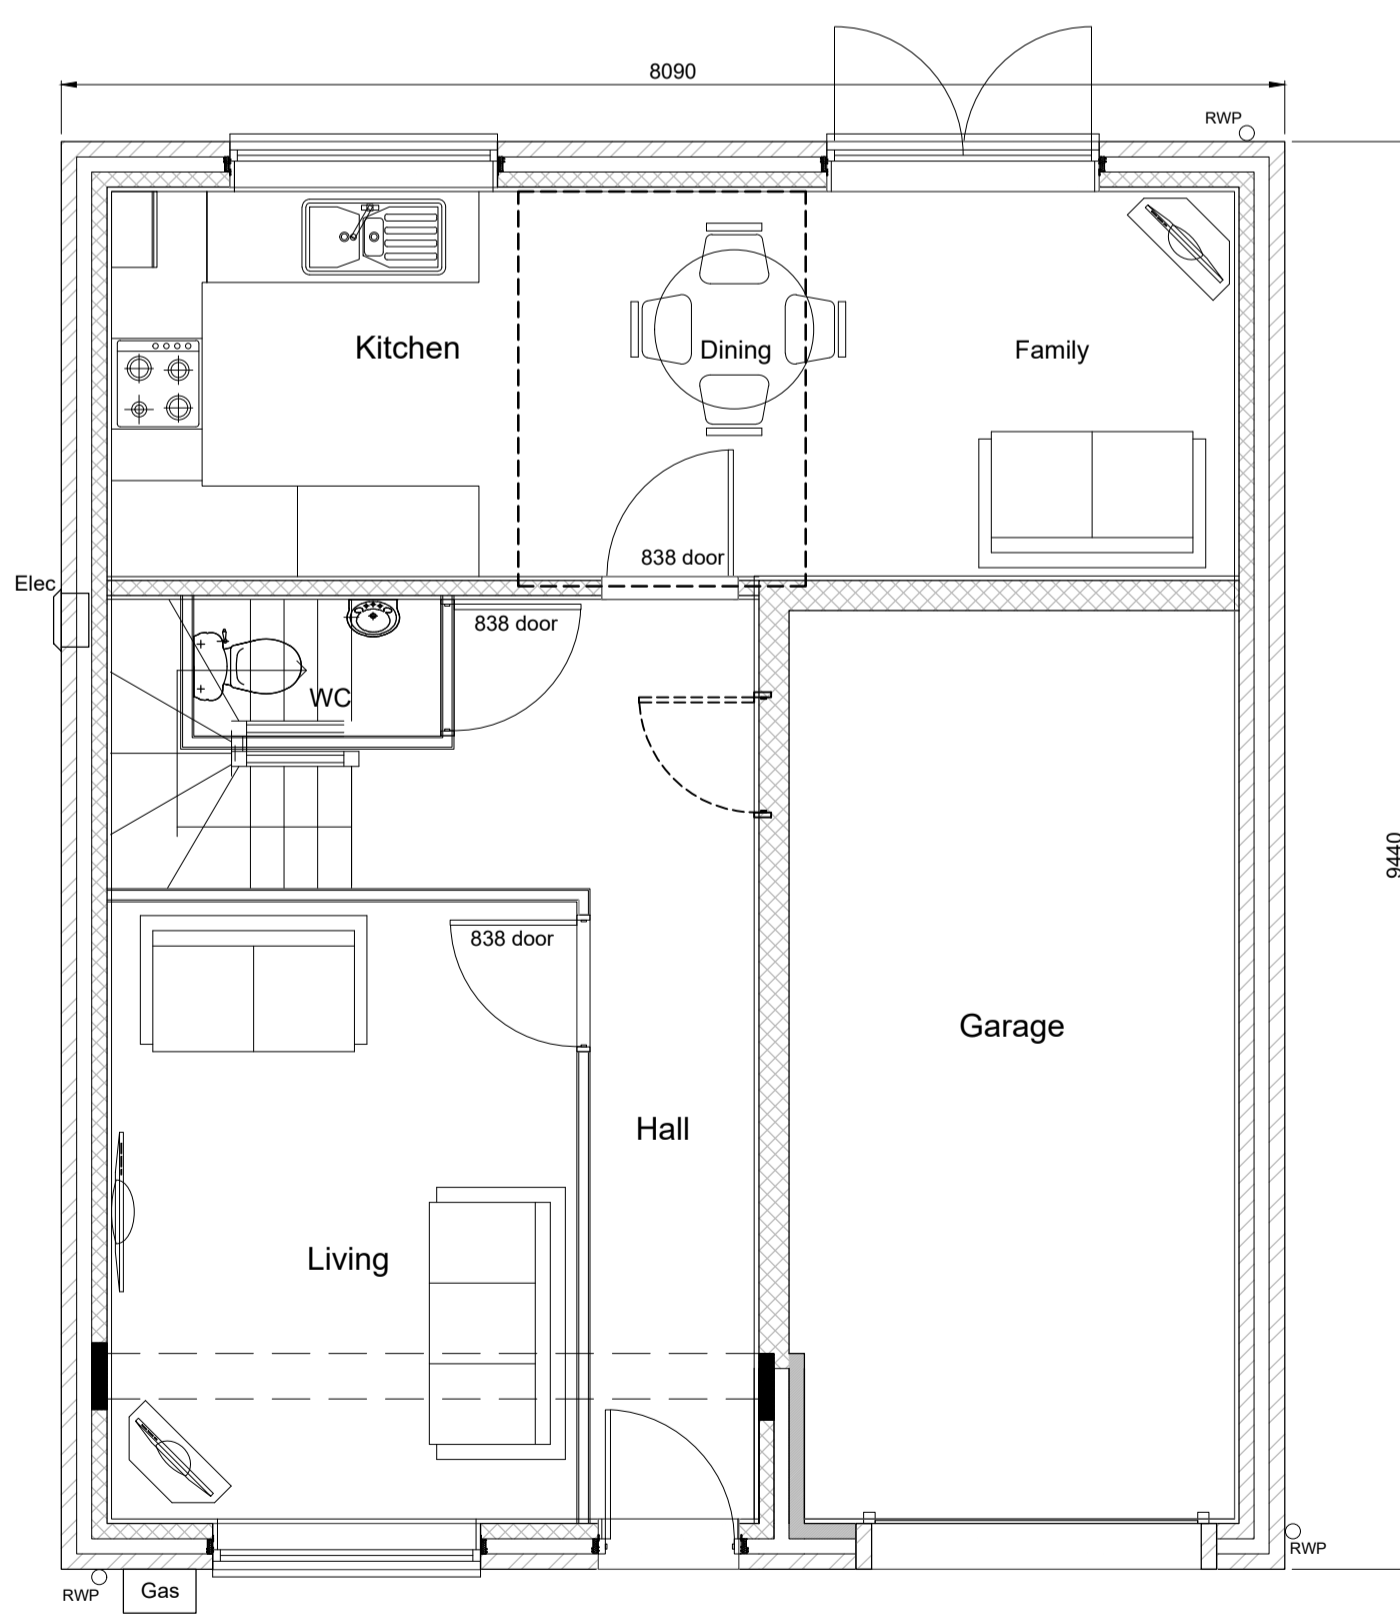

Ground Floor

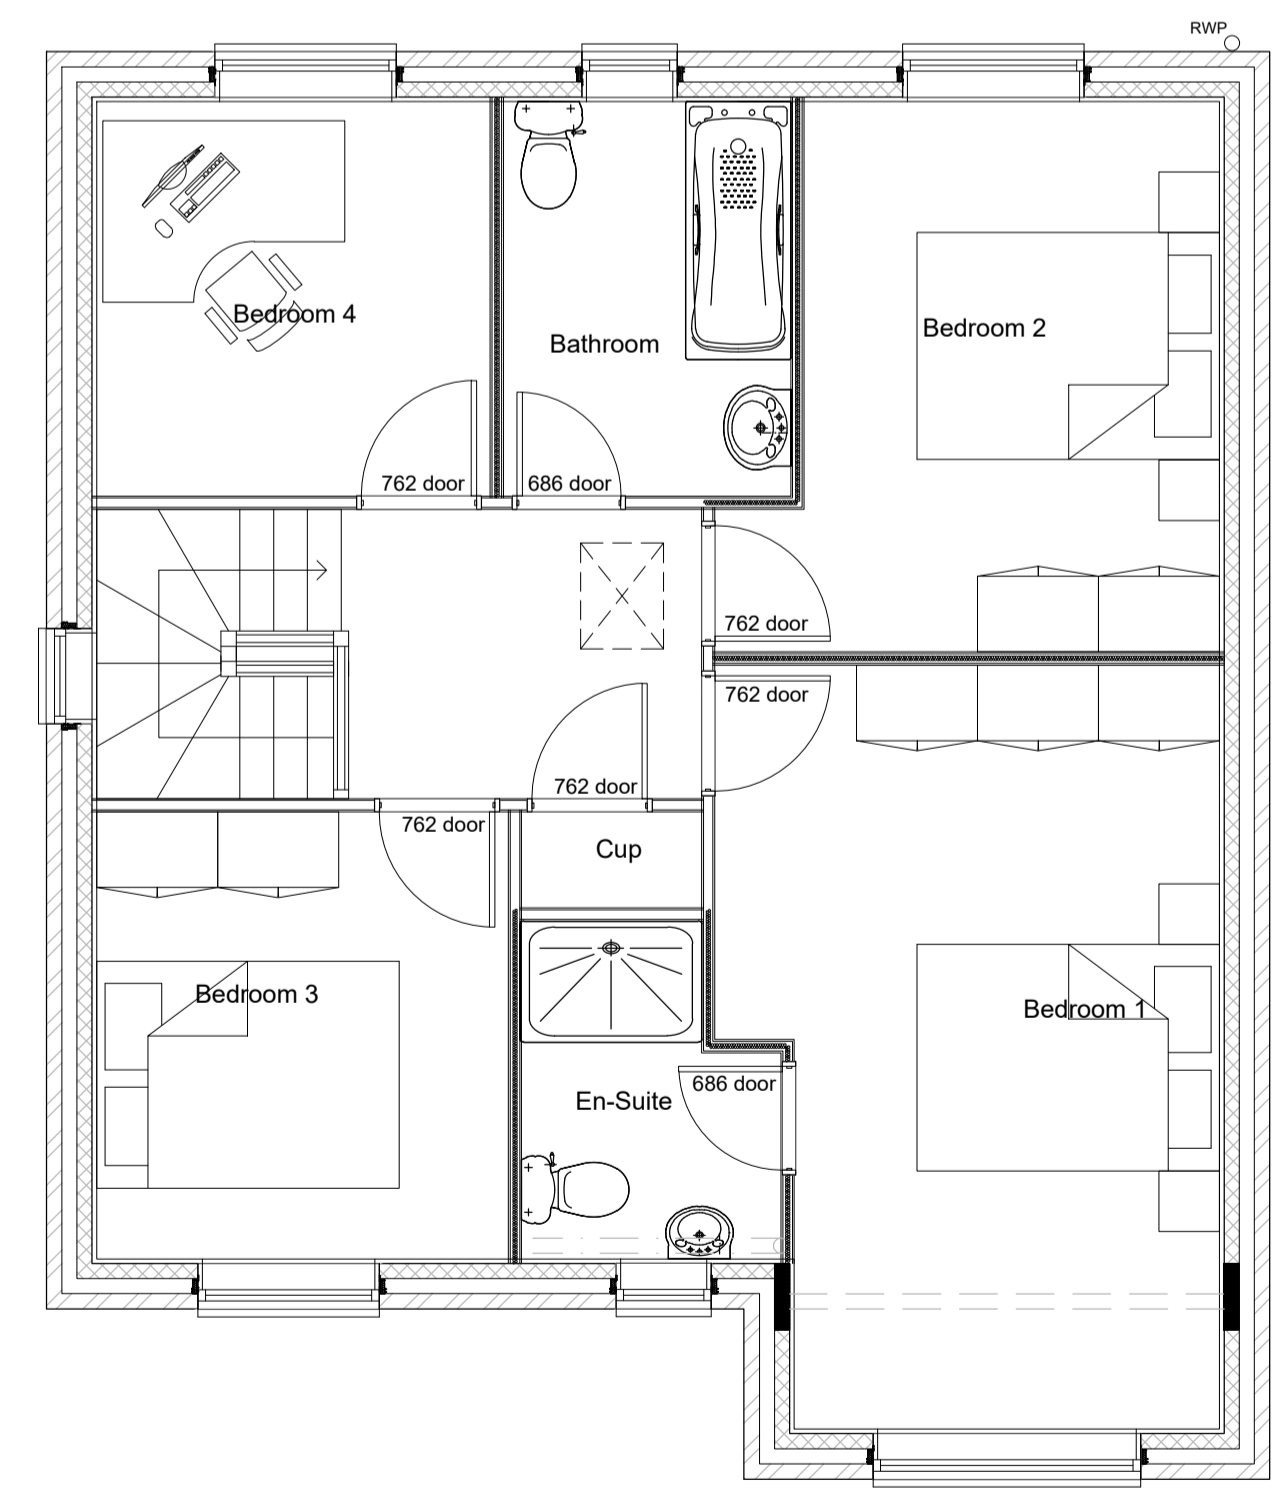

First Floor

Rev	Description	By	Date

PERSIMMON
 Persimmon Homes Ltd.
 Persimmon House
 Orion Court, Orion Avenue
 Great Blakenham
 Suffolk IP6 0LW
 Tel: 01473 927400

Site Name:
Haverhill Phase 2

Drawing:
Longthorpe Character Area 2
 AS - 51
 OP - 165

Scale@A1: 1:50	Date: Jan'20
Drawn By: AH	Checked By: GL
Drawing No: 041-P-044	Rev: -