



Side Elevation (H)

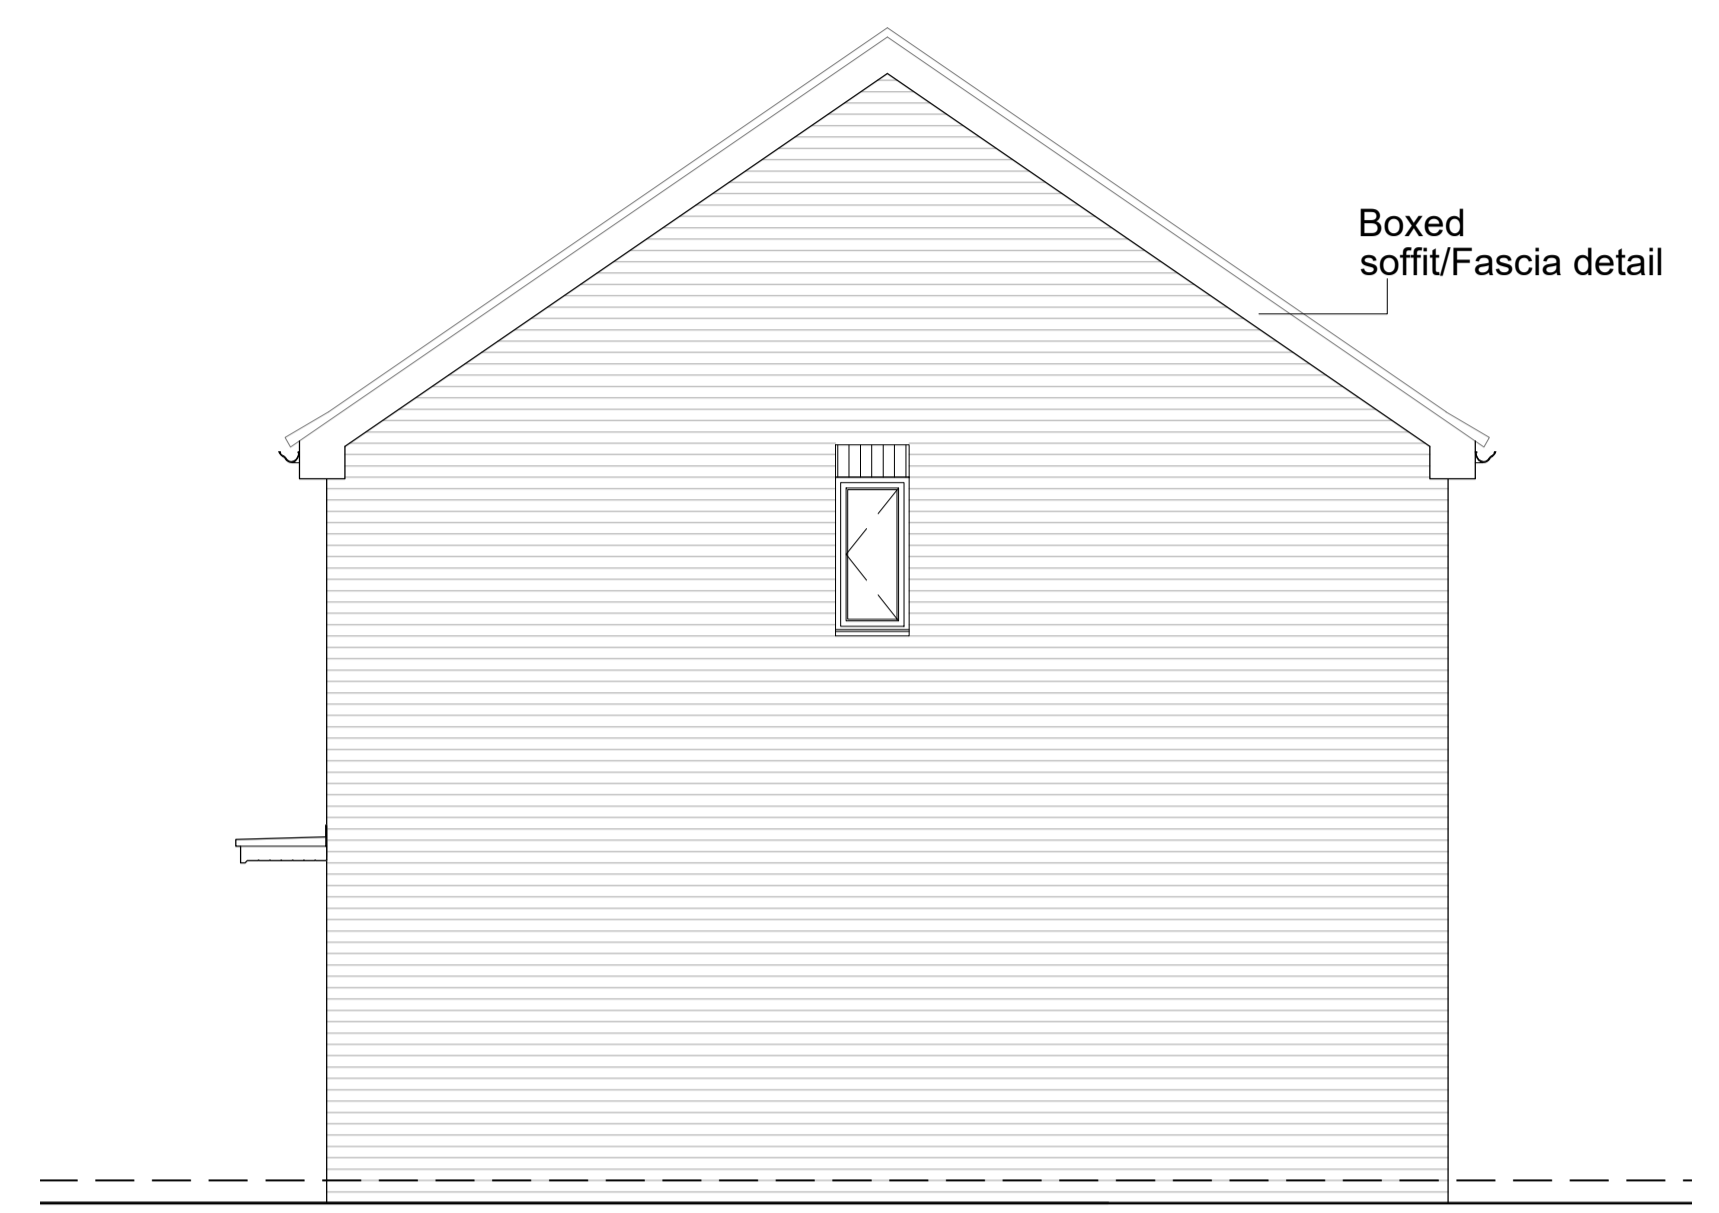



Front Elevation



Side Elevation (AP)

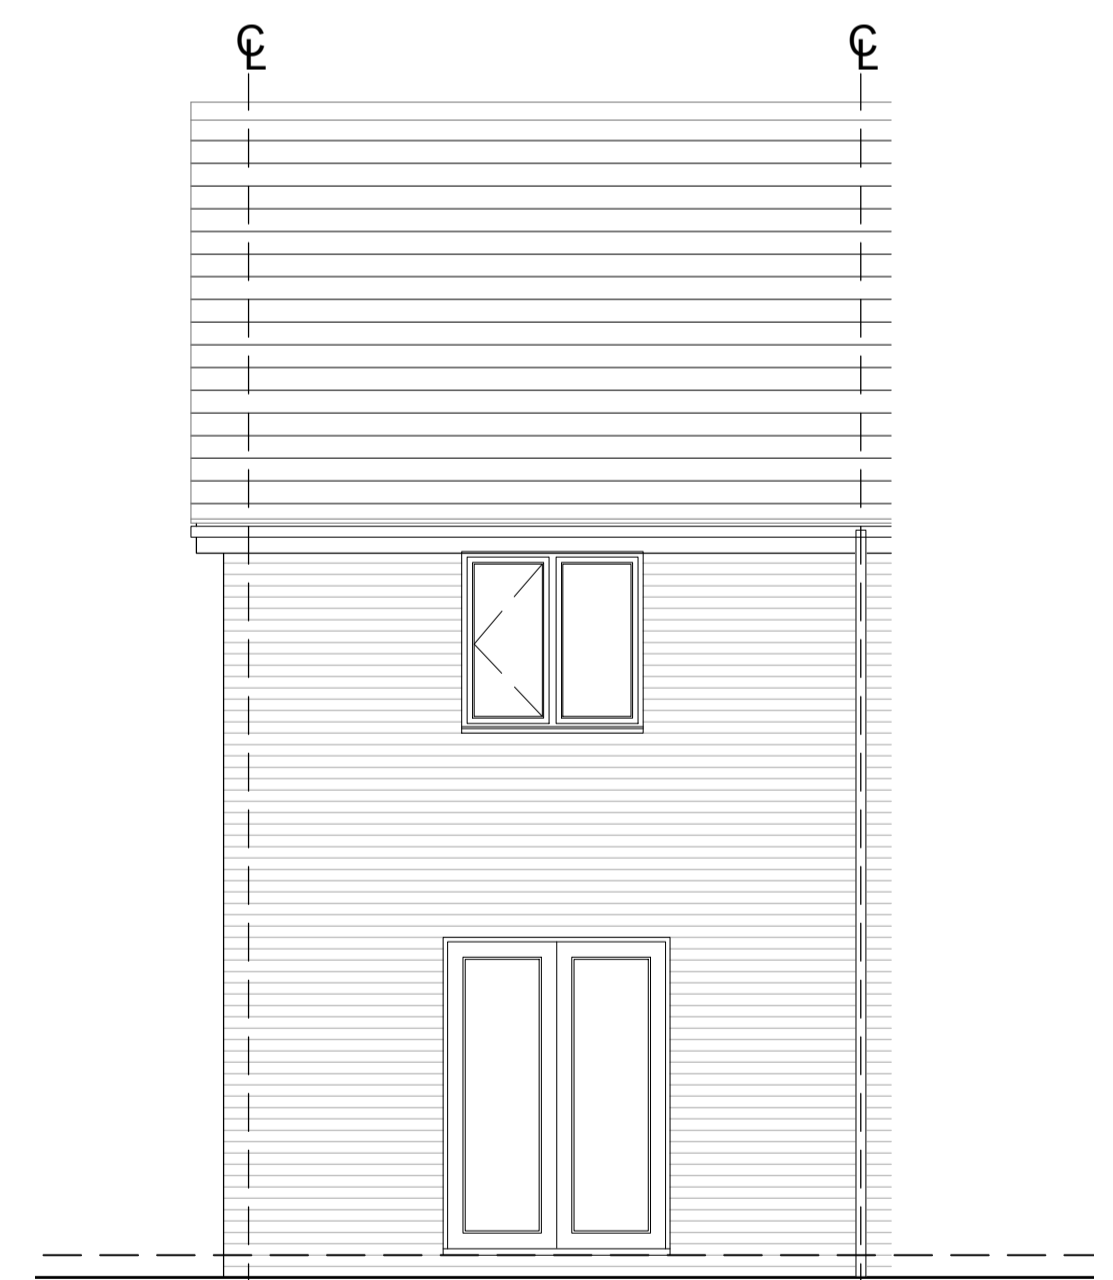

Rear Elevation

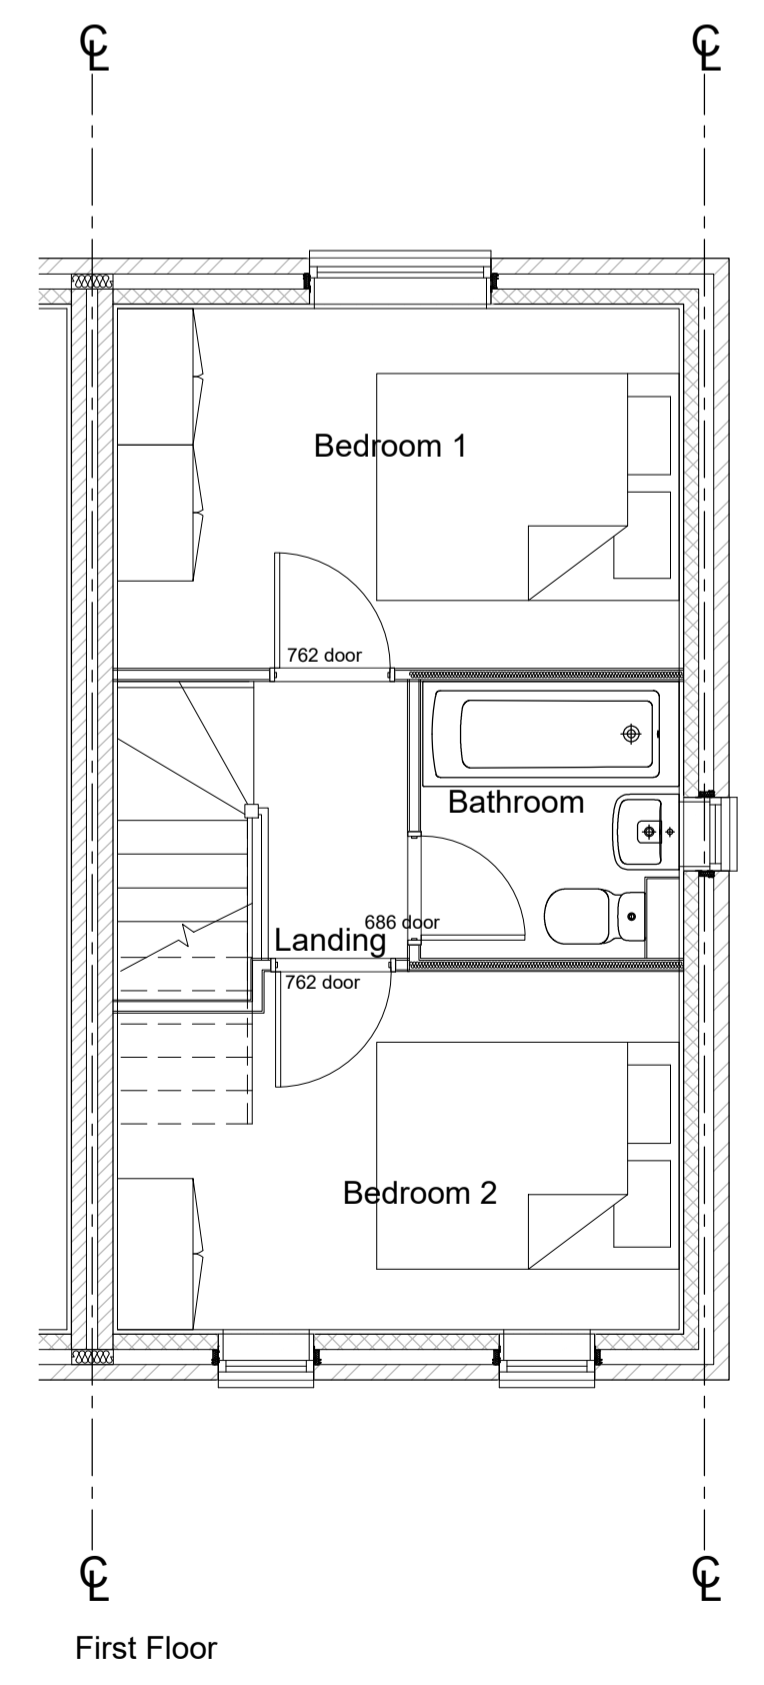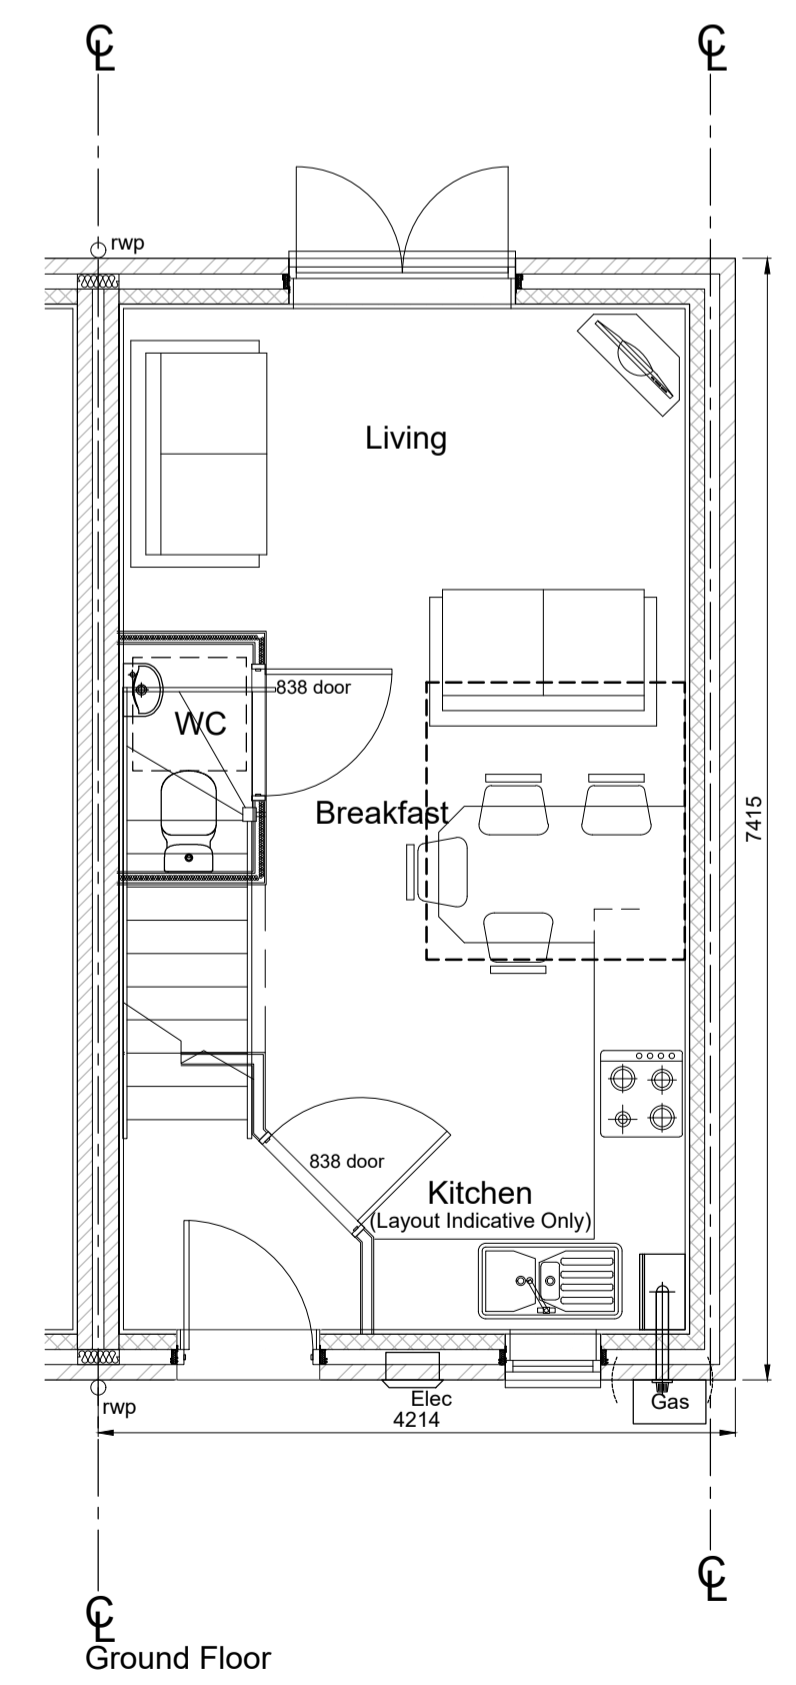

Rev	Description	By	Date

PERSIMMON
 Persimmon Homes Ltd.
 Persimmon House
 Orion Court, Orion Avenue
 Great Blakenham
 Suffolk IP6 0LW
 Tel: 01473 927400

Site Name:
Haverhill Phase 2

Drawing:
Morden Character Area 2
 AS - 56,58
 OP - 57

Scale@A1: 1:50	Date: Jan'19
Drawn By: AH	Checked By: GL
Drawing No: 041-P-045	Rev: -