



Note & Key

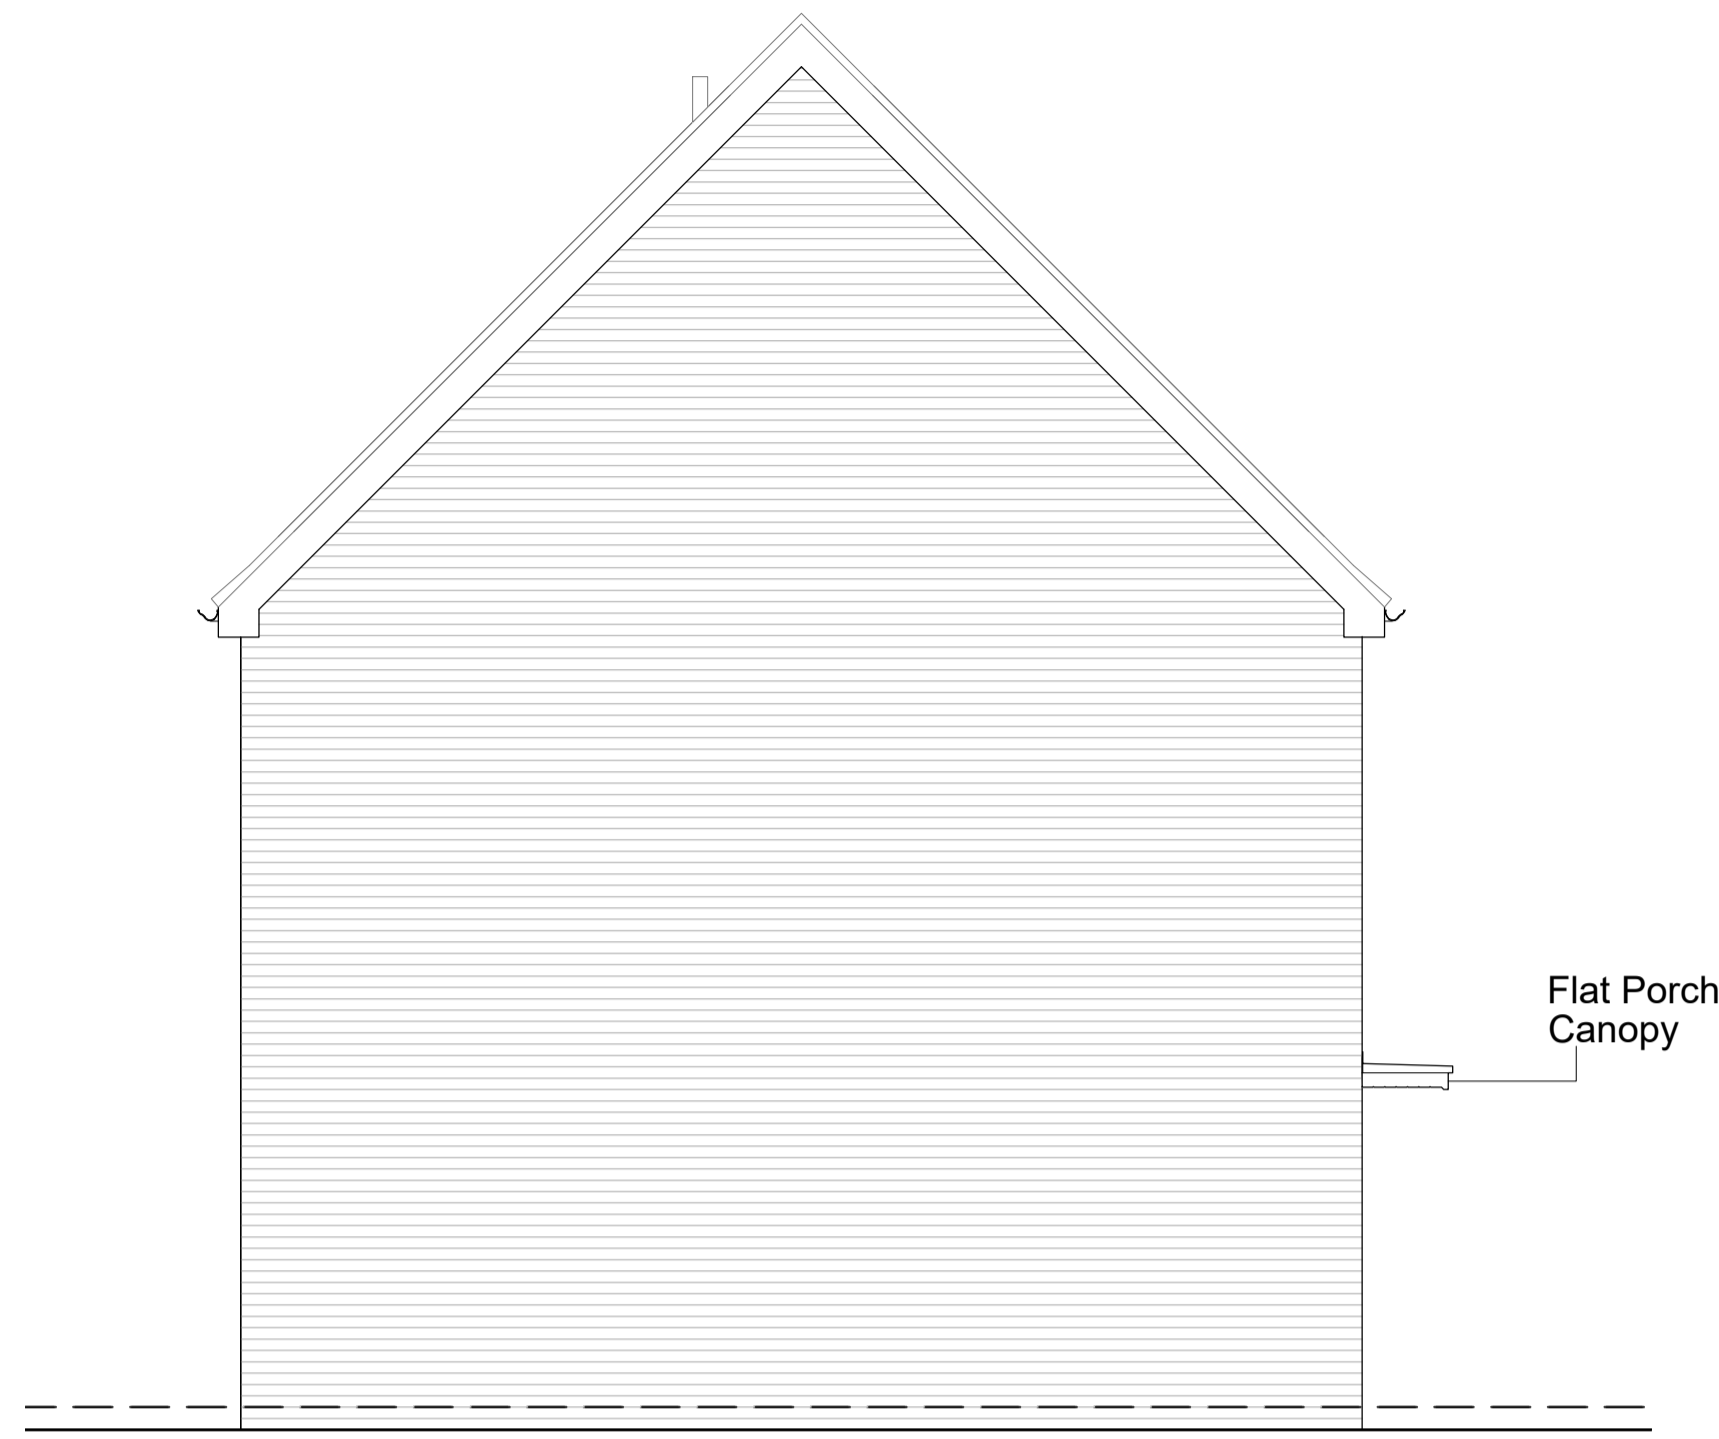

Side Elevation (AP)



Front Elevation

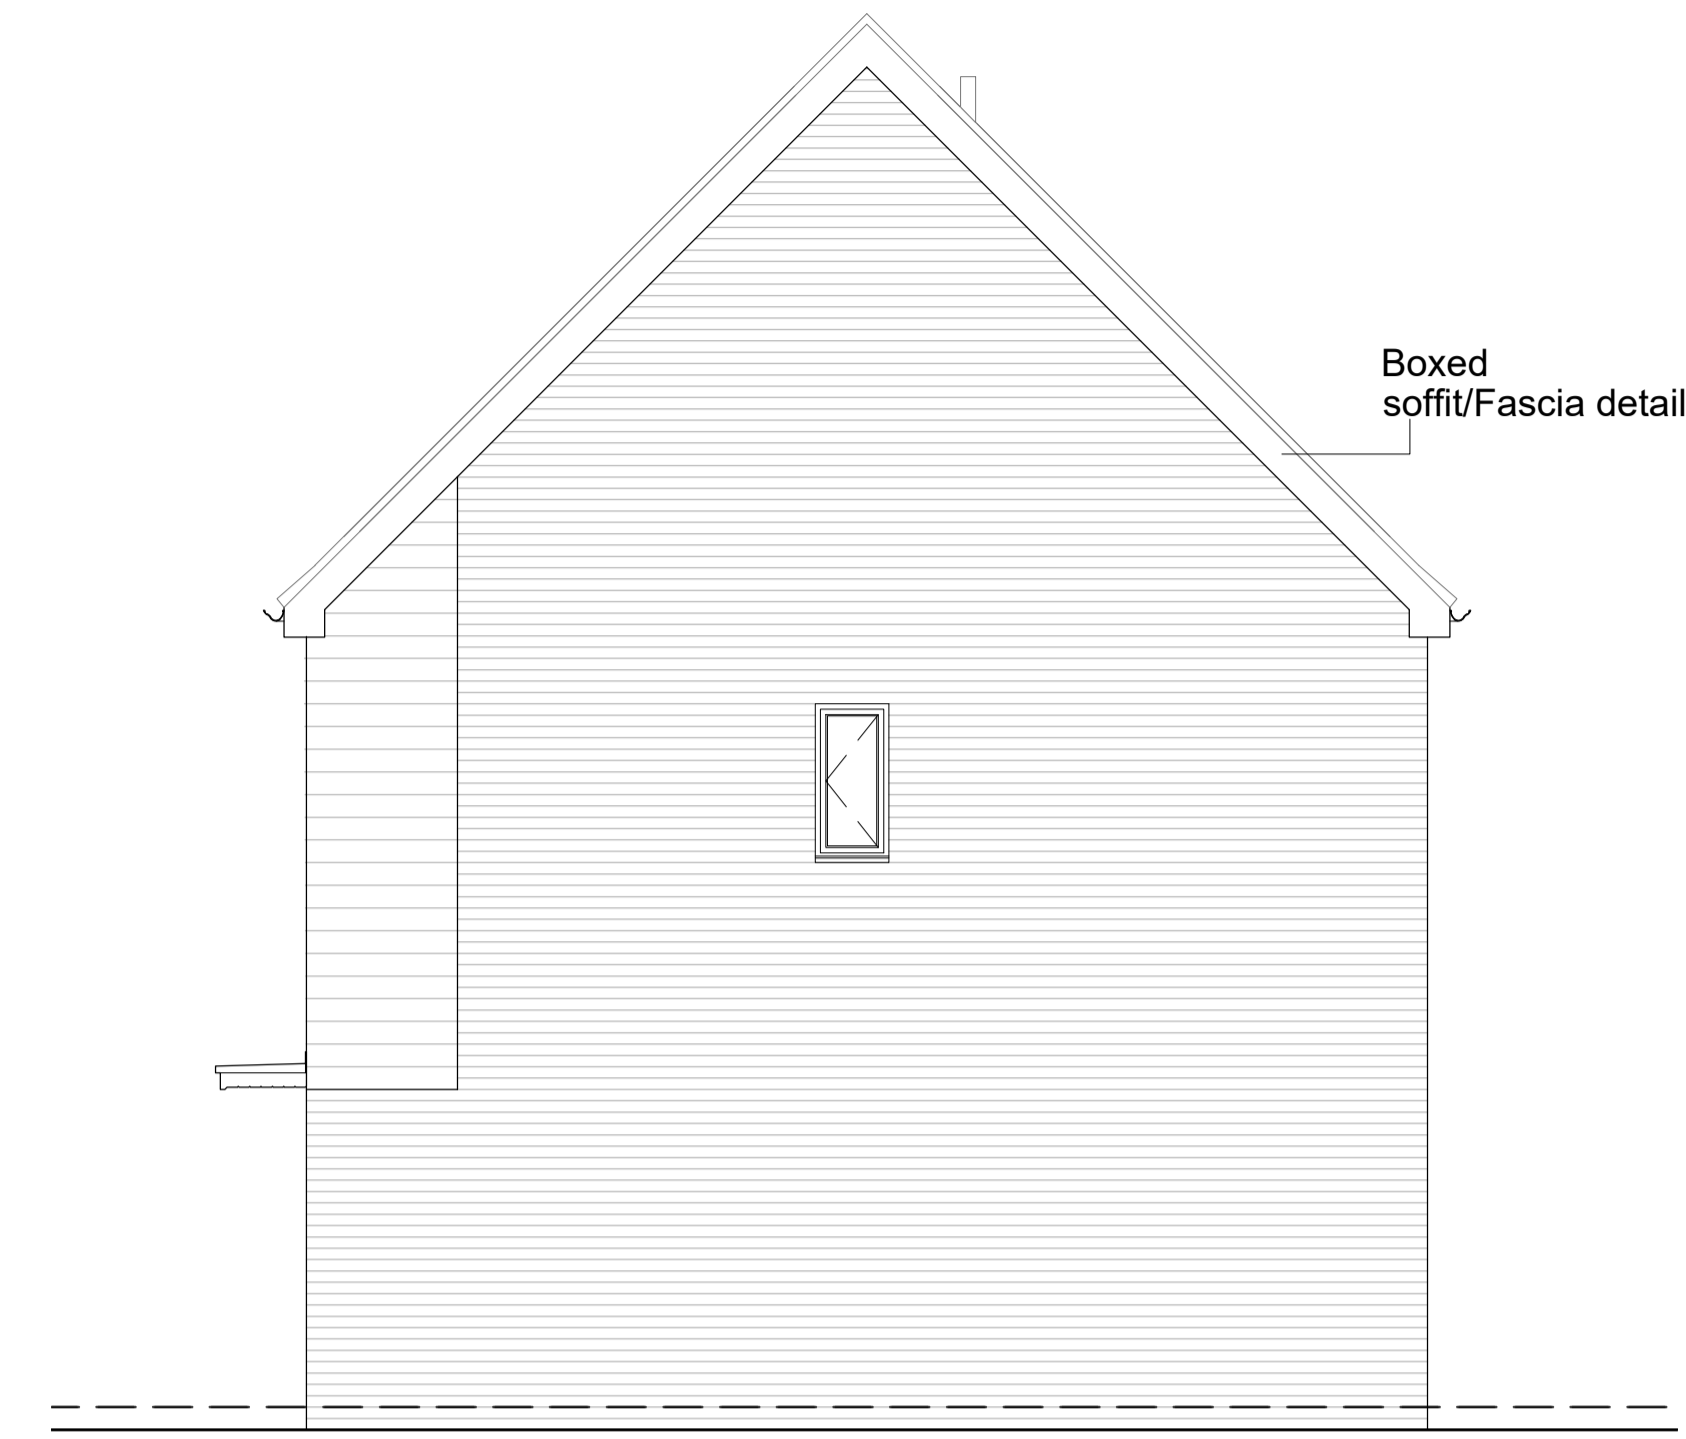


Side Elevation (AP)


Boxed soffit/fascia detail




Rear Elevation

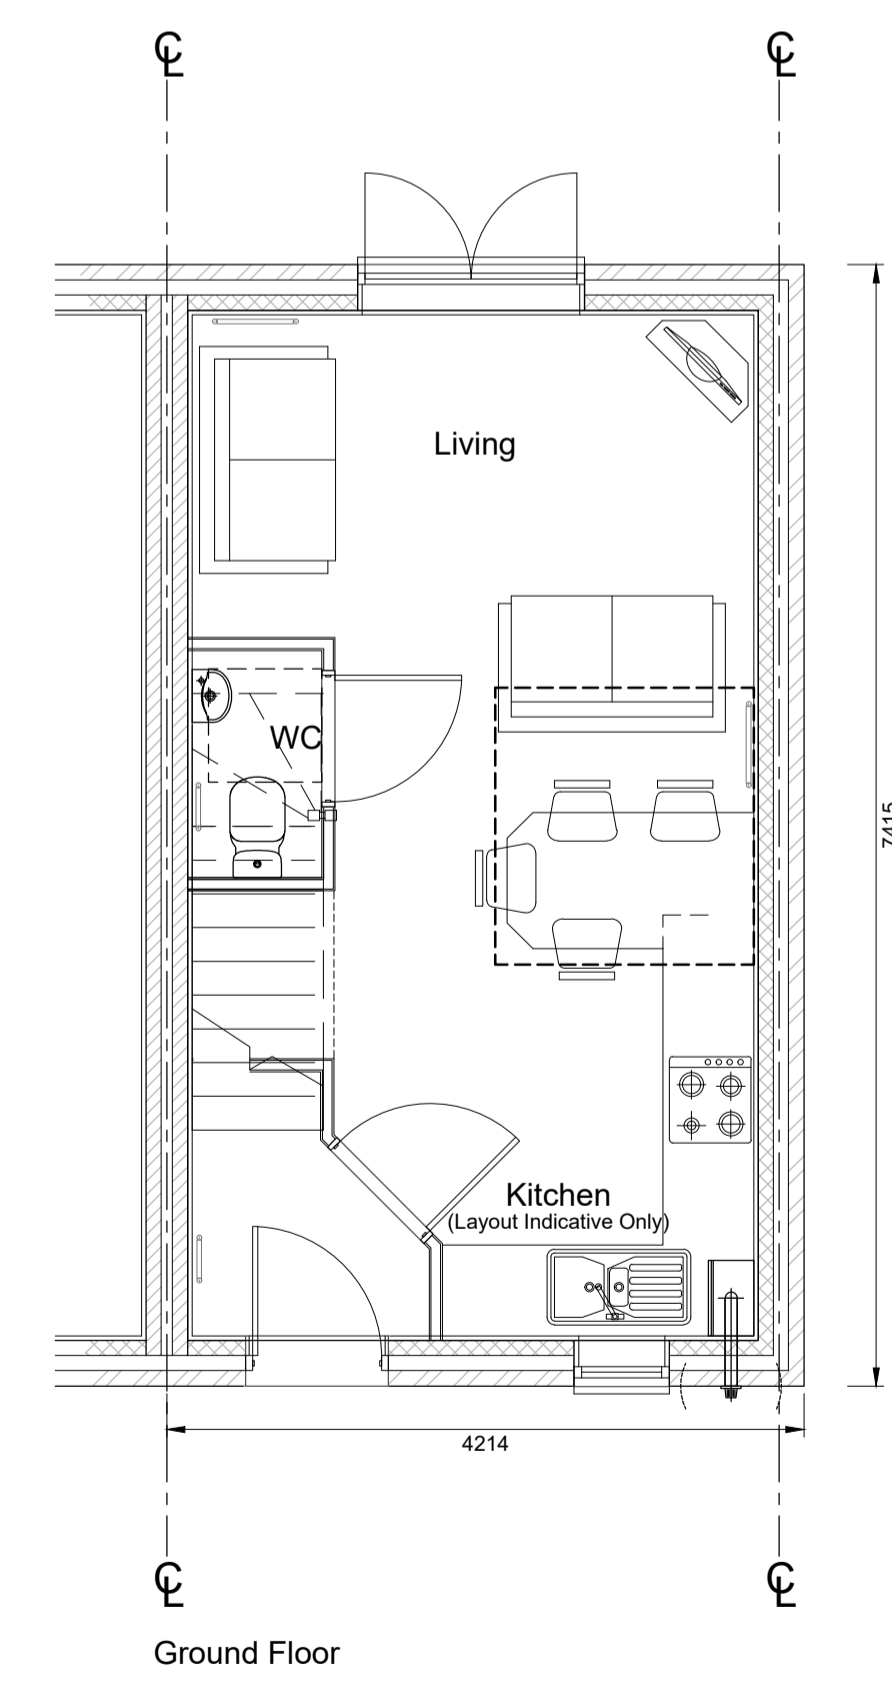

Ground Floor

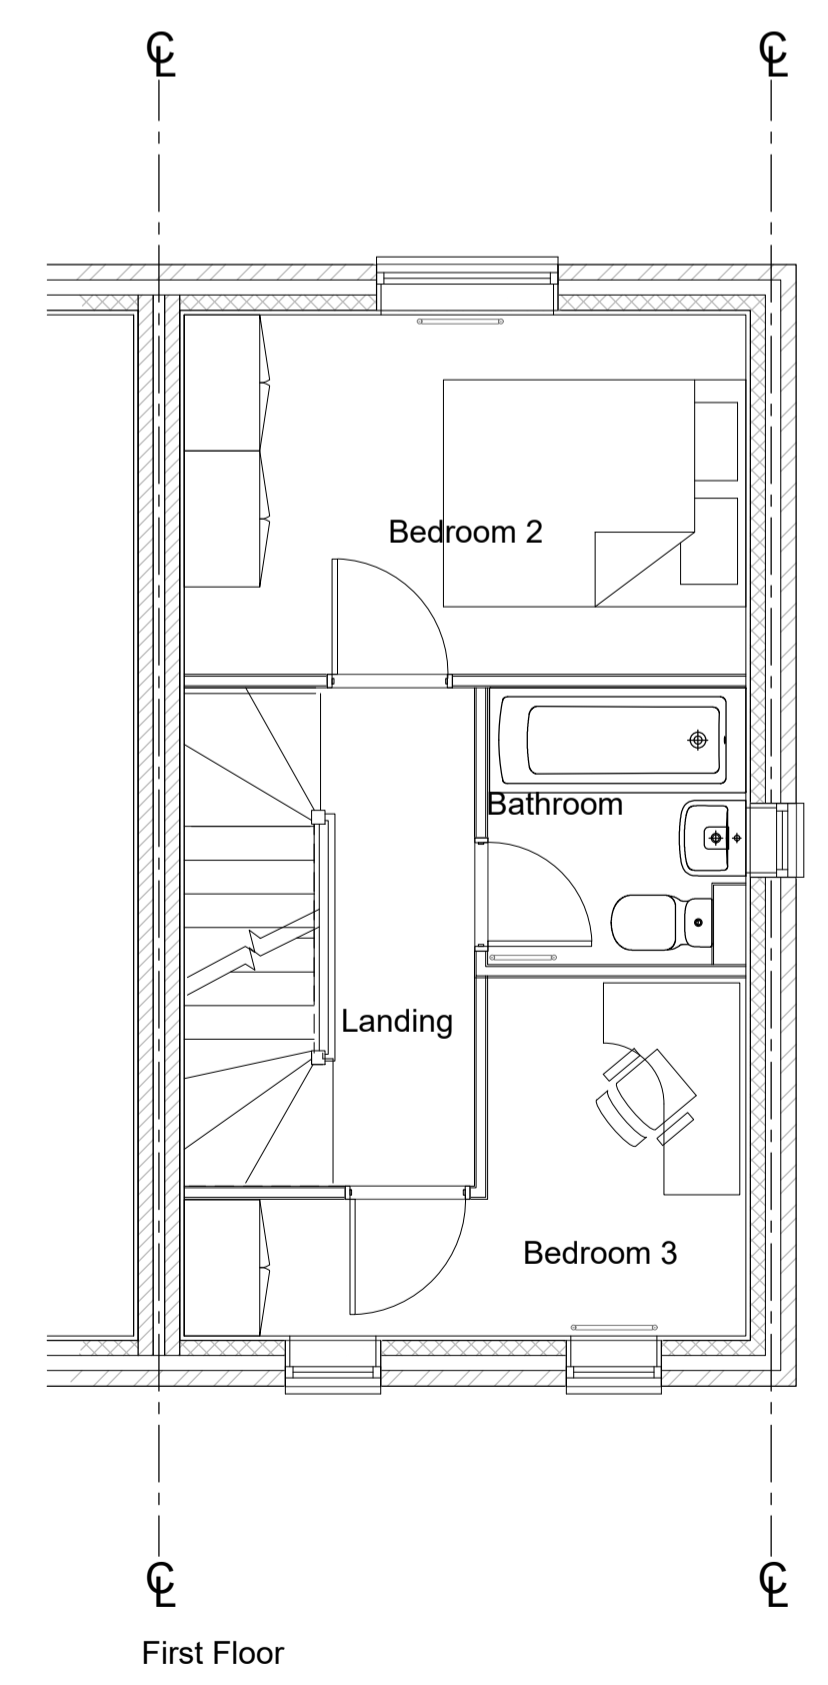

First Floor

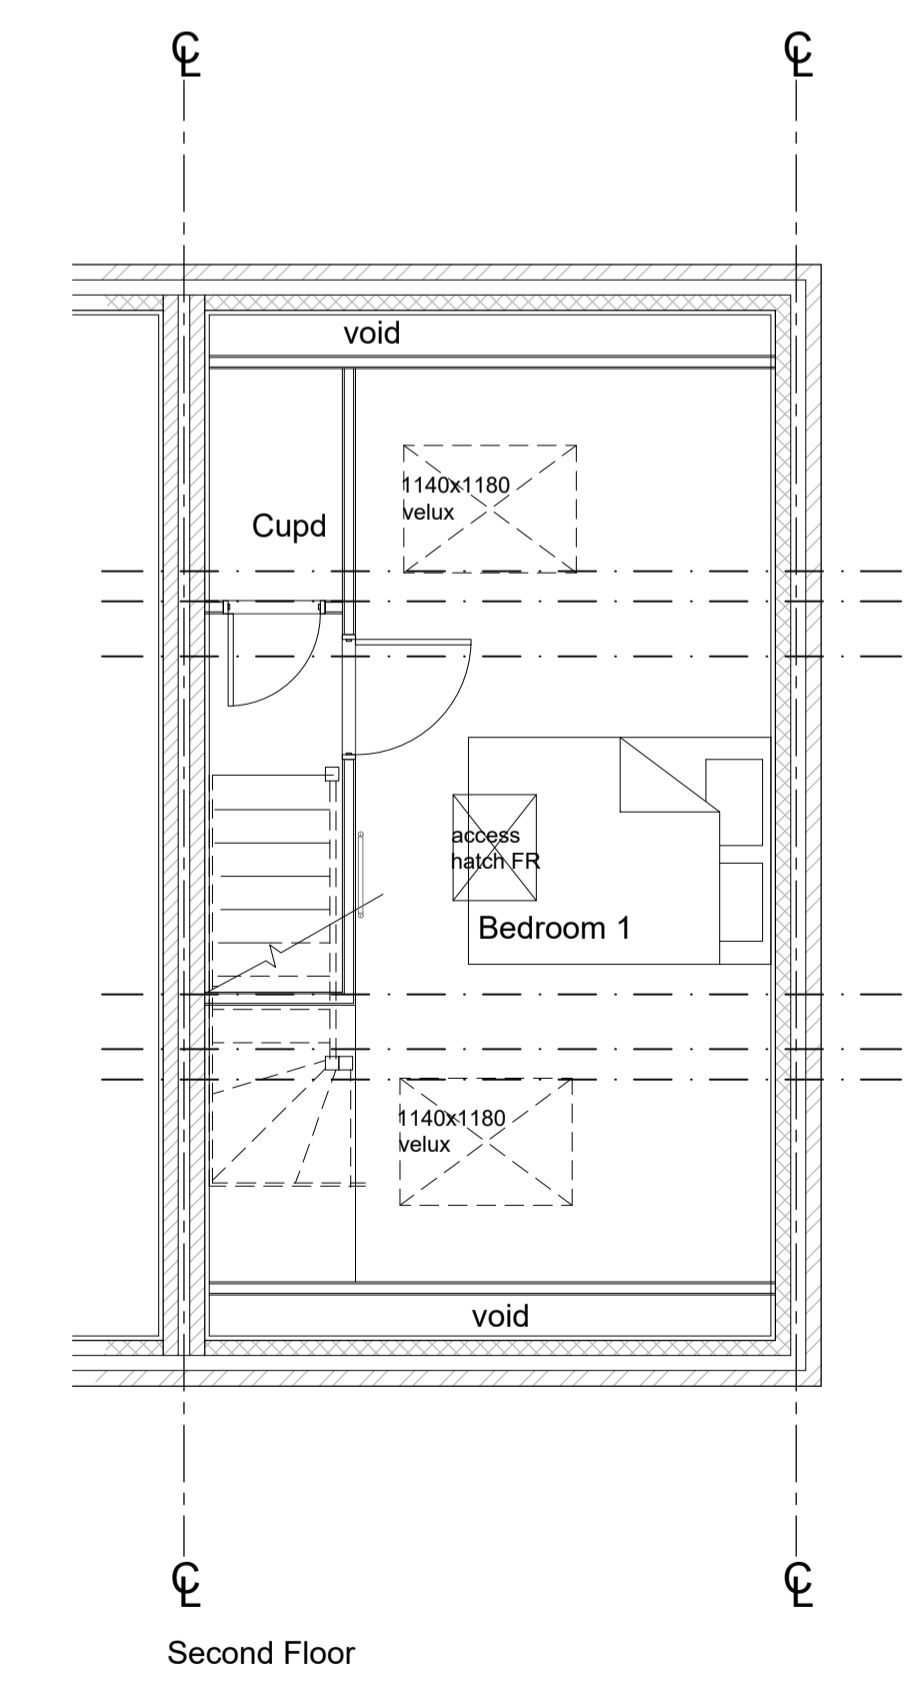

Second Floor

Rev	Description	By	Date

PERSIMMON
 Persimmon Homes Ltd.
 Persimmon House
 Orion Court, Orion Avenue
 Great Blakenham
 Suffolk IP6 0LW
 Tel: 01473 927400

Site Name:
Haverhill Phase 2

Drawing:
Moseley Character Area 4
 AS - 112,114
 OP- 113

Scale@A1: 1:50	Date: Jan'20
Drawn By: AH	Checked By: GL
Drawing No: 041-P-048	Rev: -