


Side Elevation (AP)

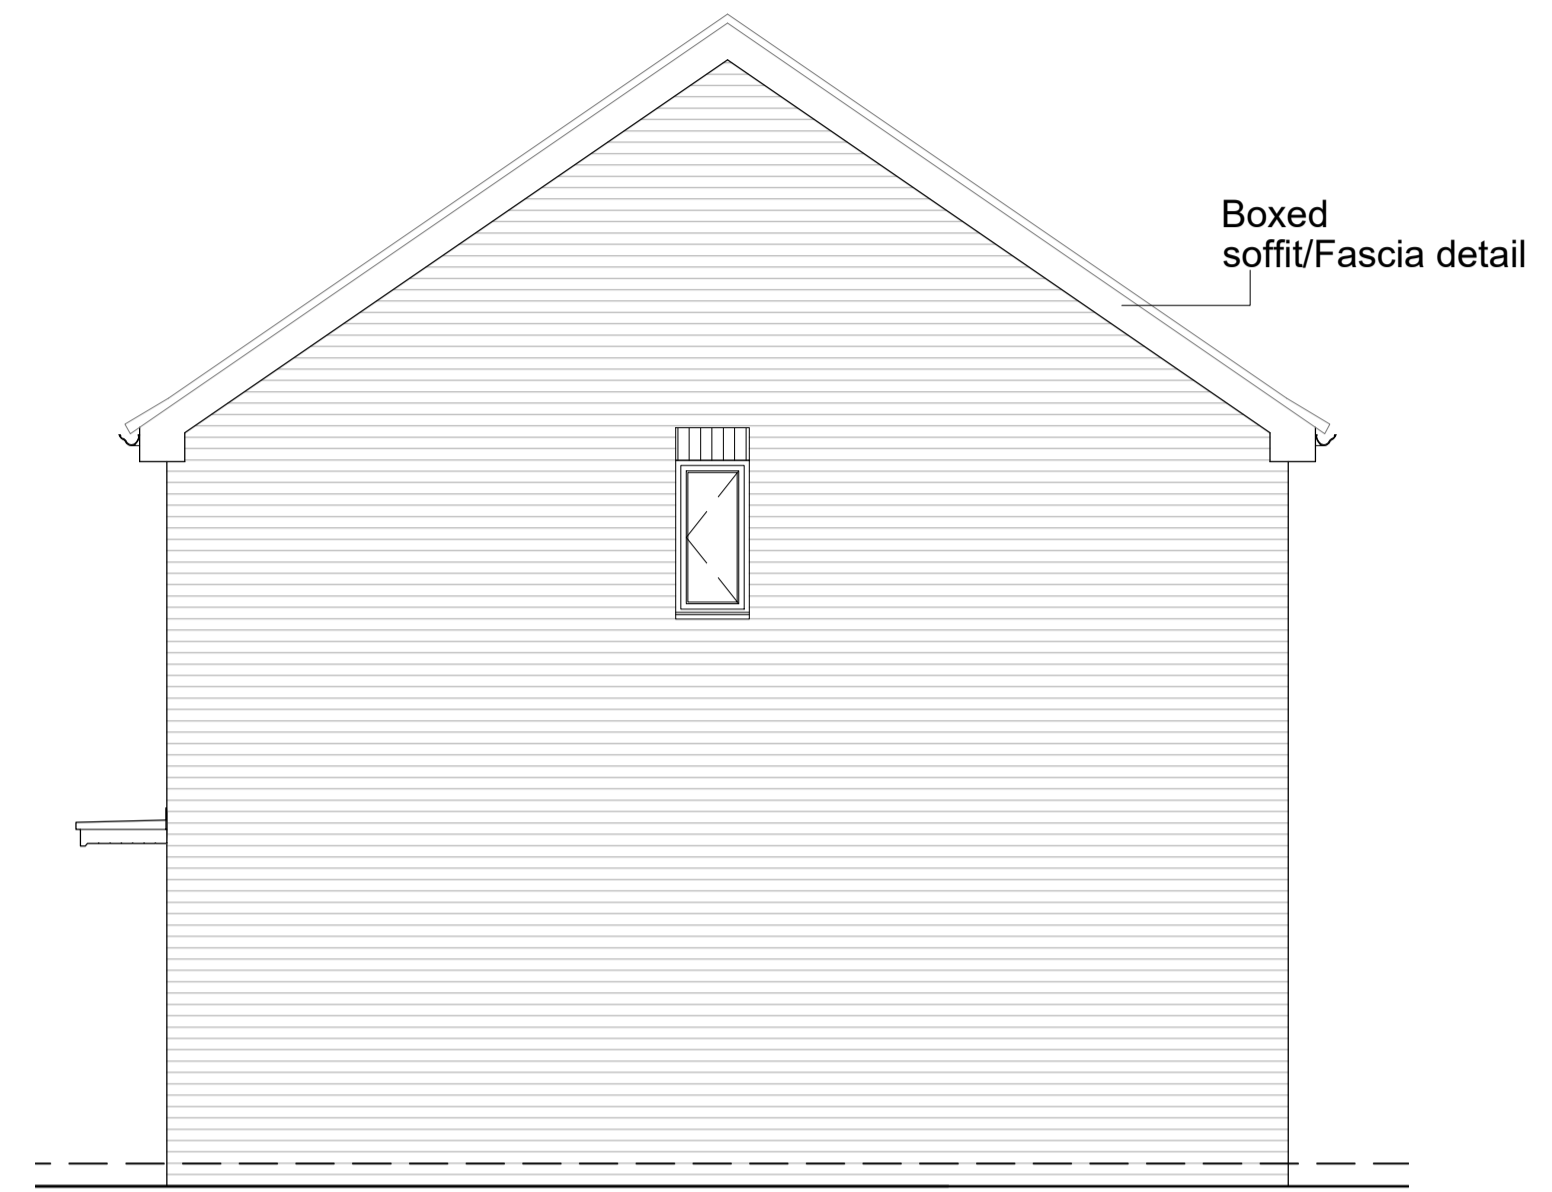


Front Elevation




Side Elevation (AP)



Rear Elevation

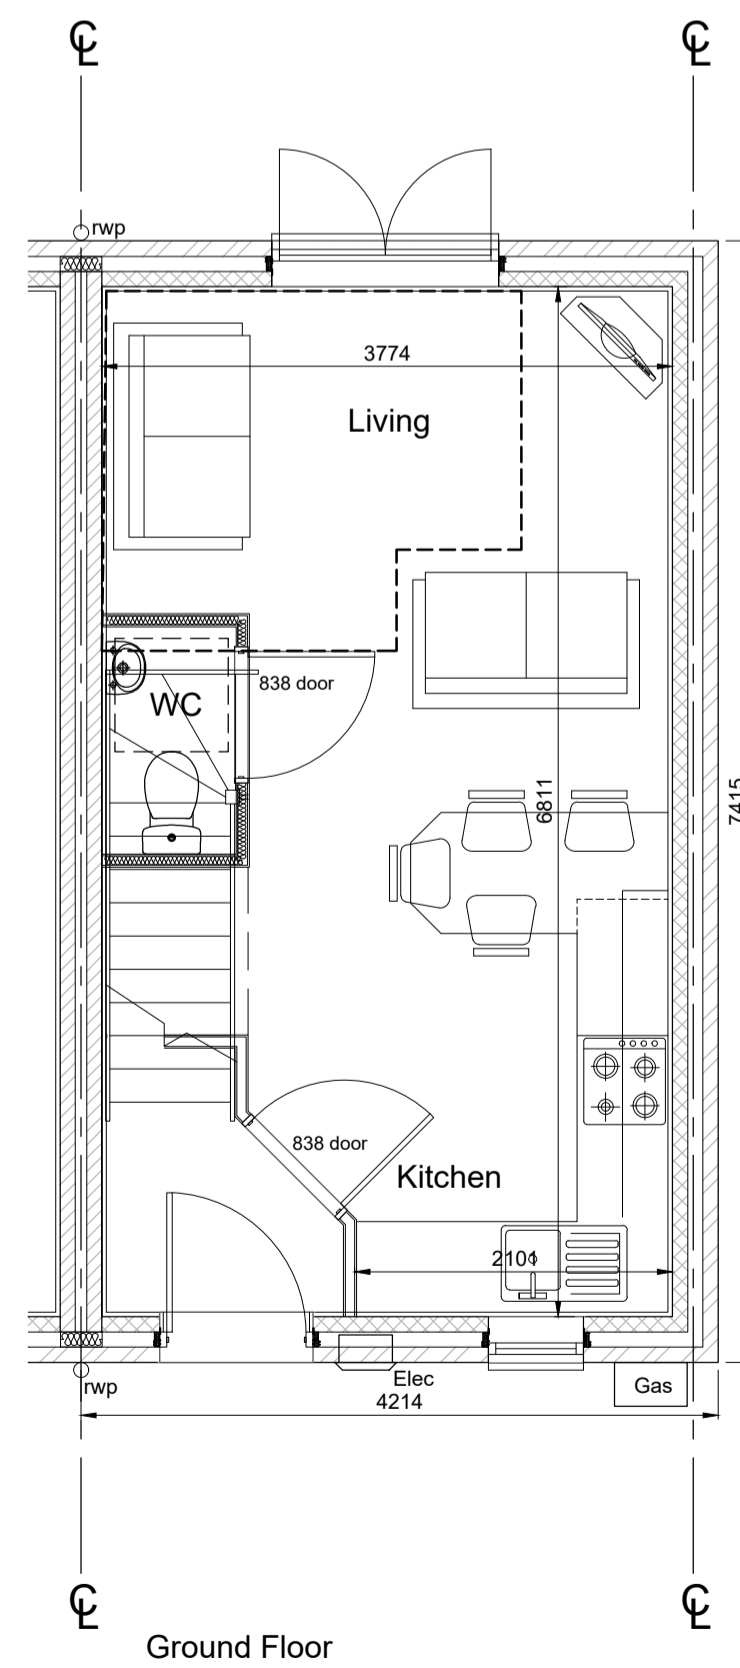

Ground Floor

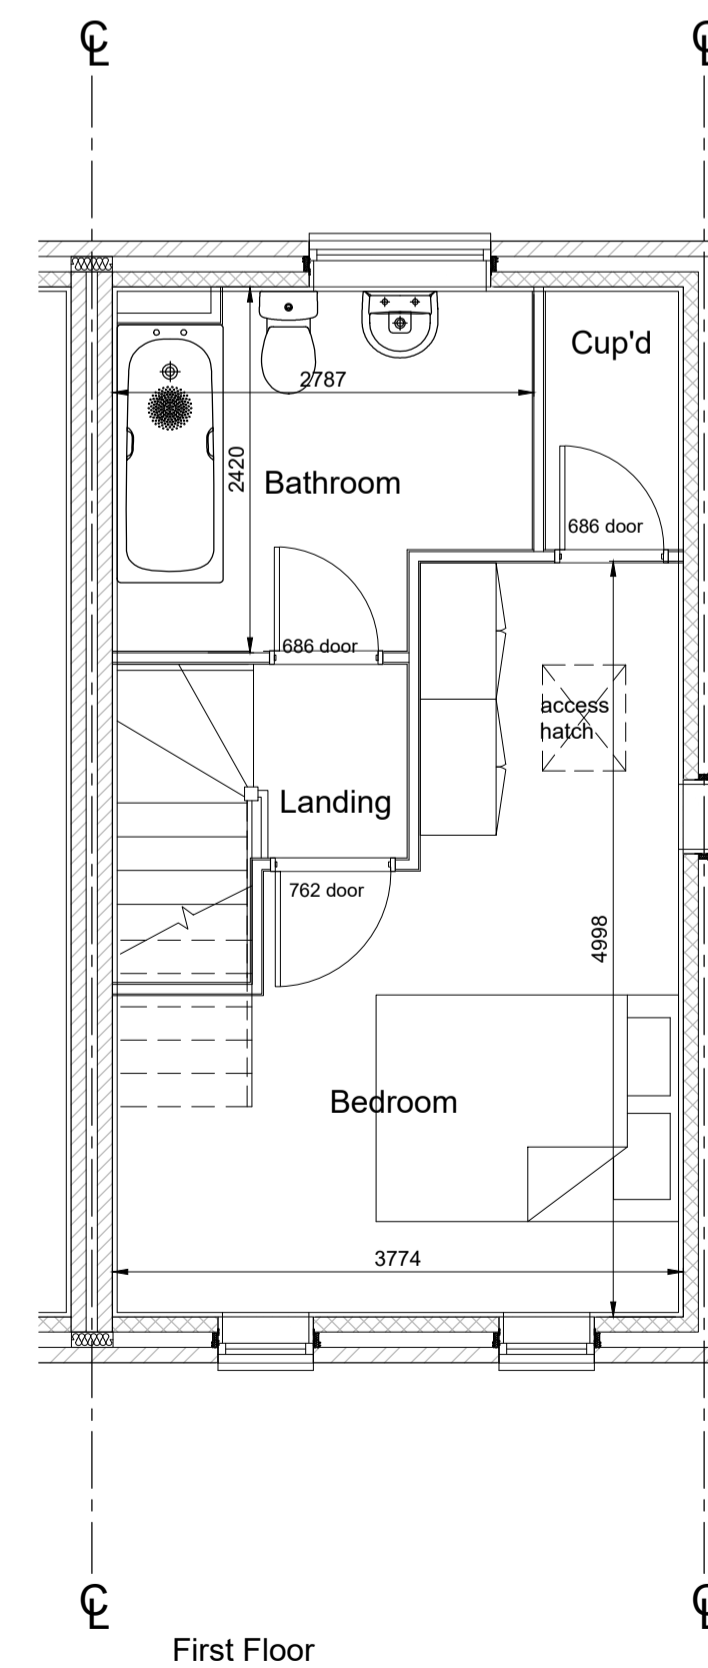

First Floor

Rev	Description	By	Date

PERSIMMON
 Persimmon Homes Ltd.
 Persimmon House
 Orion Court, Orion Avenue
 Great Blakenham
 Suffolk IP6 0LW
 Tel: 01473 927400

Site Name:
Haverhill Phase 2

Drawing:
Oulton Character Area 2
 AS - 130,132
 OP - 129,131

Scale@A1: 1:50	Date: Jan'20
Drawn By: AH	Checked By: GL
Drawing No: 041-P-049	Rev: -