




Carpport- Plot 15

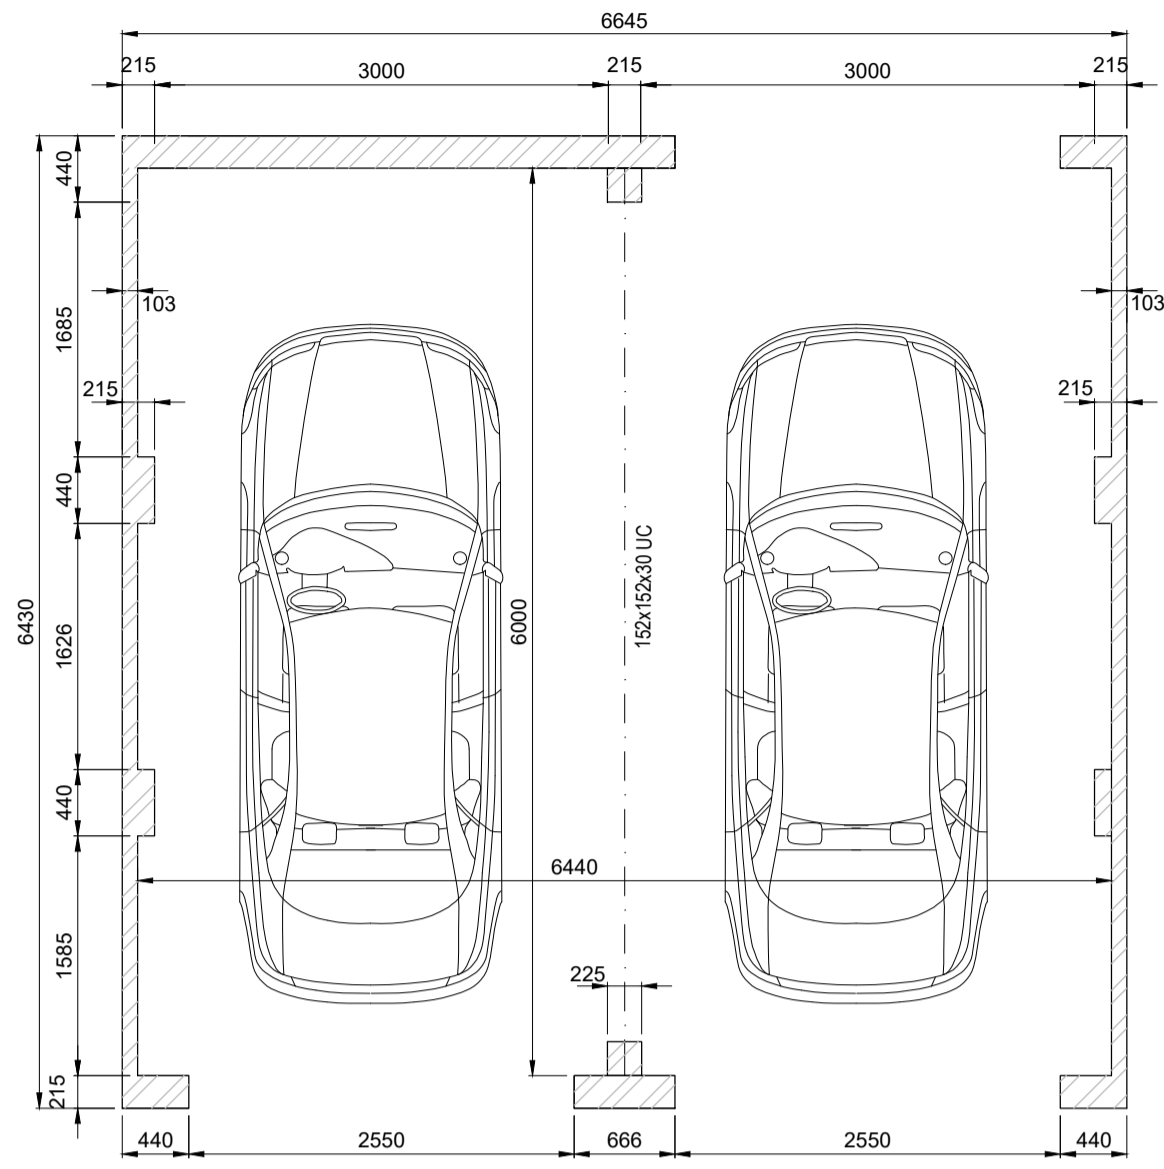


Floor Plan

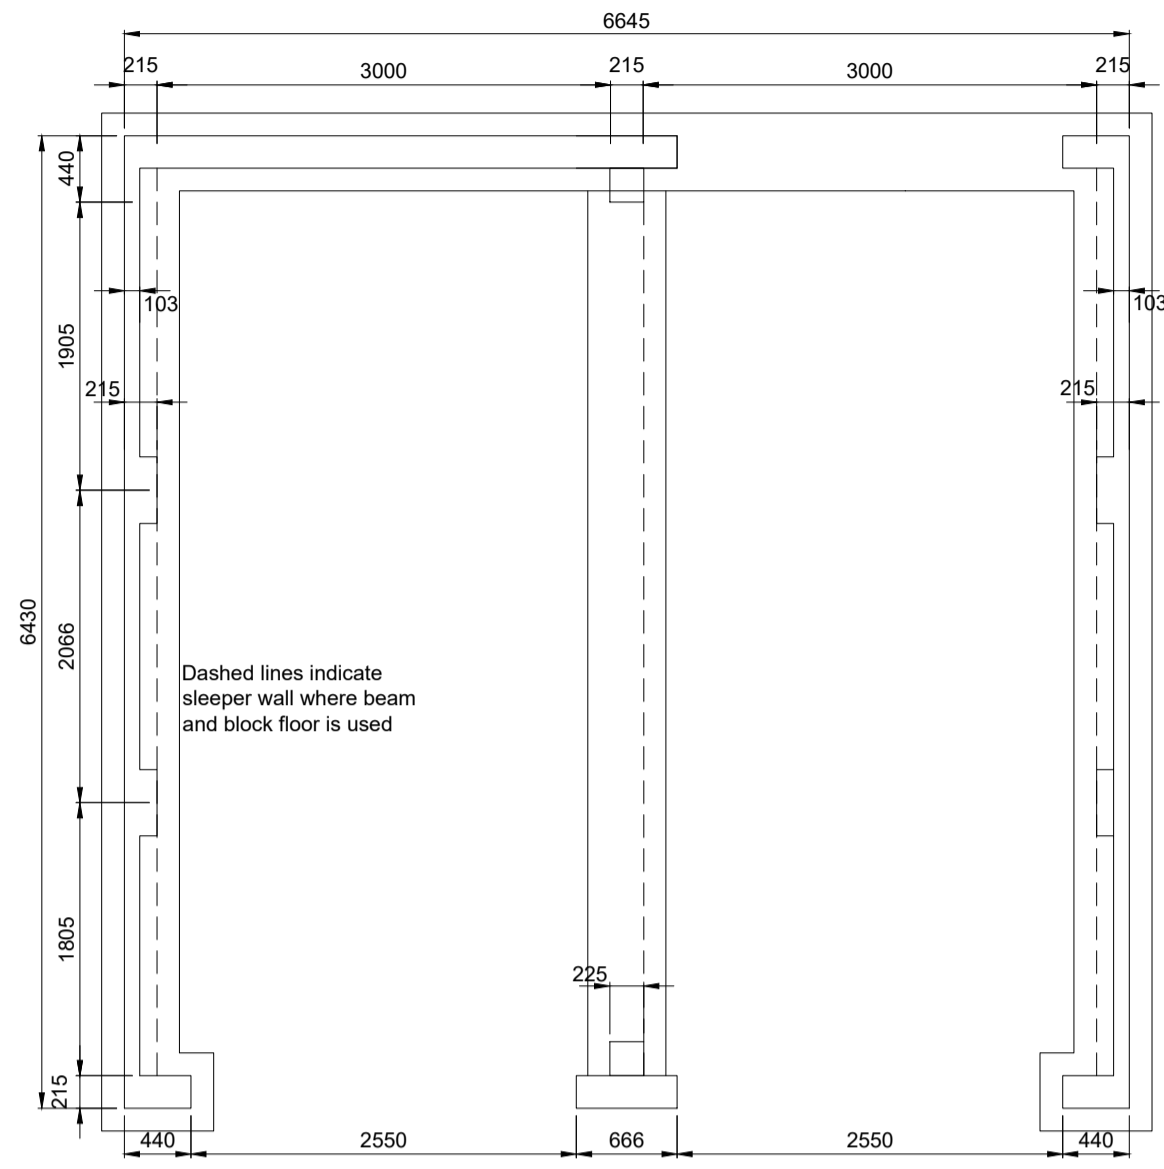


Foundation Plan

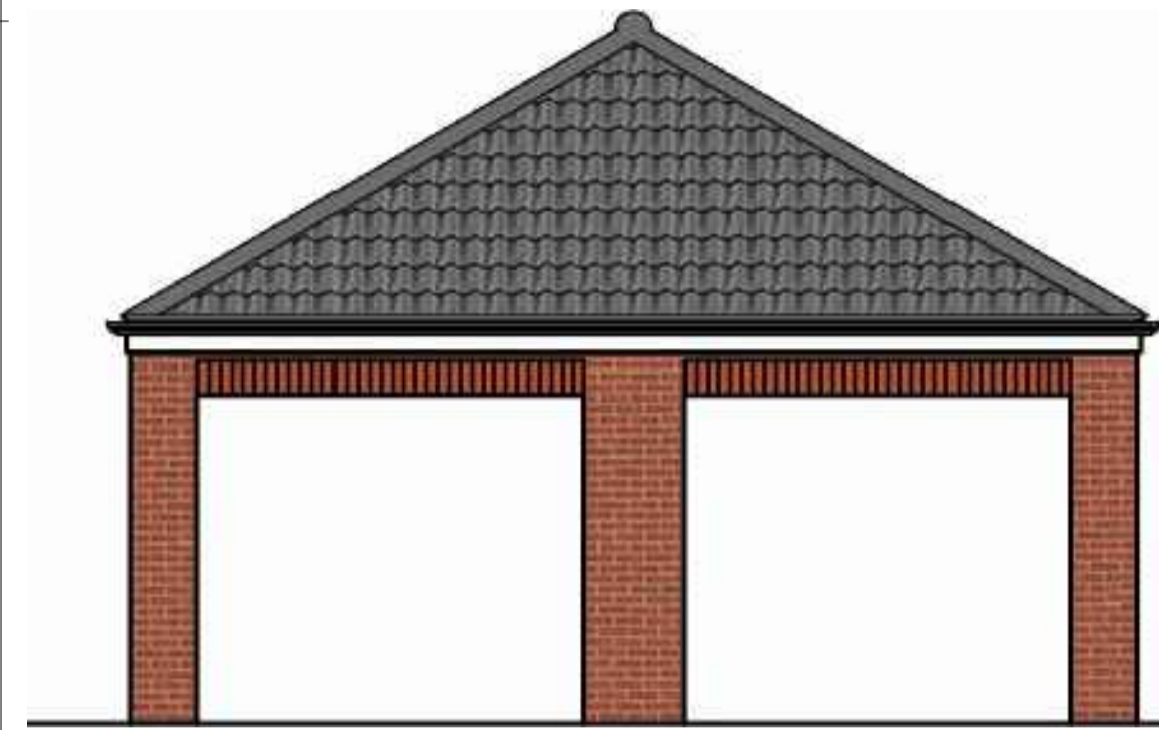

Front Elevation

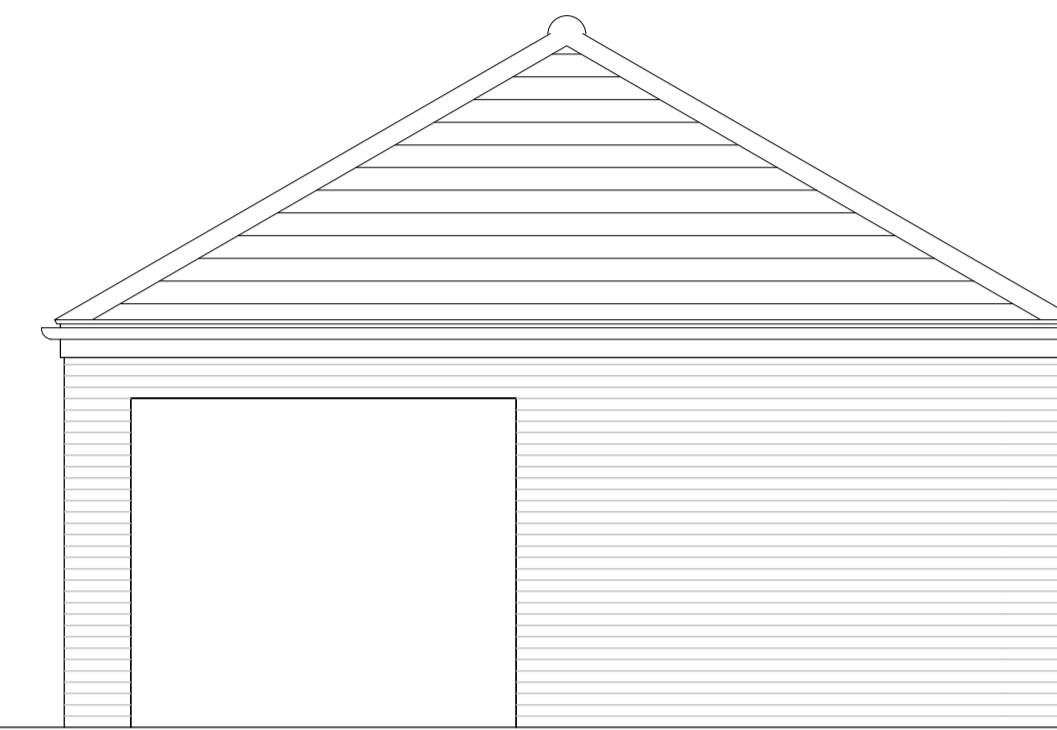


Rear Elevations: Hipped

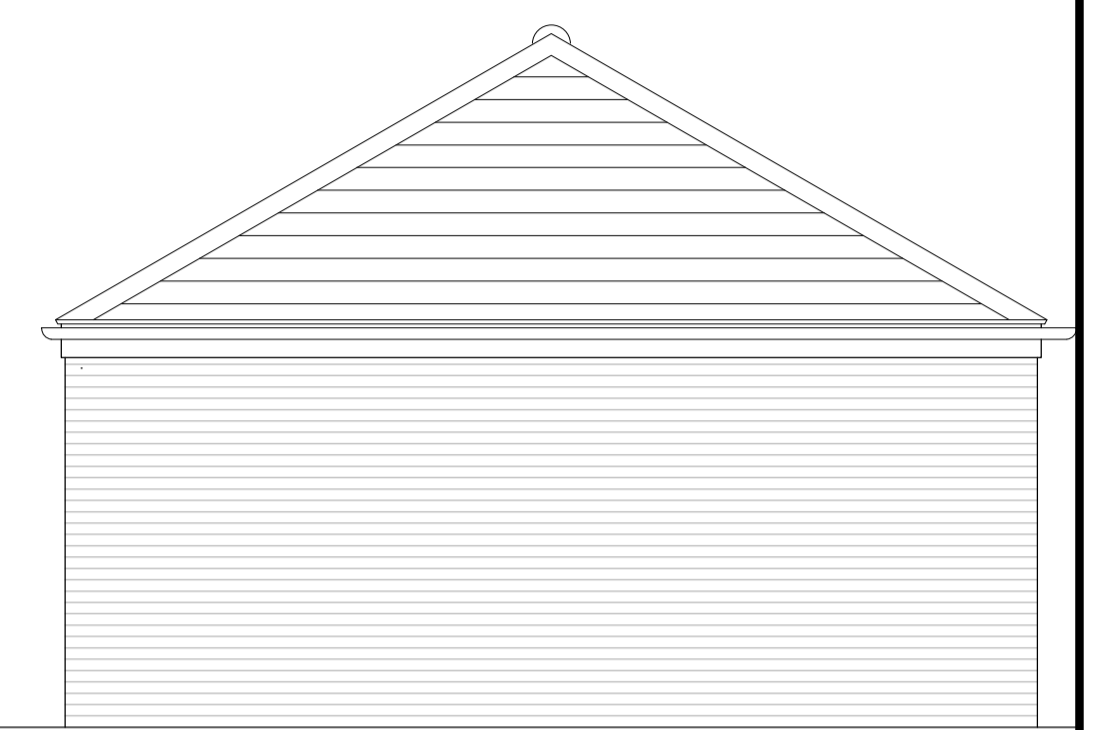


Side Elevations: Hipped


Carpport- Plot 1 & 12

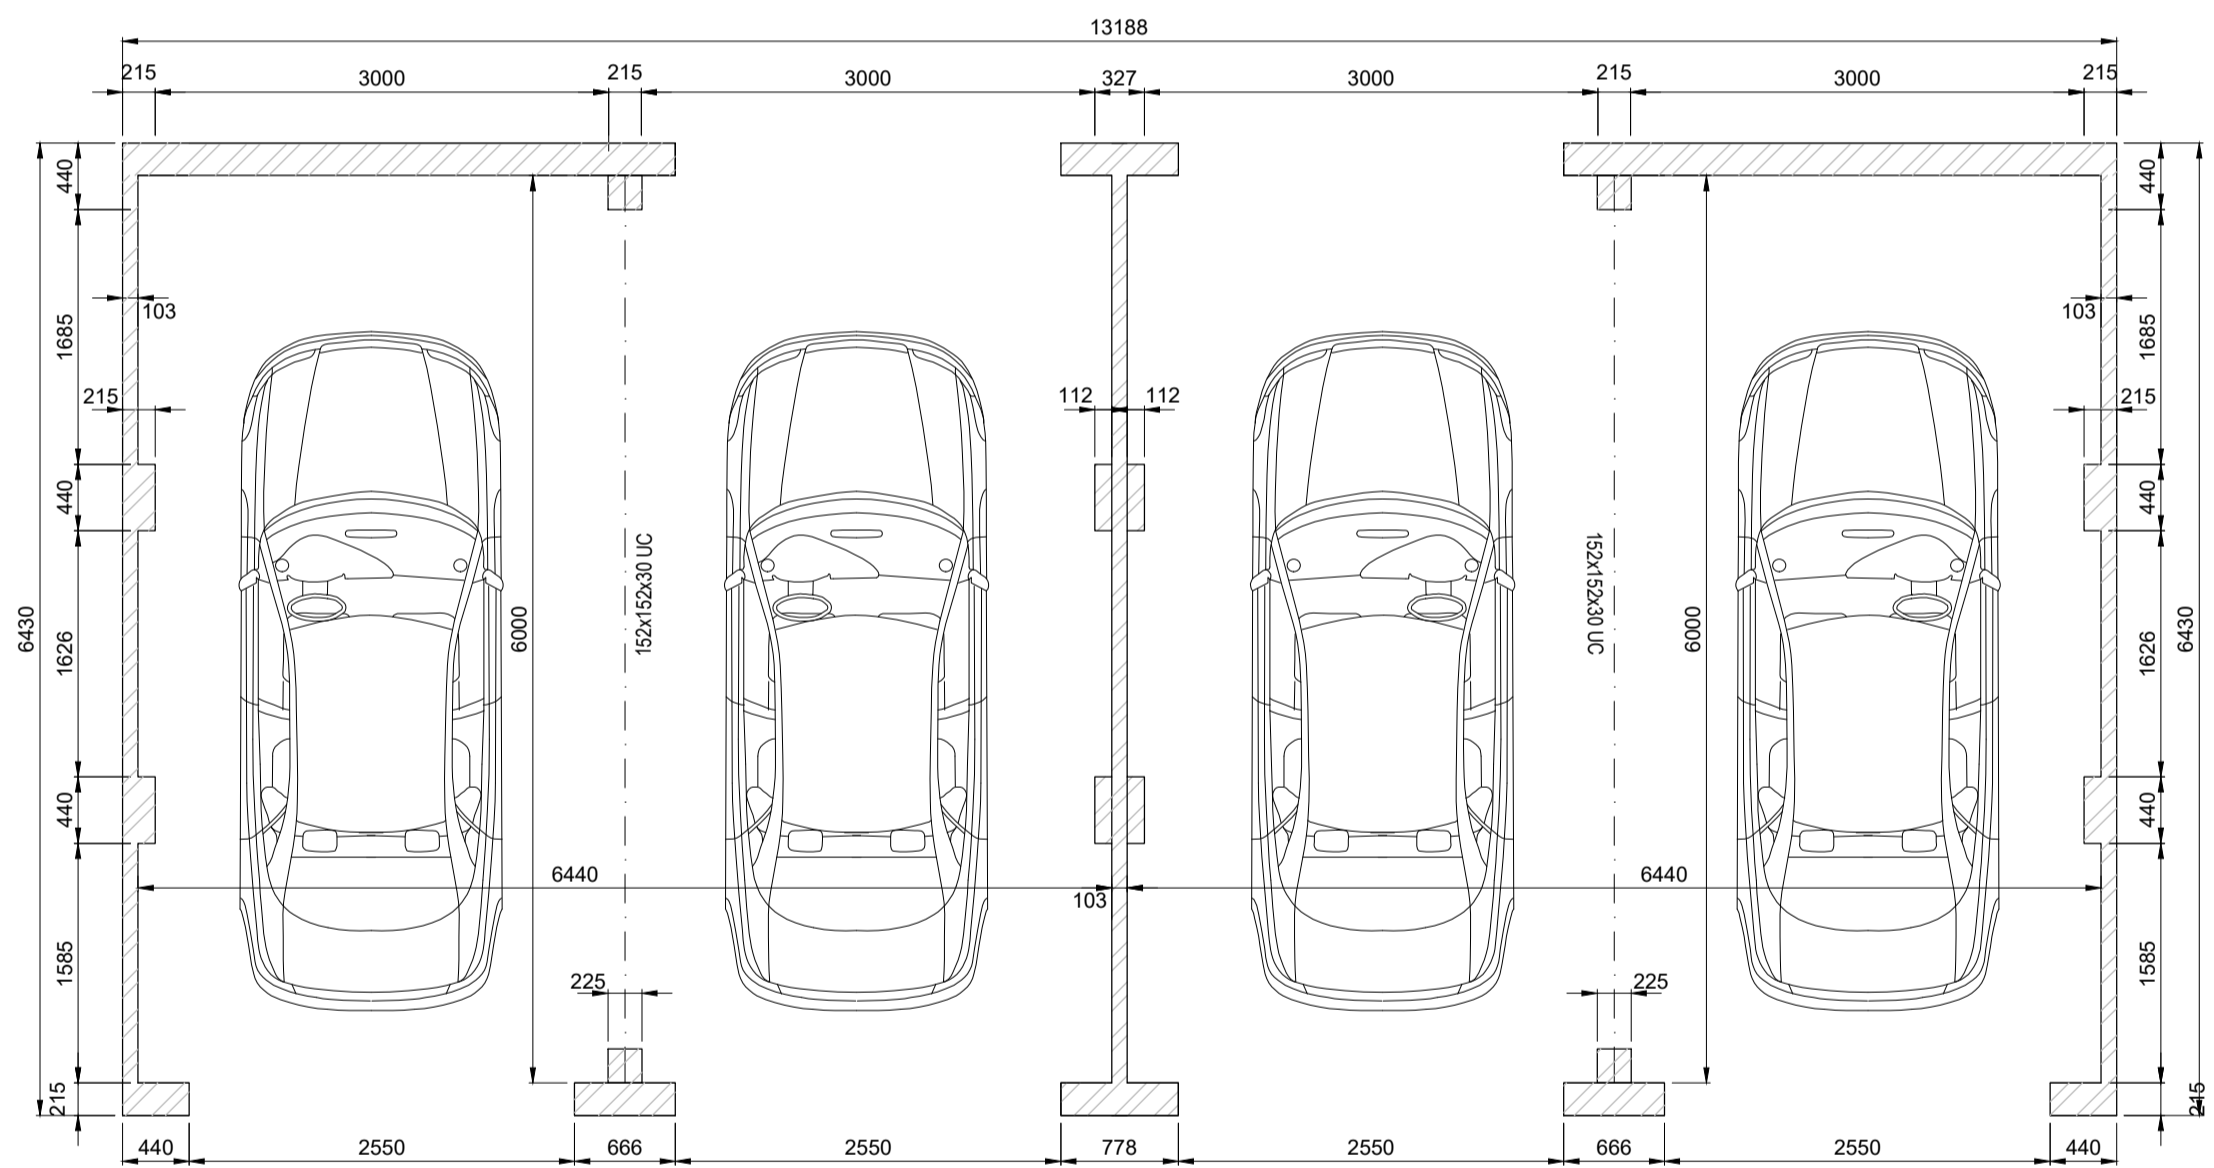

Floor Plan

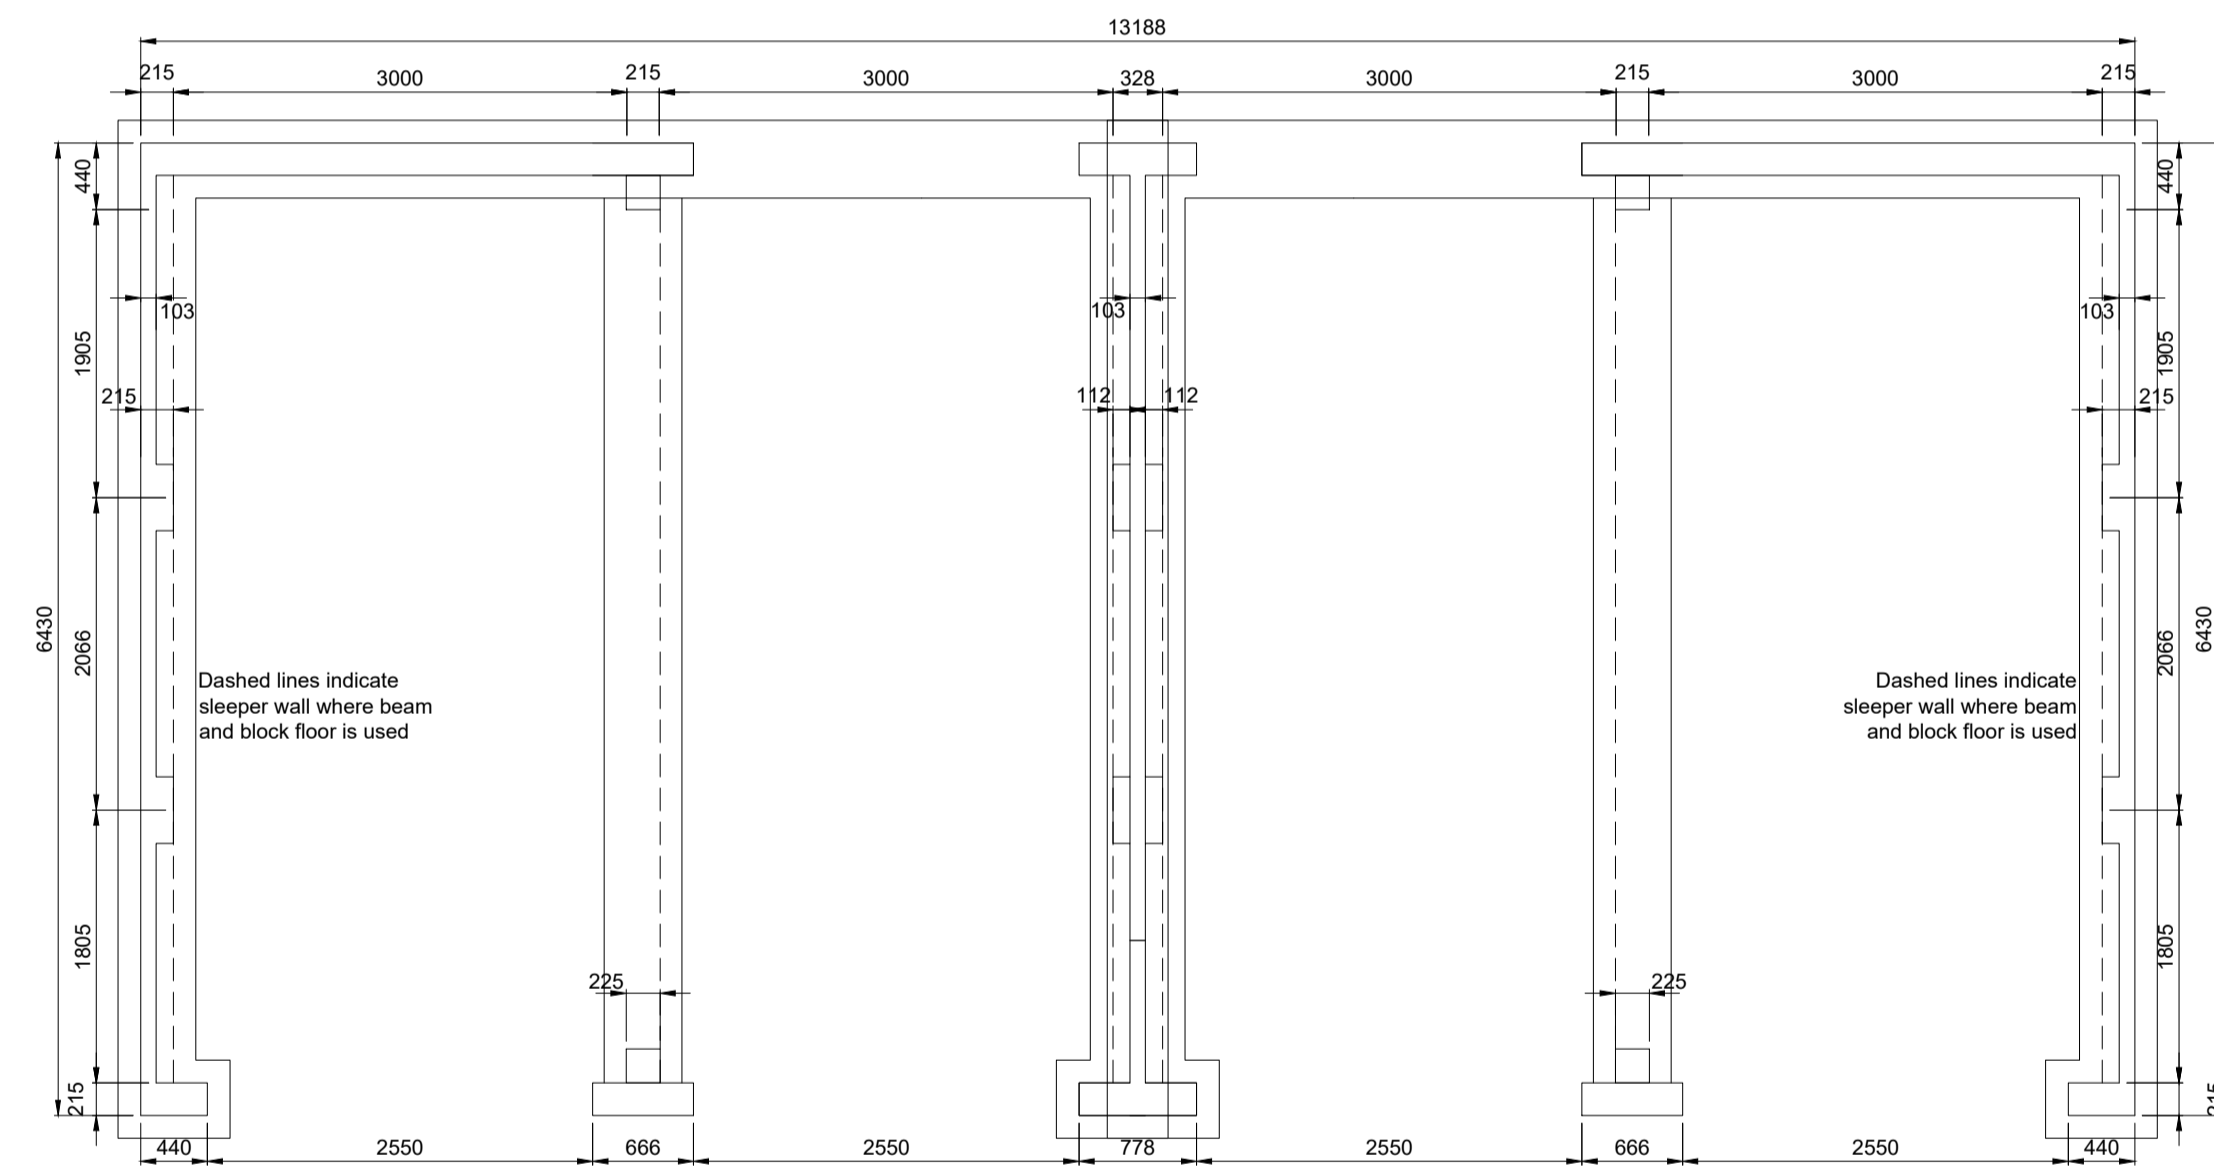


Foundation Plan

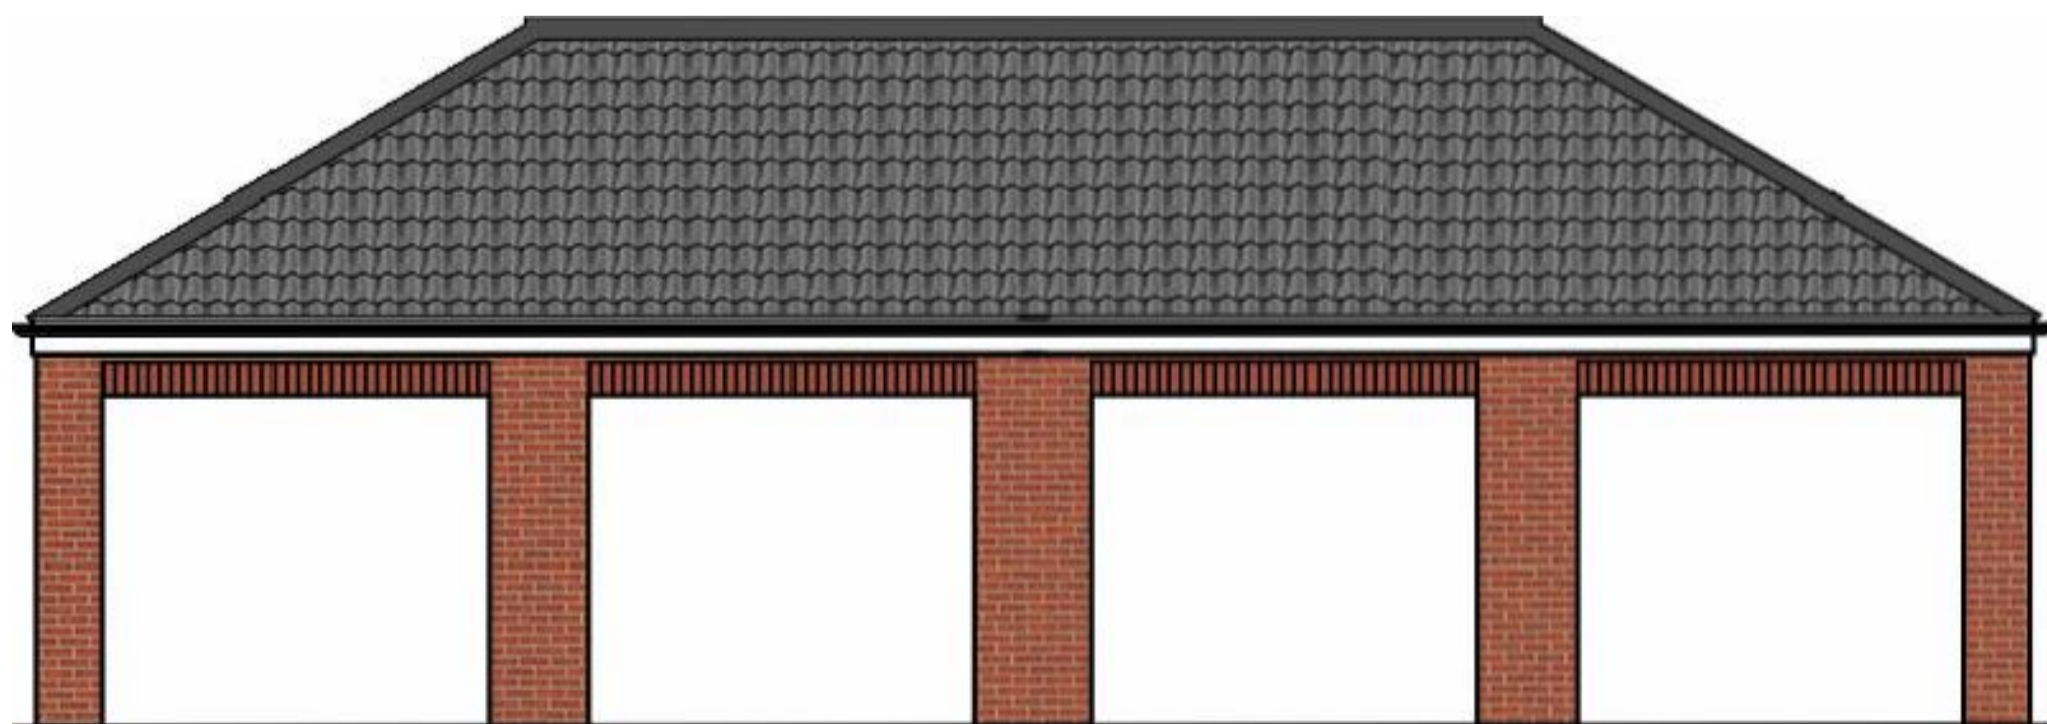

Front Elevation



Rear Elevations: Hipped

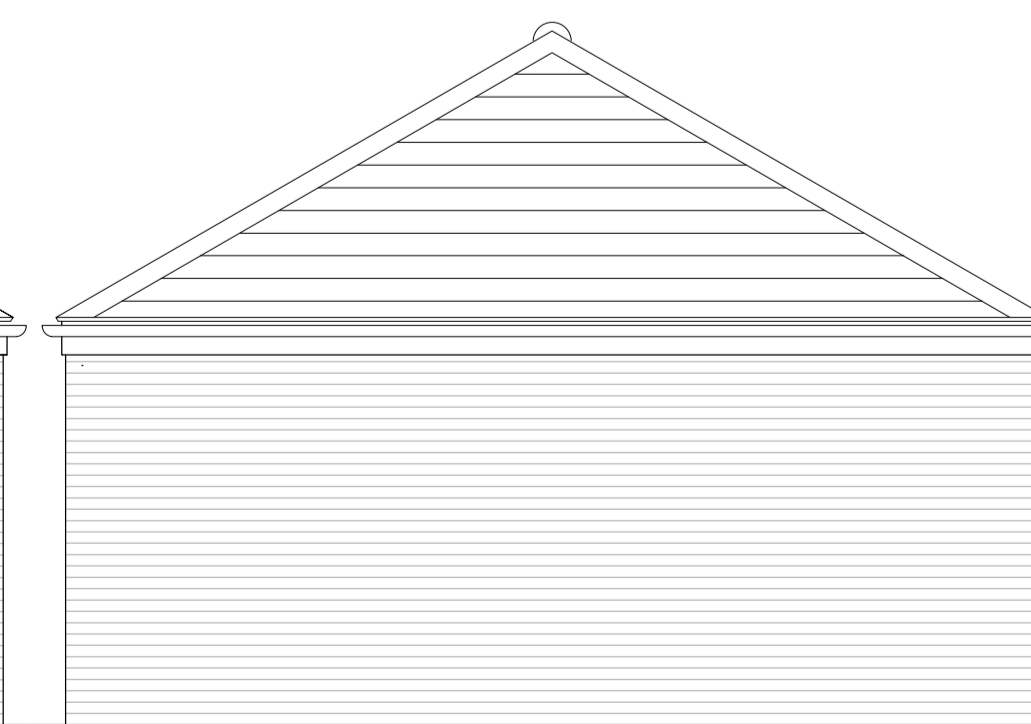

Side Elevations: Hipped

Rev	Description	By	Date

PERSIMMON
 Persimmon Homes Ltd.
 Persimmon House
 Orion Court, Orion Avenue
 Great Blakenham
 Suffolk IP6 0LW
 Tel 01473 927400

Site Name:
Haverhill Phase 2A

Drawing:
Garages 6x3 Carport Designs

Scale@A1: 1:50	Date: Sep'20
Drawn By: AH	Checked By: GL
Drawing No: 041-P-202	Rev: -