




(Wareham)

Front Elevation (AP)




Rear Elevation (AP)

(Wareham)

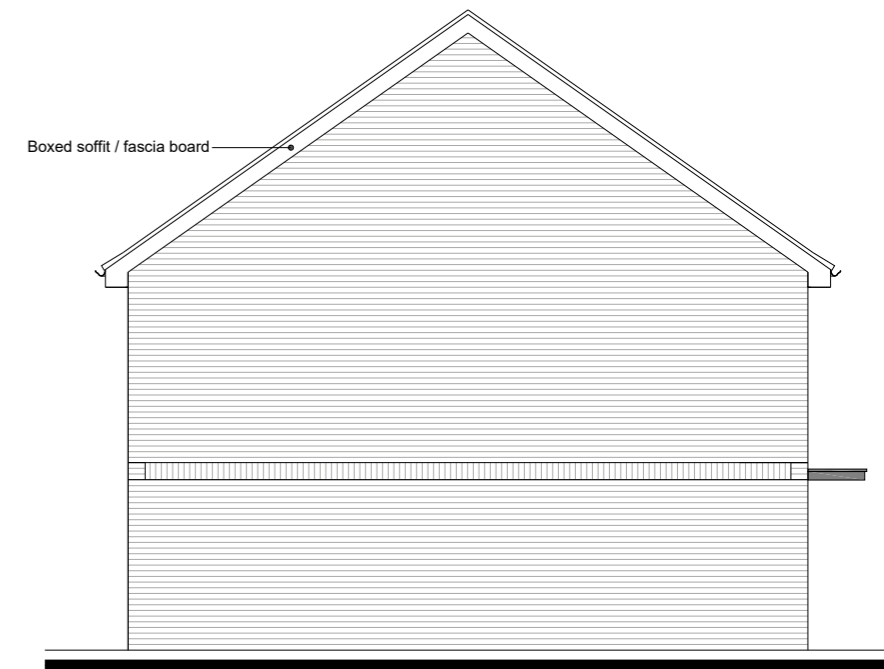


Side Elevation (AP) Right

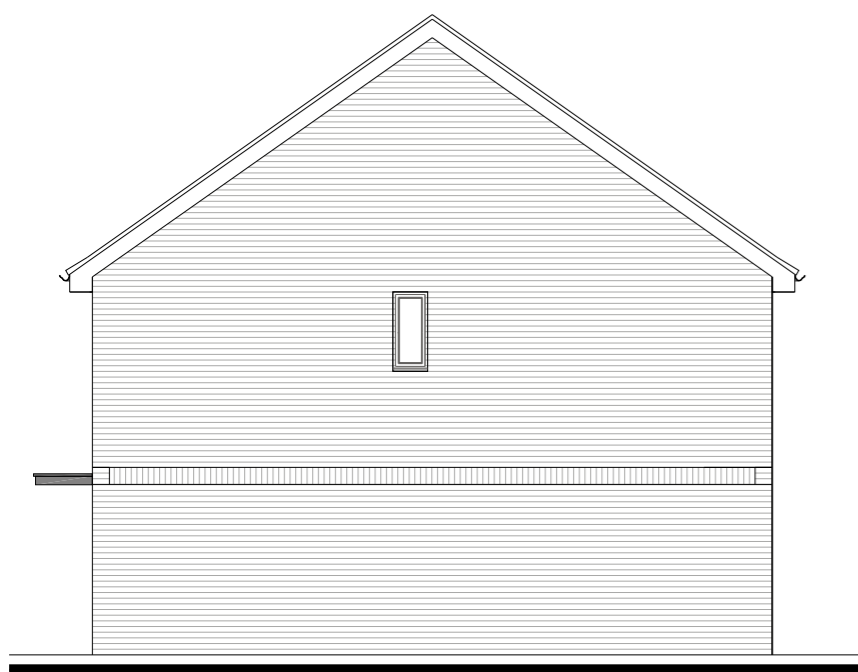

Side Elevation (AP) Left

Plot Numbers
AP: 117

No.	Date	Amendment	Initials	No.	Date	Amendment	Initials
-----	------	-----------	----------	-----	------	-----------	----------

Client : Persimmon Homes		 Grafik Architecture Station Court Radford Way Billericay Essex CM12 0DZ T +44 (0)1277 658 233 www.grafikuk.com
Project : Haverhill Phase 2B		
Drawing : Dallington - Elevations Neighbourhood Square		
Scale : 1:100 @ A3	Status : Planning	Rev: P0
Date : Nov 2020	Dwg No : 20-3072-034	

© THIS DRAWING IS THE COPYRIGHT OF GRAFIK ARCHITECTURE. It shall not be in any way used or reproduced without their prior written consent. All dimensions are to be checked on site or in the workshop prior to commencing any work. Work only to figured dimensions. Any discrepancies are to be reported to the Architect.